


NOTE: 1) Private construction to be conducted under Ohio Code, in accord with City of Painesville Building Ordinances.

- 2) THE CONTRACTOR AND/OR OWNERS SHALL
GIVE THREE DAYS NOTICE FOR START
OF CONSTRUCTION
- 3) TRAFFIC CONTROL : SIGNING & BARRICADE
MANUAL. 971
971*
- 4) NO WORK SHALL BE PERFORMED PRIOR
TO THE ISSUANCE OF REQUIRED
PERMIT


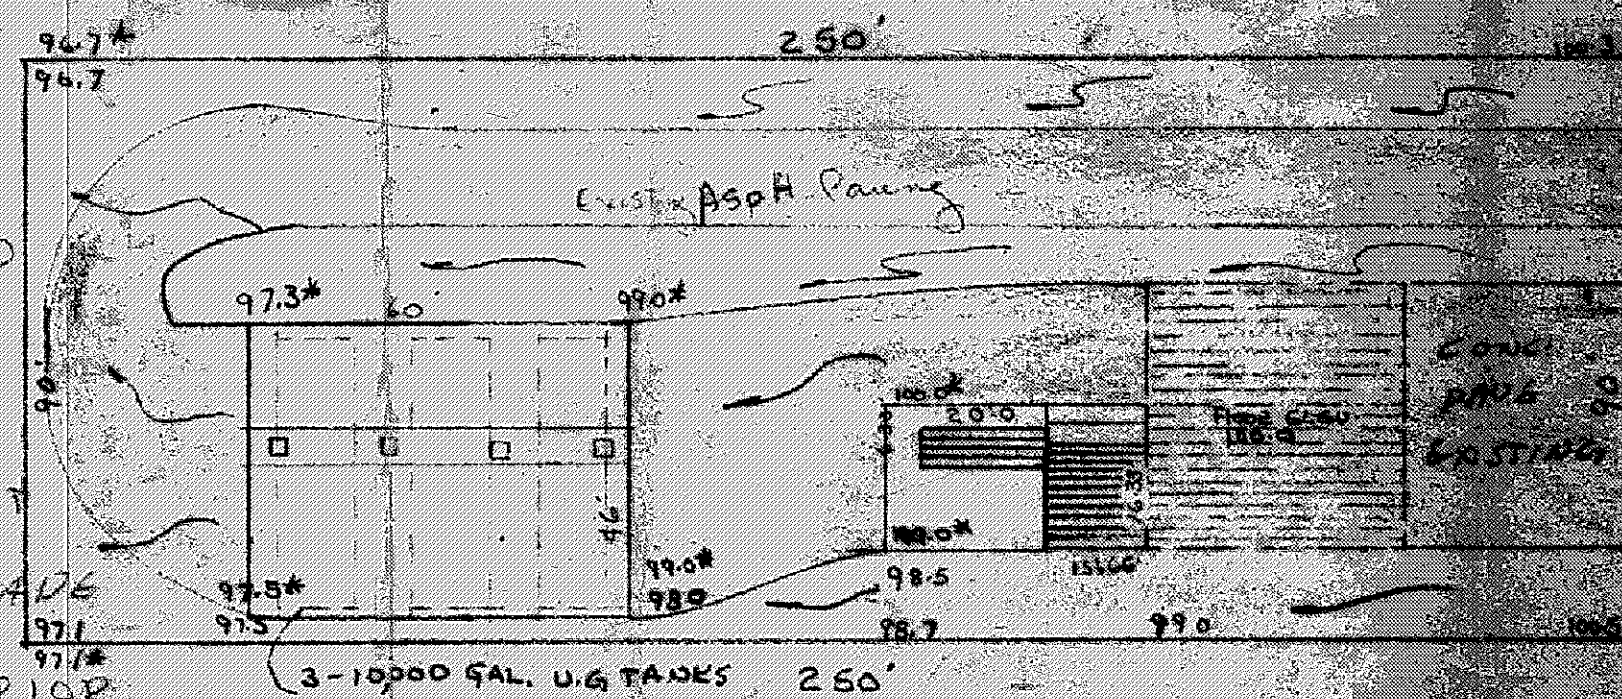


NOTE: ORIGINAL GRADES 100.0
PROPOSED GRADES 100.0
DIRECTION OF DRAINAGE

Princeton, N.J.
Going approved
Mar 12-8-72

Grading Plan Approved
as shown and/or noted
THOMAS E. GILLES, E.R.
Lake County Engineer

By WGP Date 11-3-72

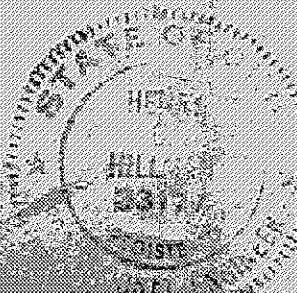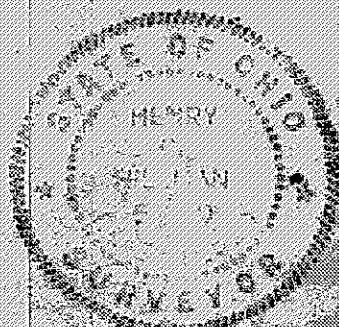

HILLMAN FE ENGINEERING
1025 N. 17th St. Ste. 2000, Olathe, MO 64662

PLOT PLAN FOR BIG "H" CREEK WHEN ADDITION

SCALE: 1" = 30'	APPROVED BY: [Signature]	DRAWN BY: [Signature]
DATE: 11/11/00		REVISION: 1

DATE	12	1977
TIME	11:00	11:00

1568 1569 1570 1571	
1568 1569 1570 1571	1568 1569 1570 1571

Revised 11/6/72	25702-7
-----------------	---------
