



SCALE 1" = 20'

** IF SPEED BUMP IS USED, THEN MODIFY GRADING TO ELIMINATE RISE AT 15' NE


MANHOLE & CATCH BASIN DETAIL

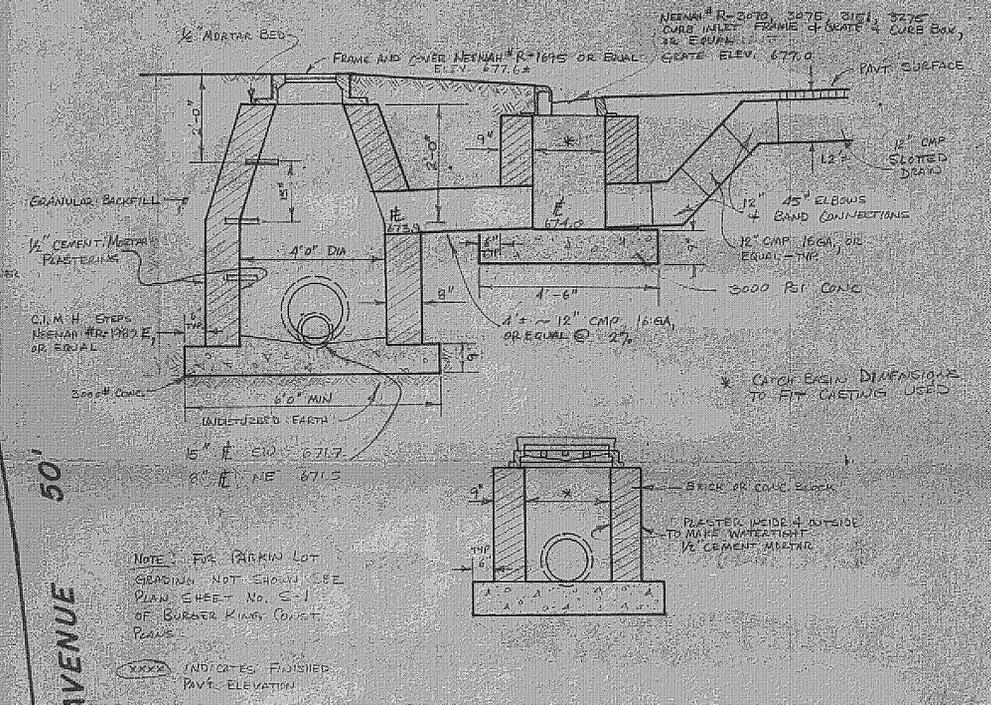

HEADWALL DETAIL

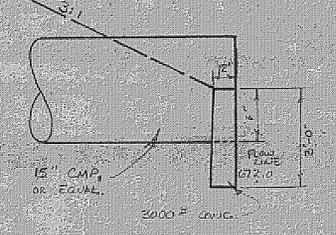

SLOTTED DRAIN

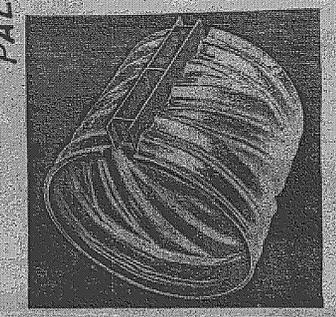

DRAINAGE PLAN

FOR THE BURGER KING CORPORATION & ERIEZ CONST CO, INC.

PAINESVILLE TOWNSHIP, LAKE CO., OH. SEPT. 7, 1977

SEP 7 1977


DEBEVEC SALO & ASSOCIATES, INC. CIVIL ENGINEERS, SURVEYORS 125 EAST ERIE STREET PAINESVILLE, OHIO

I CERTIFY THAT THIS PLAT WAS PREPARED BY ME AND IS CORRECT TO THE BEST OF MY KNOWLEDGE AND BELIEF

Edward W. Herendeen REG. NO. 6144

PRIMARY BENCHMARK TAKEN FROM LAKE COUNTY SEWERAGE PROJECT B.M. NO. 19 DOWN AVE. & RT. 20 29'-11" N. OF N.W. CORNER INTERSECTION OF WALKS ELEVATION 684.88

1522 MENTOR AVENUE (U.S. ROUTE 20) 66'

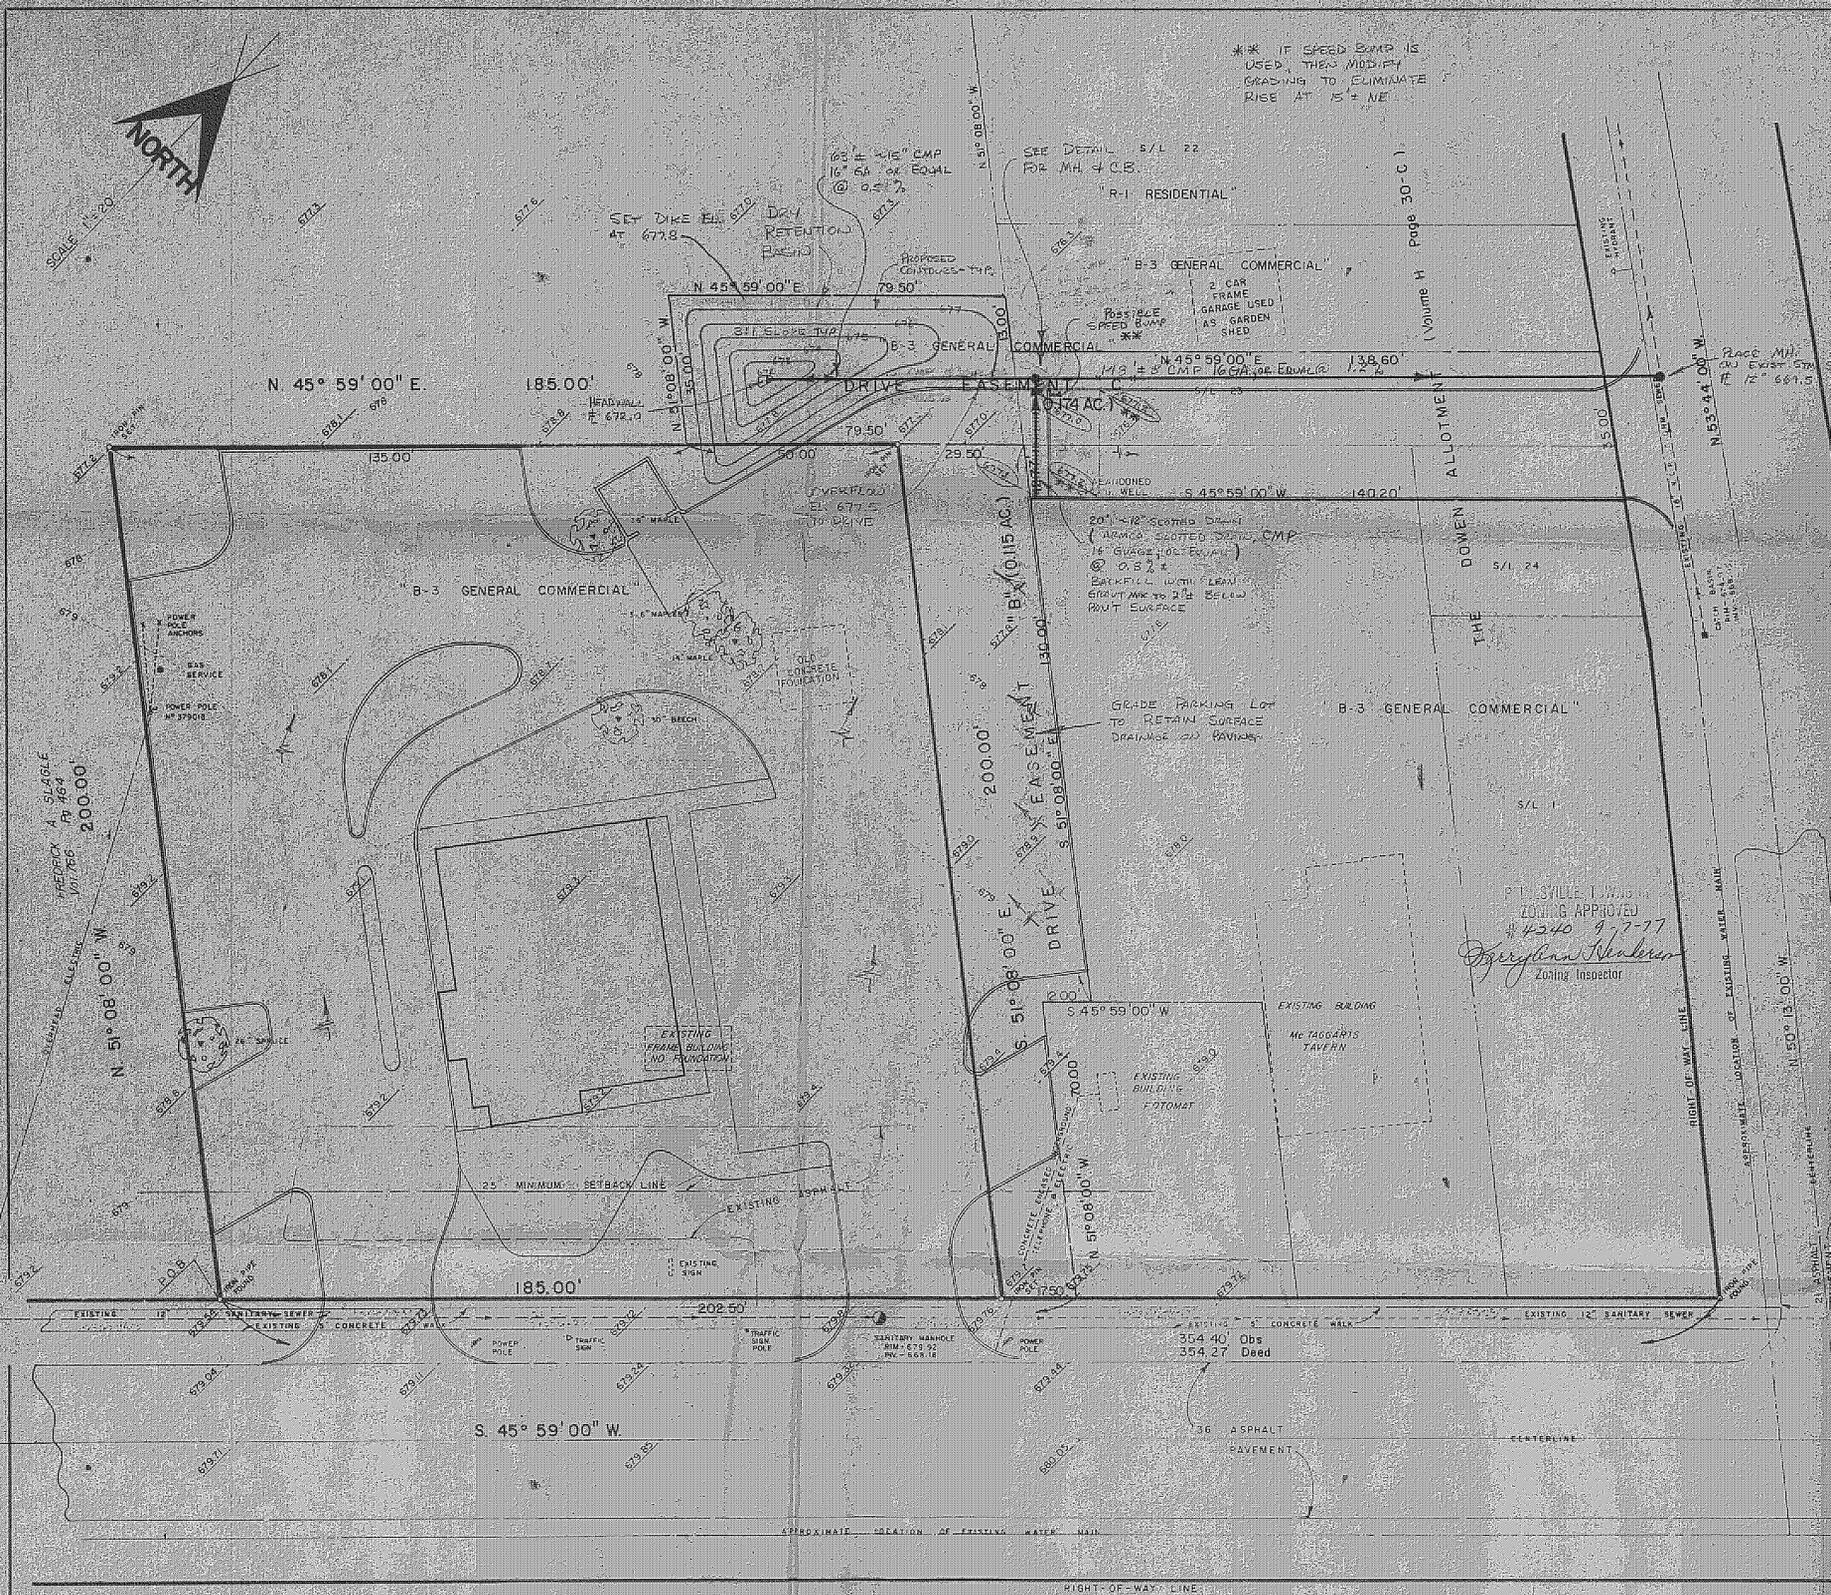

PAINESVILLE TOWNSHIP ZONING APPROVED 4340 9-7-77 Zoning Inspector