


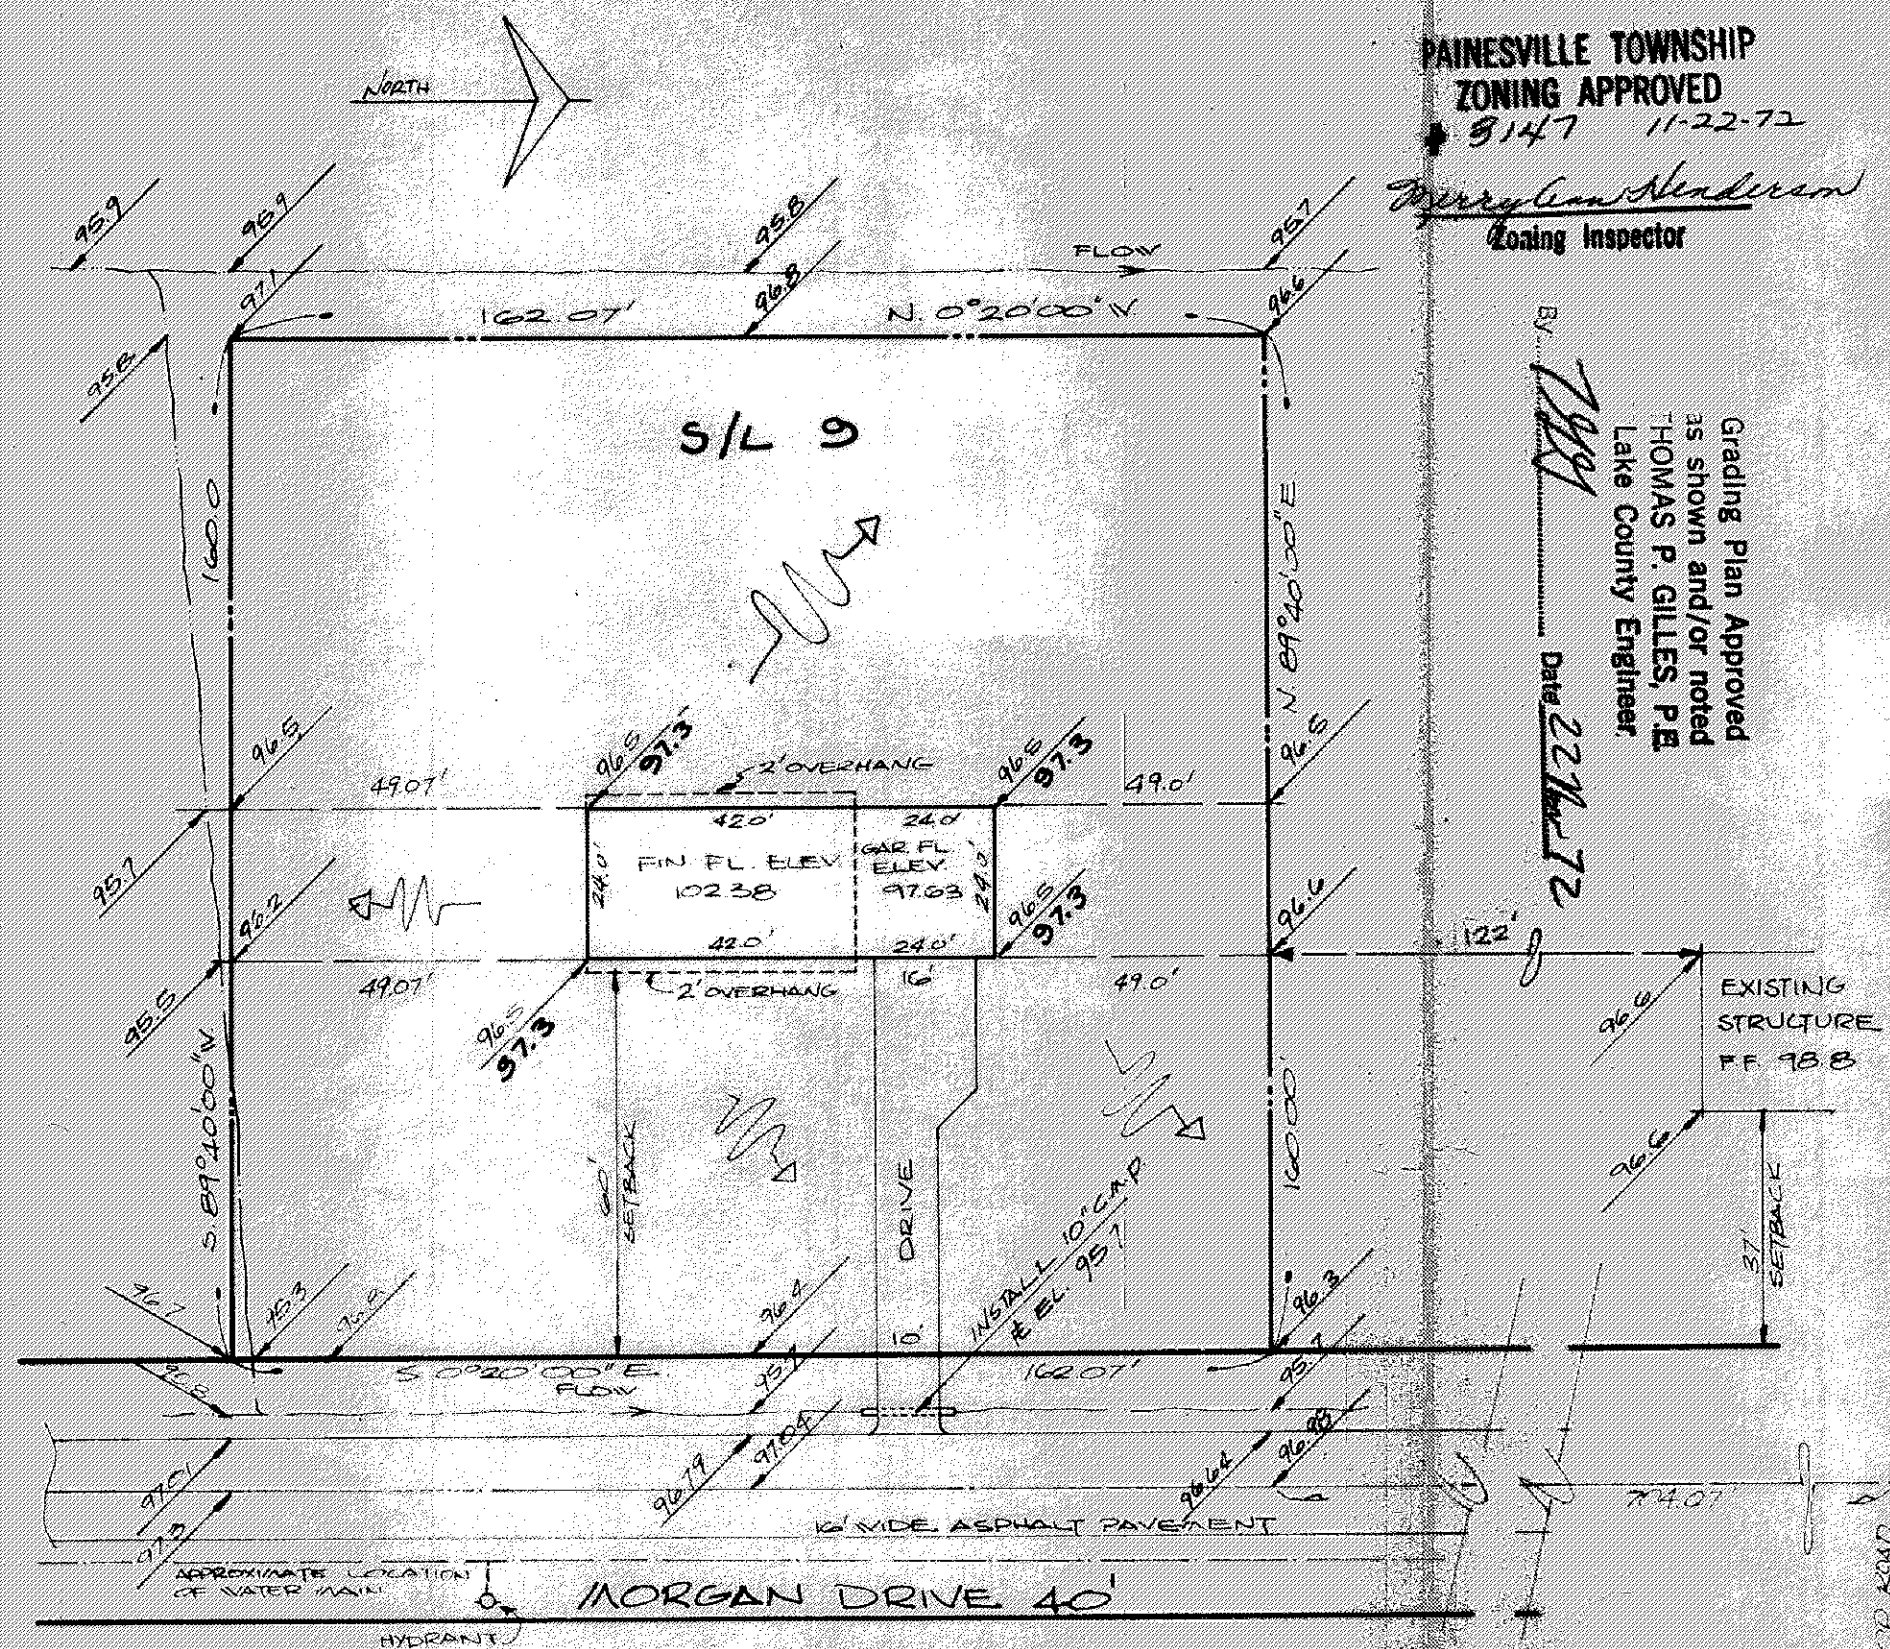

PAINESVILLE TOWNSHIP
ZONING APPROVED
9147 11-22-72

Merry Ann Henderson
Loaning Inspector

Grading Plan Approved
as shown and/or noted
THOMAS P. GILLES, P.E.
Lake County Engineer.

Date 22 Nov 72

SITE PLAN

PAINESVILLE
TOWNSHIP

LAKE COUNTY, OHIO

for: DUGOLD, INC.
CLIENT OWNER

ADDRESS	STREET	CITY	ZIP
---------	--------	------	-----

NURSERY SUBDIVISION
SUBDIVISION G 144 NAME
VOL. PG
9 MORGAN DR
SUBLOT NO STREET

LOT	TRACT
VOLUME	PAGE
PERAL PARCE' &	STREET

LEGEND

SANITARY MANHOLE (1)
STORM MANHOLE (2)
INLET OR CATCH BASIN (1)
HYDRANT (1)
EXISTING CONTOURS
PROPOSED CONTOURS
EXIST. ELEV. 100.0
100.0 - PROP. ELEV.

WATER VALVE (GAS) - - - - 11
WATER METER (GAS) - - - - 0
AS BUILT ELEVATION 
 INDICATES DIRECTION
OF SURFACE
DRAINAGE

REMARKS

ALL BOUNDARY DATA SHOWN WAS OBTAINED FROM (DEEDS, RECORDED
SUBDIVISION PLAT OR OTHER PUBLIC RECORDS)

DESIGN CERTIFICATION

THIS PLAT WAS PREPARED BY ME, AND IS CORRECT
TO THE BEST OF MY KNOWLEDGE AND BELIEF.

Richard B. Bisk PS# 5244

NAME SURVEYOR REGISTRATION NO.

CHECK LIST

DIMENSIONS
BEARINGS
TIE TO NEAREST STREET
SUBLOT NO. PARCEL NO
SURROUNDING OWNERS
BLDG DIMENSIONS FIN GR
BLDG TIES FLR GRADES
APRON TYPE WIDTH THICKNESS
SIDEWALK TYPE WIDTH THICKNESS
CULVERT TYPE DIA LENGTH

WATER MAIN SIZE	LOCATION
SAN SEWER SIZE	% GR LOC
SAN MH CAST ELEV	INV ELEV
SAN CONN SIZE	LOC DEPTH
STORM SEWER SIZE	% GR LOC
STORM MH CAST ELEV	INV ELEV
PAVT TYPE	GRADE CURBS
GAS LINE LOC	SIZE PRESSURE
SEPTIC TANK SIZE	LOC
WELL	LOCATION

"AS BUILT" CERTIFICATION

I, HEREBY CERTIFY THAT THE CIRCLED GRADES ARE EXISTING FINISH GRADES CHECKED IN FIELD ON _____ 19__ BY SURVEYING AND ARE CORRECT TO THE BEST OF MY KNOWLEDGE AND BELIEF

REGISTERED SURVEYOR

REG. NO.

REVISIONS

NO	DATE	BY
1		
2		
3		
4		
5		

PLAN PREPARED BY:

DE BEVEC-SALO & ASSOC, INC.
NAME
130 EAST JACKSON ST, PAINESVILLE
ADDRESS

DRAWN BY AG
CHKD DJF
CREW
LIEUT

SCALE	1"=30'
DATE	11-16-72
APP'D	

PHONE NO	
DRAWING NO	3761