


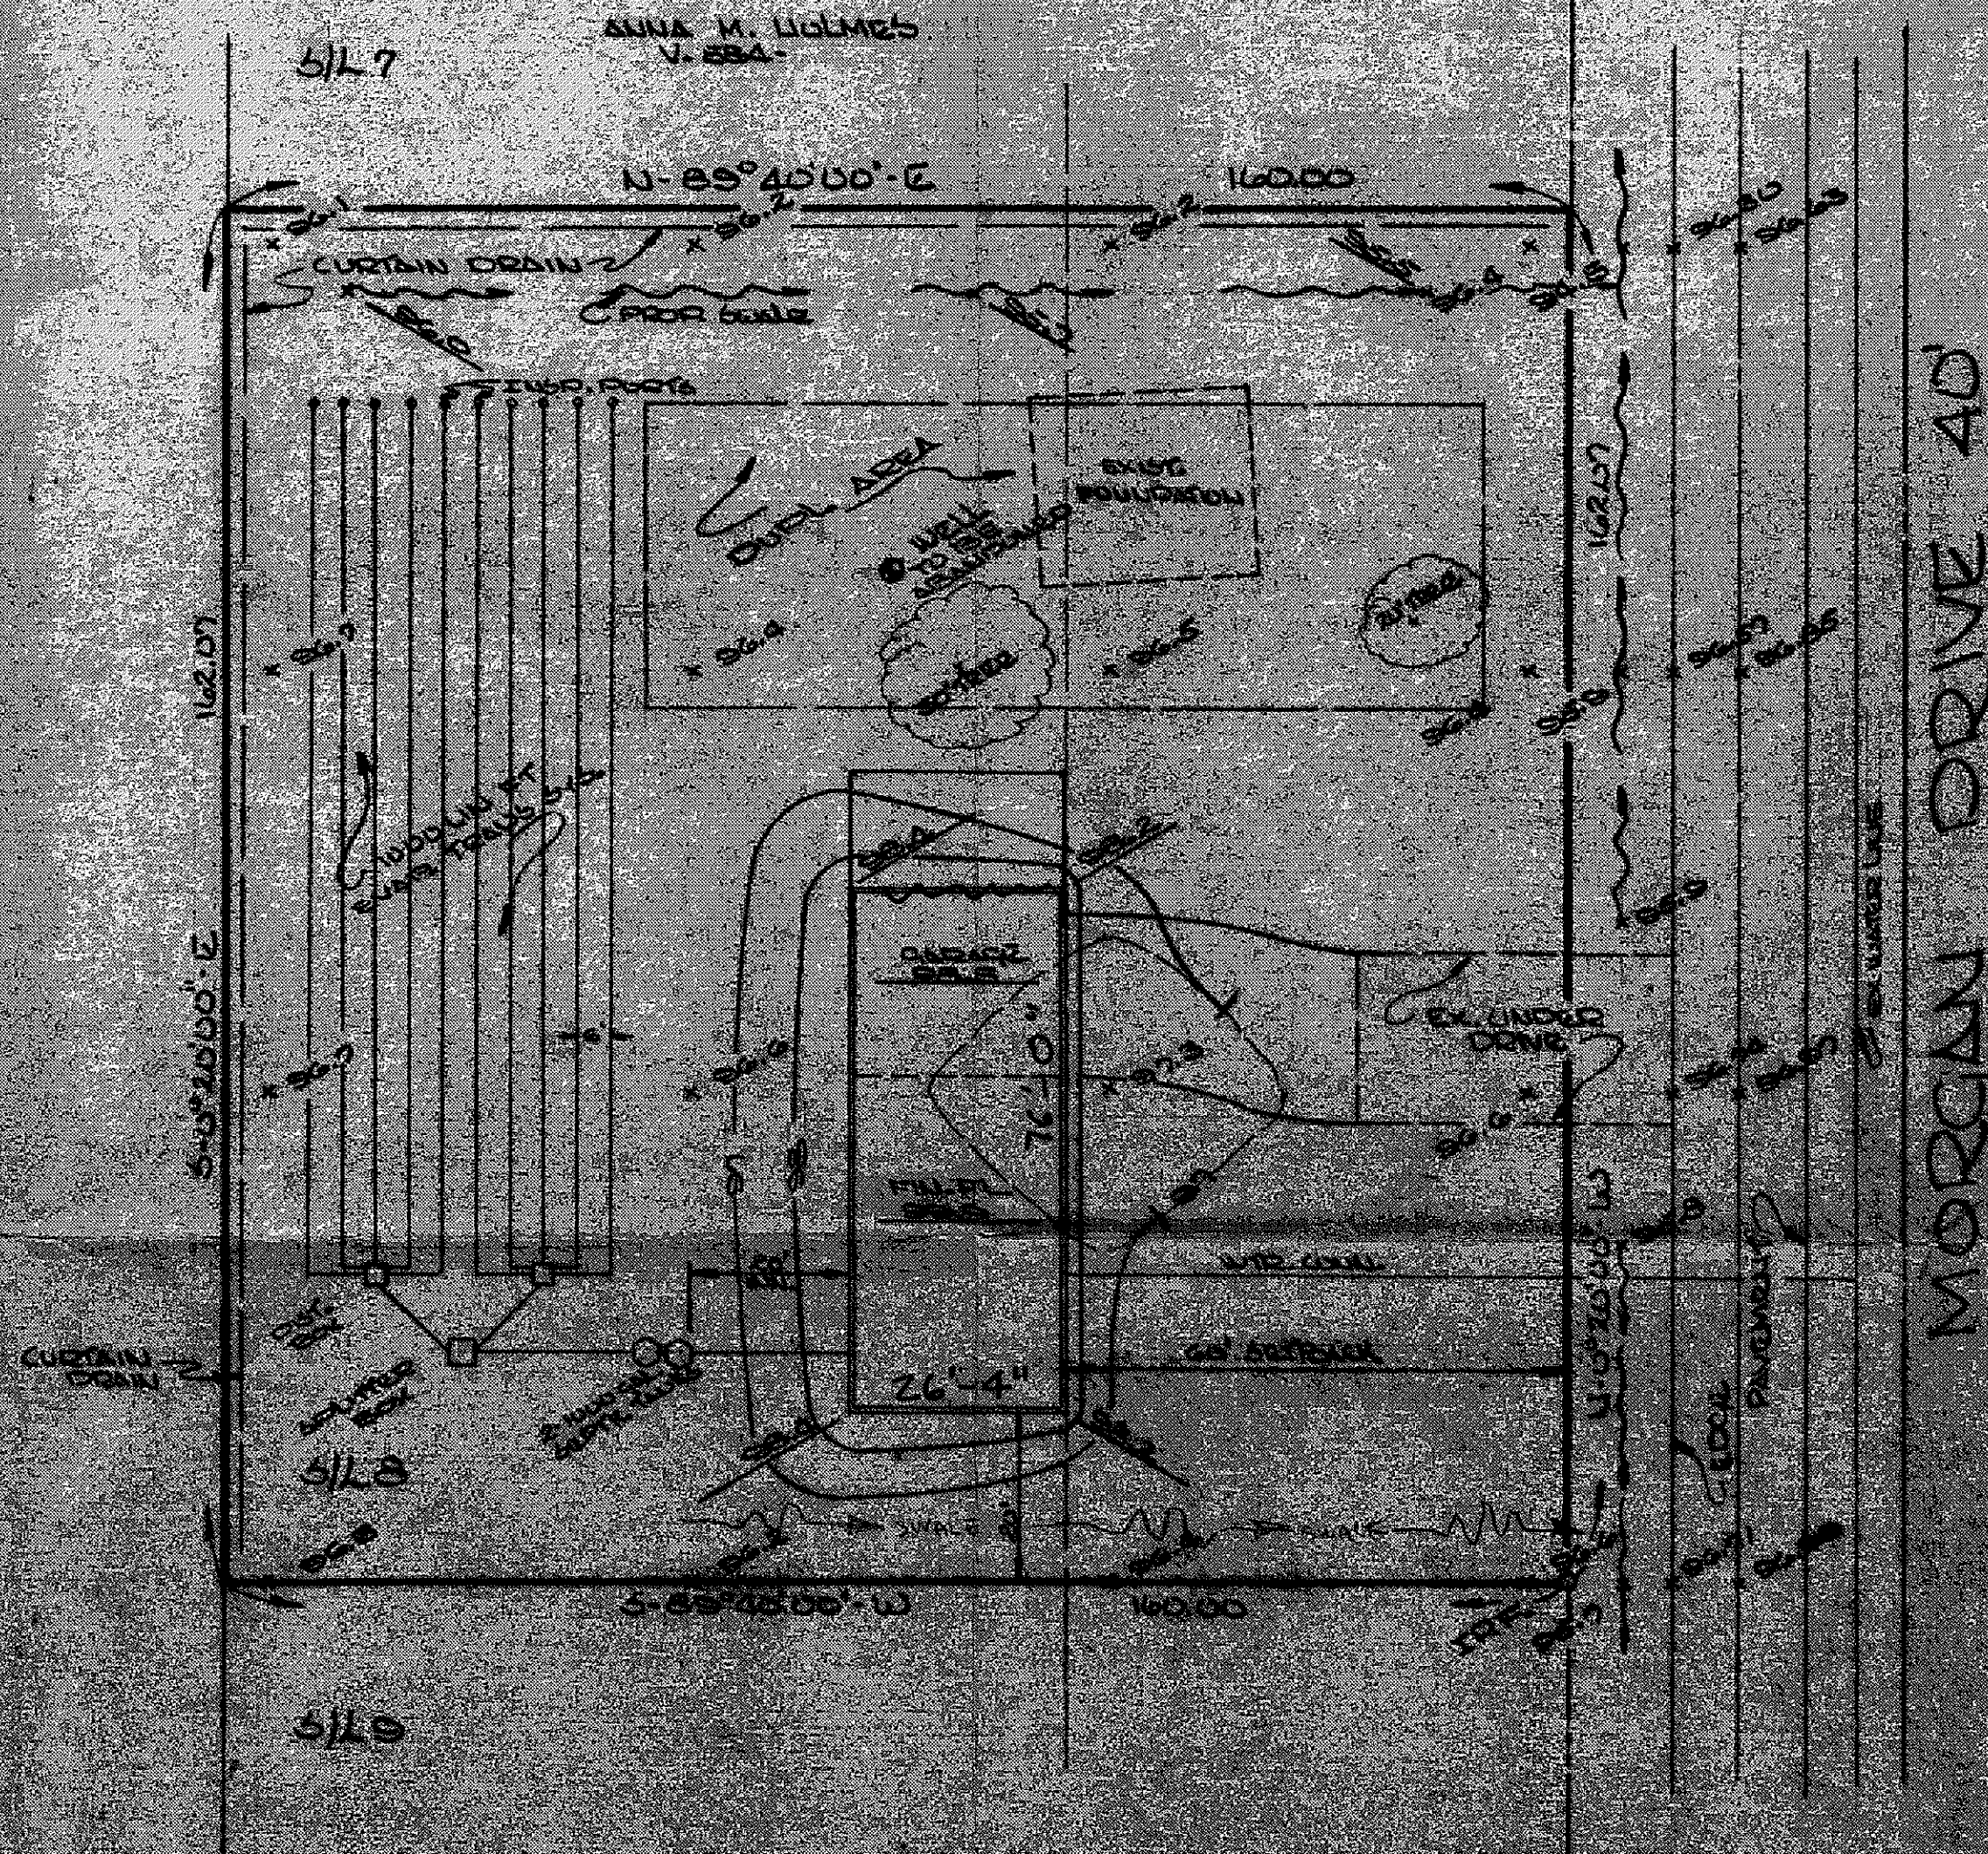

NOTE: ELEVATIONS ARE
PROPOSED. NUMBER CODES

BM. TIERING POINT W/AVE 40'
ALL ELEVATIONS
BASED ON 100.00

PAINESVILLE TOWNSHIP
ZONING APPROVED

4185 5-3-77

Thomas P. Gilles
Grading Inspector

Grading Plan Approved
as shown and/or noted
THOMAS P. GILLES, P.E.
Lake County Engineer
By *[Signature]* Date *5/17/77*

512 MAIN ROAD

WAYNE WORTON

GRADING INSPECTOR NO. 3 IN NUCLEAR AUCED
PAINESVILLE TOWNSHIP, LAKE COUNTY, OHIO

Colpetzer - Woods Consultants, Inc.

CONSULTING ENGINEERS AND SURVEYORS
PAINESVILLE, OHIO 44077

DATE 5/17/77
BY J.E.D.
CHECKED BY J.E.D.
SCALE 1" = 40'

SHEET
1
OF 1