



SCALE: 1"=30'

BEARINGS SHOWN HEREON ARE TO
ALL ASSUMED MERIDIAN AND ARE
USED TO DENOTE ANGLES ONLY.

SITE PLAN

— FOR —


TOM REED

KNOWN AS BEING A PART OF ORIGINAL LOT NO. 1, TRACT
NO. 1, AND SITUATED IN THE TOWNSHIP OF PAINESVILLE,
COUNTY OF LAKE AND STATE OF OHIO.


Grading Plan Approved
as shown and/or noted
THOMAS P. GILLES, P.E.
Lake County Engineer

By *Thomas P. Gilles* Date *11/1/84*

THEODORE R. HACH
VOL. 769 P. 84

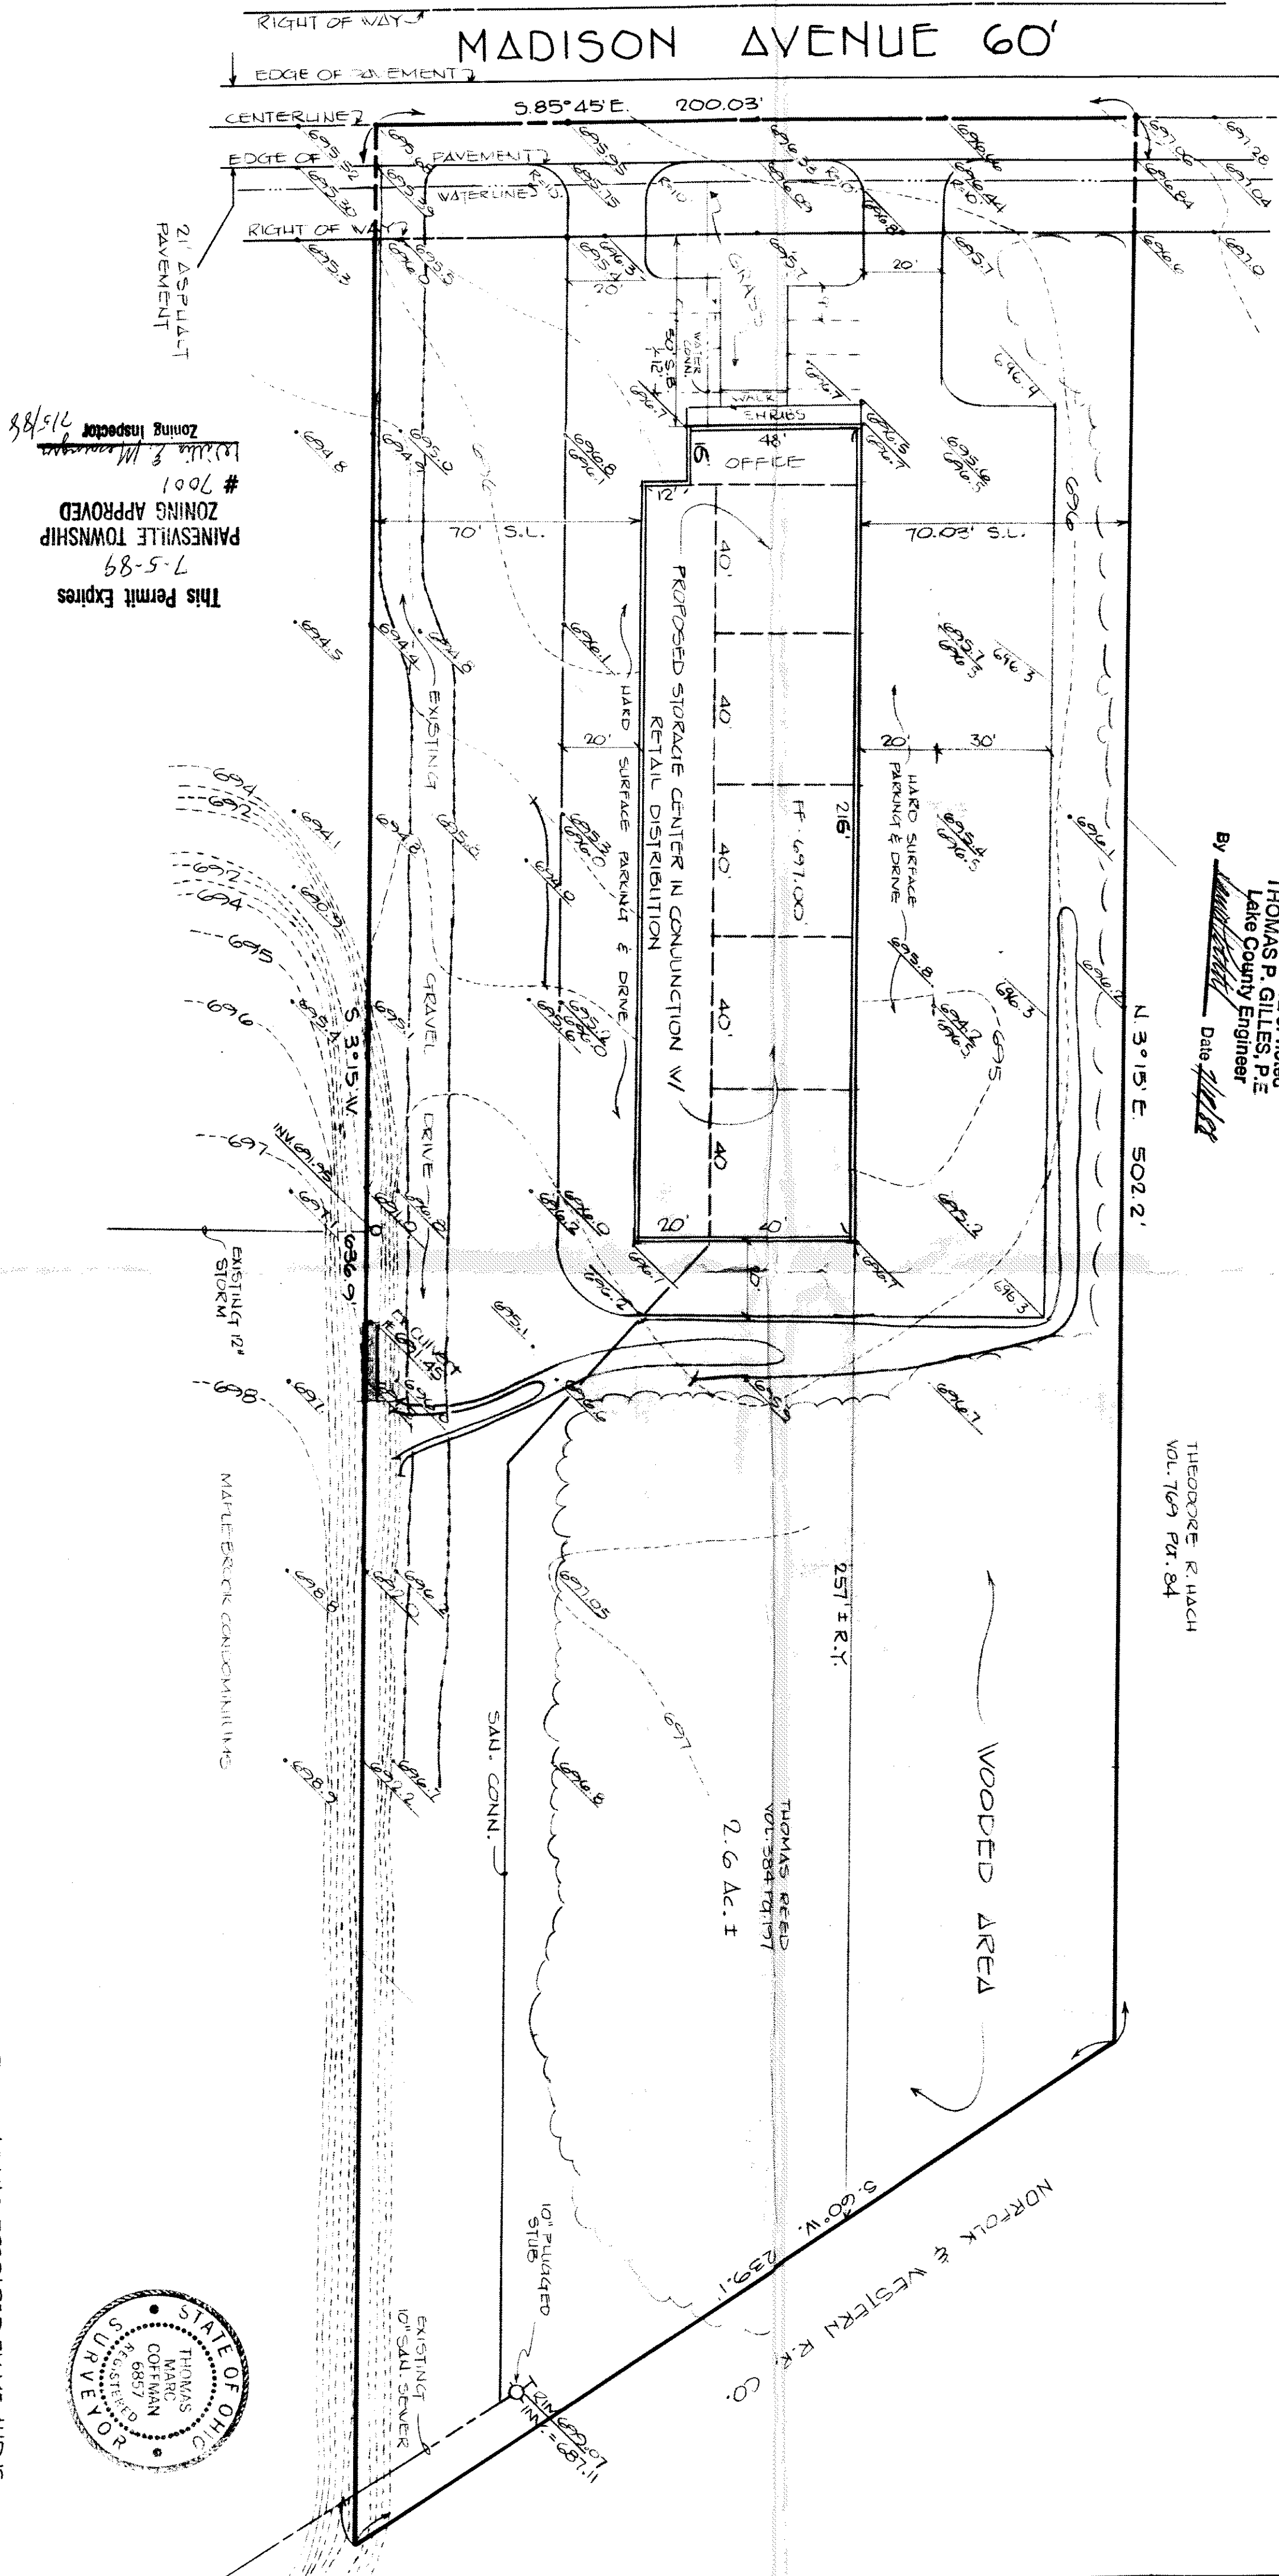

This Permit Expires
7-5-89
PAINESVILLE TOWNSHIP
ZONING APPROVED
7001
Zoning Inspector
2/5/88

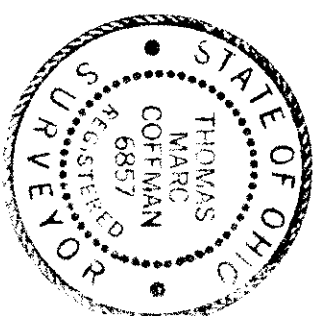

THIS PLAN WAS PREPARED BY ME AND IS
TRUE AND ACCURATE TO THE BEST OF MY
KNOWLEDGE AND BELIEF.

Thomas M. Coffman
THOMAS M. COFFMAN NO. 6857

VILLAGE SURVEYING CO.
THOMAS M. COFFMAN, P.S.
202 THIRD STREET, FAIRPORT HARBOR, OHIO 44077
(216) 357-1359