



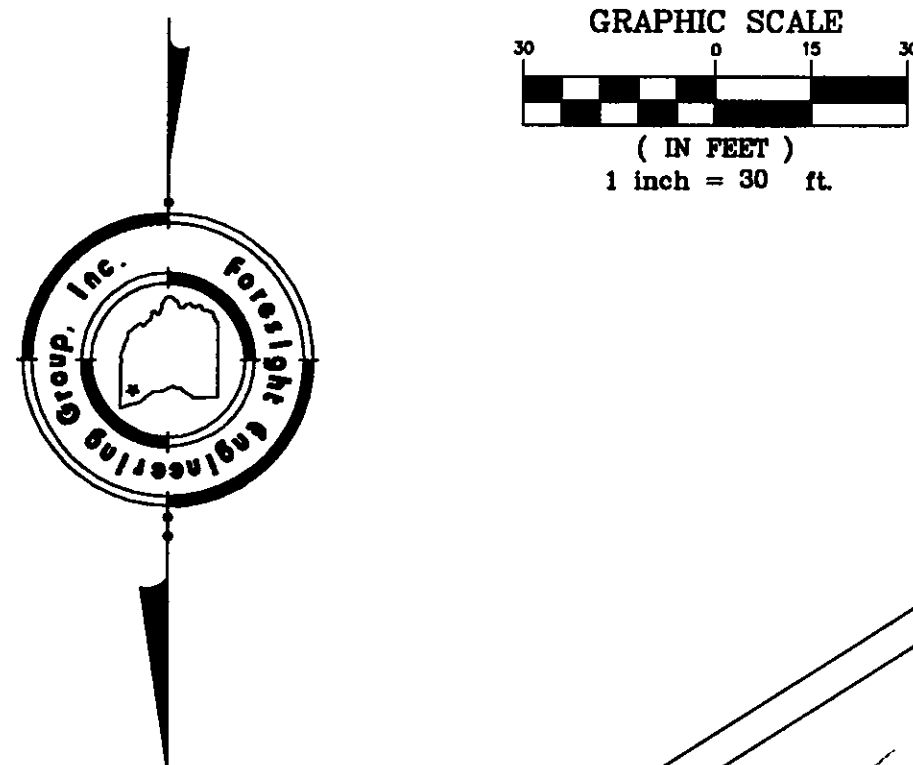

Bearings are assumed and to denote angles only

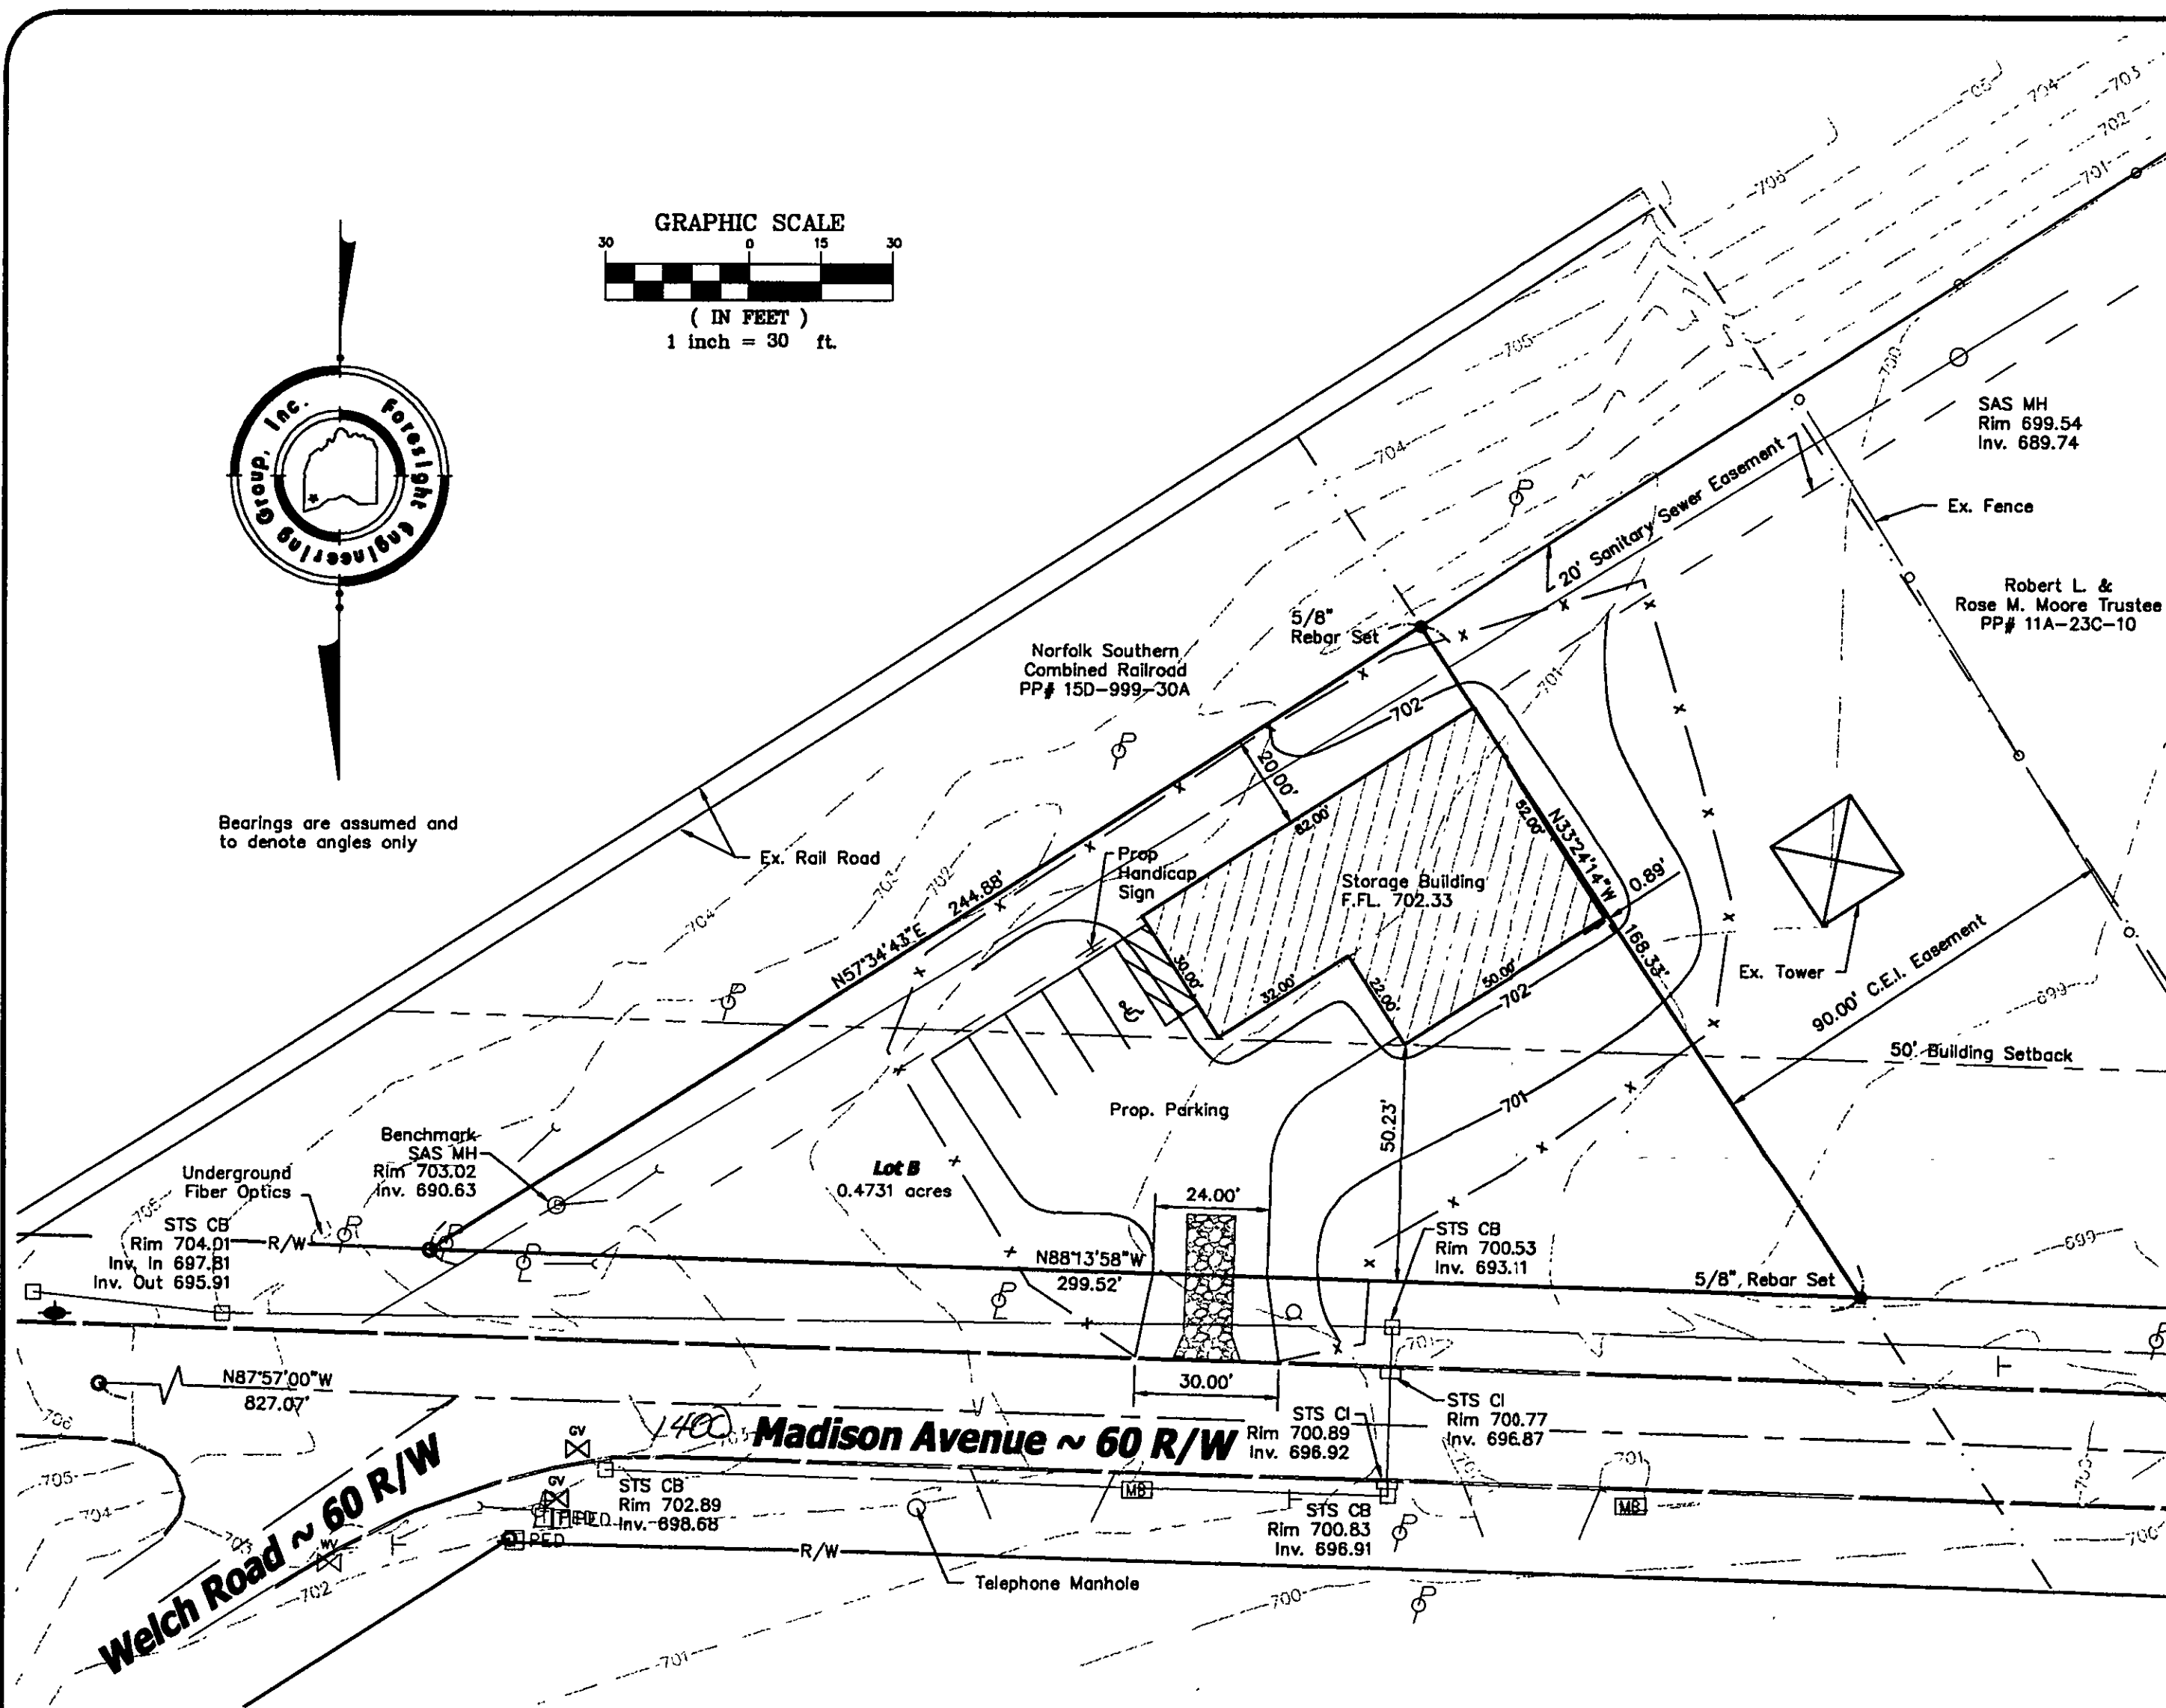

SITE PLAN

for : R.L. Moore Homes, Inc.
CLIENT
1360 Madison Rd. Painesville Ohio 44077
ADDRESS CITY STATE ZIP

SUBLOT No. SUBDIVISION NAME VOL. PAGE
21 1 Painesville Ohio
LOT TRACT CITY STATE

Foresight Engineering Group
Engineers & Surveyors
440 286-1010
440 286-1034 fax
320 Center Street, Unit F
Chardon, Ohio 44024

SCALE : 1" = 30'
FILE NAME: I:\Rim10210\Siteplan
DATE : October 18, 2002

BENCHMARK: Sanitary Sewer Manhole Rim
Elevation: 703.02 (As Shown)


SHEET NO.
1/1

LEGEND

	Iron Pin Found
	Man Hole
	Monument Box
	Curb Inlet
	Gas Valve
	Power Pole
	Telephone Box
	Mail Box
	Catch Basin
	Sign
	Guy Wire
	Water Valve
	Rail Road Spike Set
	Light & Power Pole
	Fire Hydrant

EROSION CONTROL SYMBOLS

	SILT FENCE
	CONSTRUCTION ENTRANCE

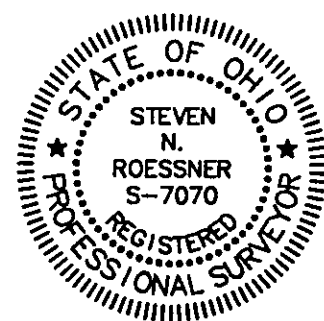

"I, the undersigned hereby state that this topography, indicated by 1' contours, and the elevations shown hereon represent an actual field survey made by Foresight Engineering Group, Inc. on the 10 day of October, 2002 and that the elevations were taken at appropriate intervals and that as of that date they existed as indicated hereon."

Steven N. Roessner 10/24/02
Steven N. Roessner P.S. Date

The locations of the underground utilities as shown hereon are based on above ground structures and record drawings. Locations of underground utilities/structures may vary from the locations shown hereon. Additional buried utilities/structures may be encountered. Contractor to field verify horizontal and vertical location of all utilities in all area of work prior to commencement of work.



CALL TOLL FREE 800-362-2764
OHIO UTILITIES PROTECTION SERVICE

Grading Plan Approved
as shown and/or noted
JAMES R. GILLS, P.E.
Lake County Engineer

By *[Signature]* Date *10/24/02*
APPROVED
PAINESVILLE TOWNSHIP
ZONING DEPARTMENT