

SITE PLAN

PAINESVILLE TWP., LAKE COUNTY, OHIO

for: AL ERICKSON

CLIENT		OWNER	
ADDRESS	STREET	CITY	ZIP
MISTY MEADOWS No. 2			
SUBDIVISION	26-25	NAME	TRACT
19	675	VOL-PG.	LOT
SUBLOT NO.	STREET	VOL-PG.	PERM. PARCEL NO.

LEGEND	
SANITARY MANHOLE	--- 1 ---
STORM MANHOLE	--- 2 ---
INLET OR CATCH BASIN	--- 3 ---
HYDRANT	--- 4 ---
EXISTING CONTOURS	--- 5 ---
PROPOSED CONTOURS	--- 6 ---
EXIST. ELEV. $\rightarrow$ 100.0	PROF. ELEV. $\rightarrow$ 100.0
AS BUILT ELEVATION	INDICATES DIRECTION OF SURFACE DRAINAGE

REMARKS
ALL BOUNDARY DATA SHOWN WAS OBTAINED FROM (DEEDS, RECORDED SUBDIVISION PLAT OR OTHER PUBLIC RECORDS)
LOCATIONS AS SHOWN OF ADJACENT WELLS AND SEPTIC TANKS OBTAINED FROM LAKE COUNTY HEALTH DEPARTMENT

DESIGN CERTIFICATION
THIS PLAN WAS PREPARED BY ME, AND IS CORRECT TO THE BEST OF MY KNOWLEDGE AND BELIEF.
NAME <u>Harry S. Jones, Jr.</u> SURVIVOR REGISTRATION NO. <u>6343</u>

CHECK LIST	
NO. OF BEDROOMS	WATER MAIN SIZE, LOCATION
DIMENSIONS	SAN. SEWER SIZE & GR. LOC.
BEARINGS	SAN. MH. CAST. ELEV. INV. ELEV.
TIE TO NEAREST STREET	SAN. CONN. SIZE, LOC. DEPTH
SUBLOT NO. PARCEL NO.	STORM SEWER SIZE & GR. LOC.
SURROUNDING OWNERS	STORM MH. CAST. ELEV. INV. ELEV.
BLDG. DIMENSIONS FIN GR.	PAVT TYPE GRADE CURBS
BLDG. TIES FLTR. GRADES	GAS LINE LOC. SIZE PRESSURE
APRON TYPE WIDTH THICKNESS	SEPTIC TANK LOCATION & DUPLICATION AREA
SIDEWALK TYPE WIDTH THICKNESS	WELL LOCATION
CULVERT TYPE DIA. LENGTH	ISOLATION RADIUS FROM WELL
ROCK OUTCROPPINGS	

REVISIONS			PLAN PREPARED BY:	
NO.	DATE	BY	BABCOCK · JONES & ASSOCIATES, INC.	
1	3/27/02	M.M.	PAINESVILLE, OHIO	
2			DRAWN BY T.R.	SCALE 1"=20'
3			CHK'D. H.J.	DATE 6/9/99
4			CREW CHIEF M.M.	APP'D H.J.
5			PHONE NO. 440-367-1811	
			DRAWING NO. 93-130-19	


"AS BUILT" CERTIFICATION
I, HEREBY CERTIFY THAT THE CIRCLED GRADES ARE EXISTING
FINISH GRADES CHECKED IN THE FIELD ON , 19
AND ARE CORRECT TO THE BEST OF MY KNOWLEDGE AND BELIEF.

REGISTERED SURVEYOR REG. NO.

TBM-T.S. F. HYDRANT S/L 22
ELEV.=621.07

Grading Plan Approved
as shown and/or noted
JAMES R. GILLS, P.E.
Professional Engineer
By 614 Date 4/05/02
12" Drive Culvert

APPROVED
PAINESVILLE TOWNSHIP
ZONING DEPARTMENT
2002073
D. Red

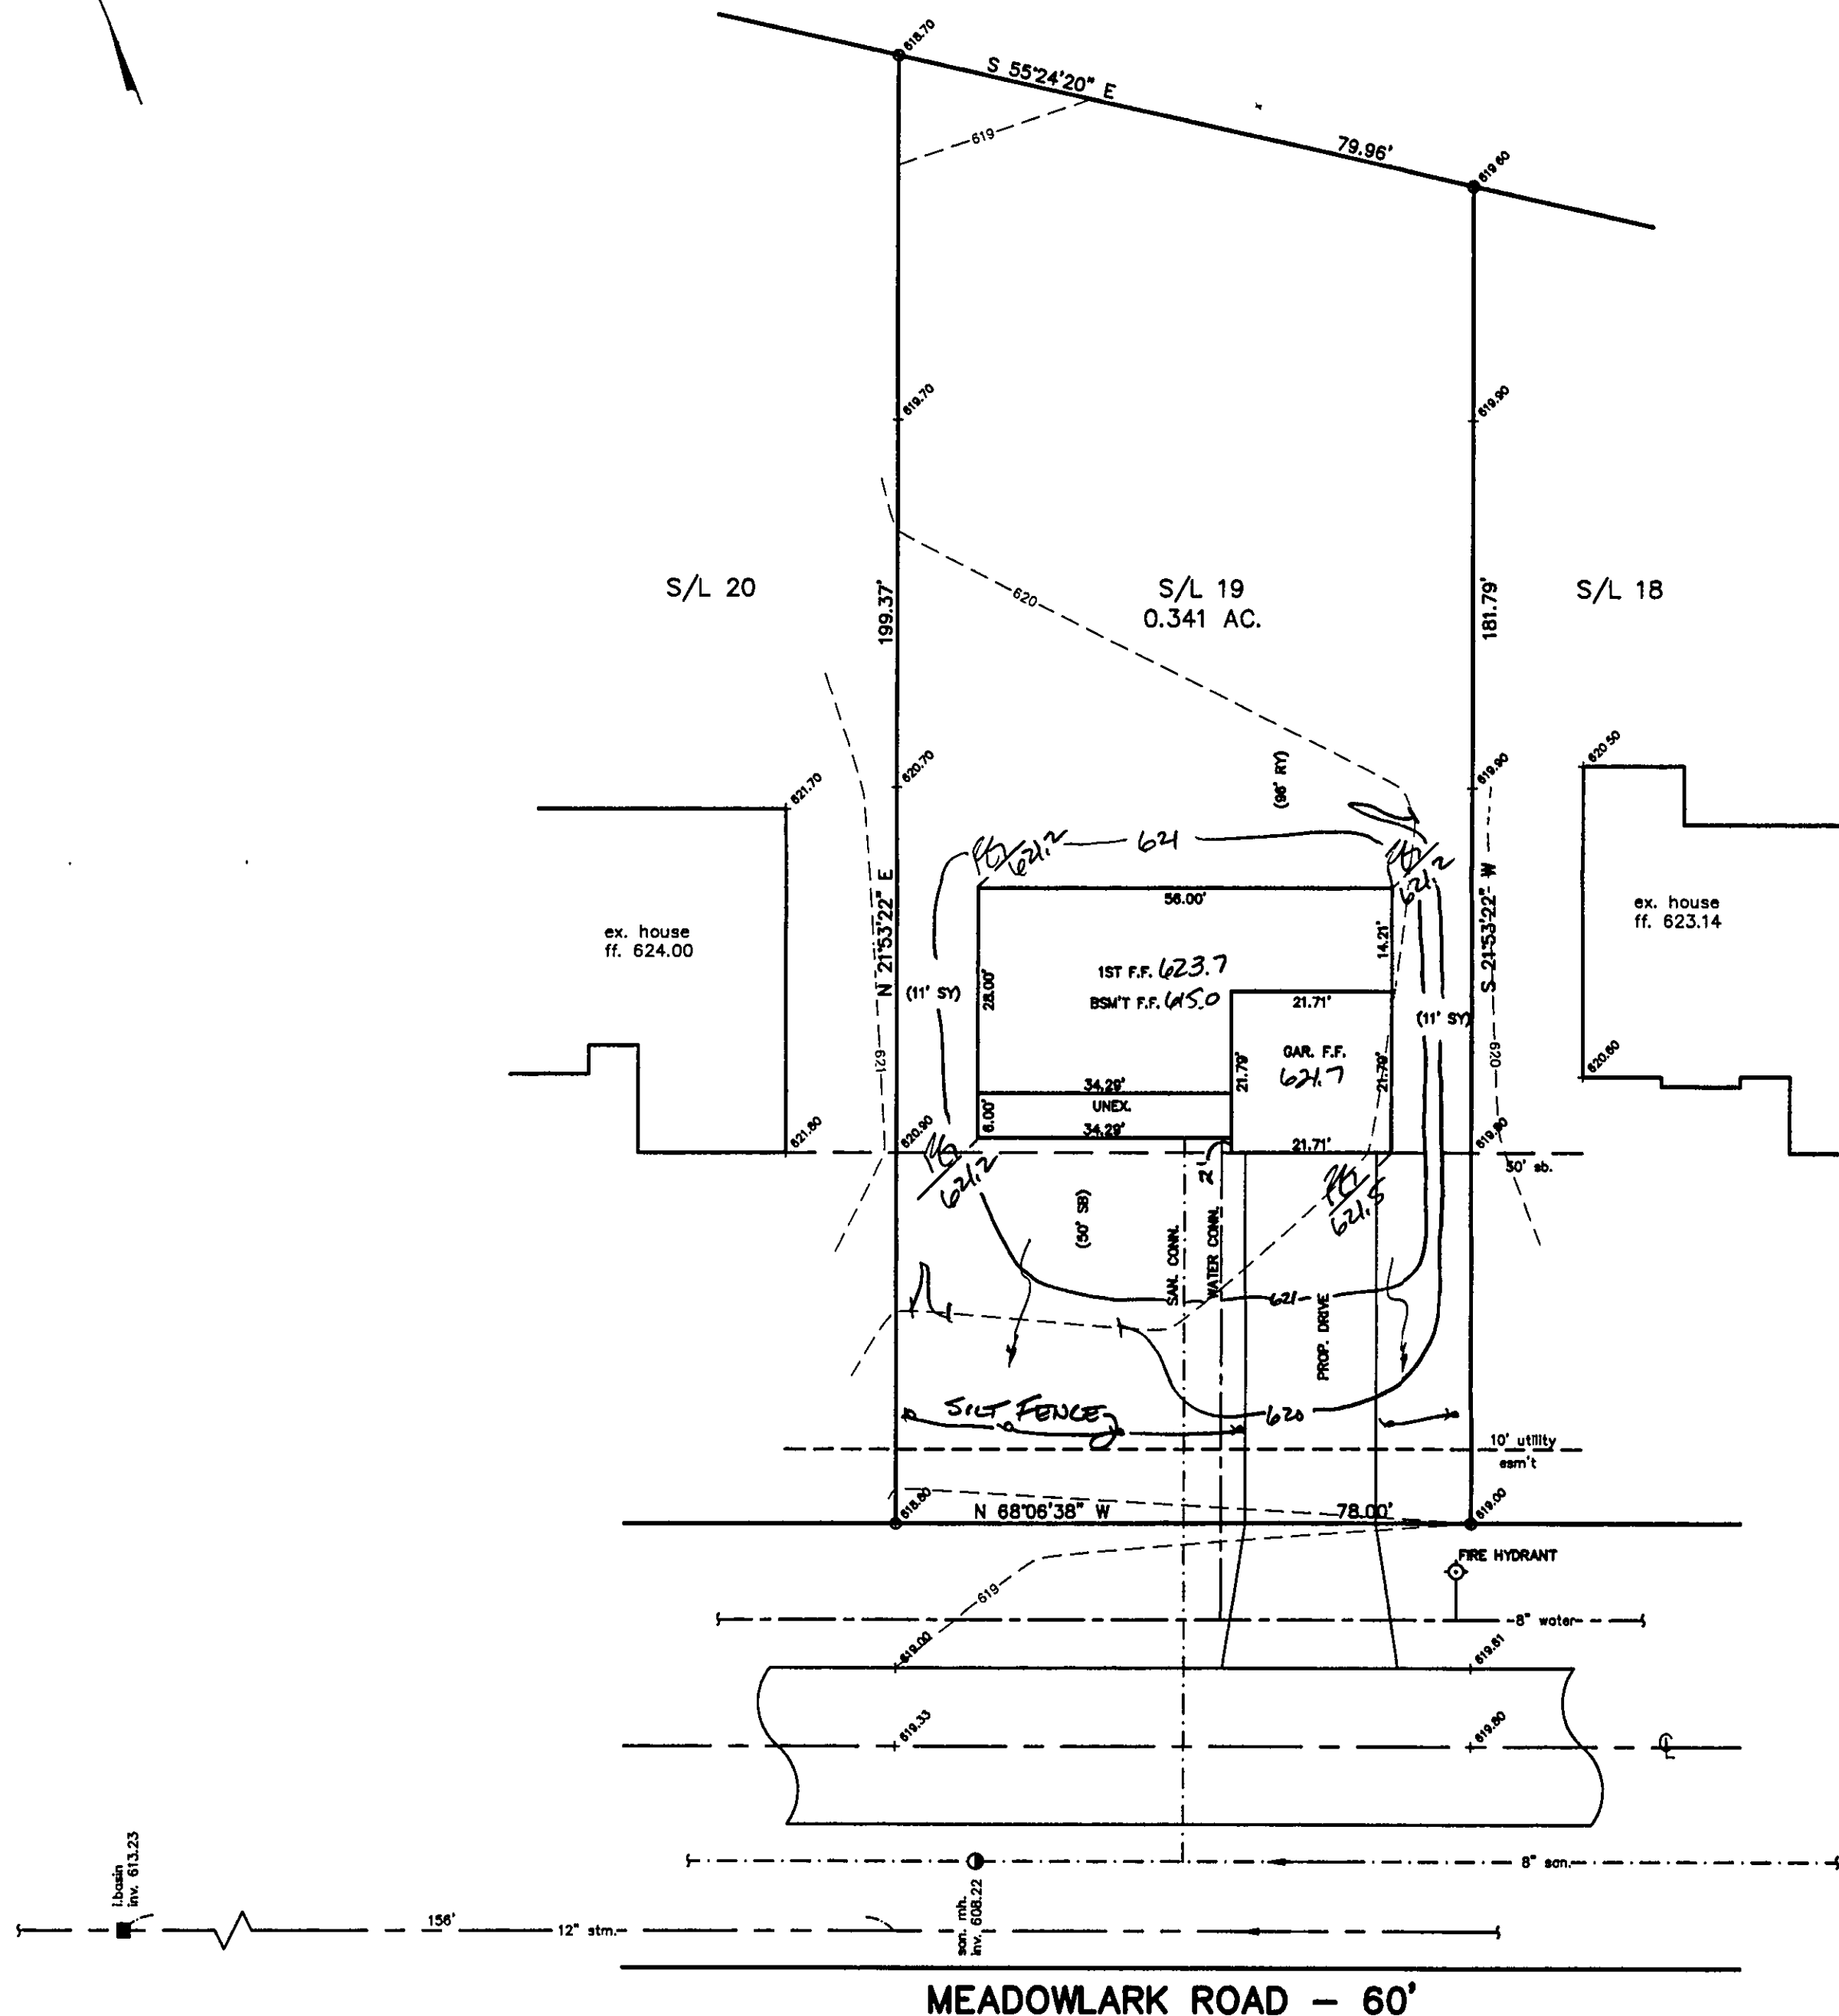

MEADOWLARK ROAD - 60'