


4/16/78

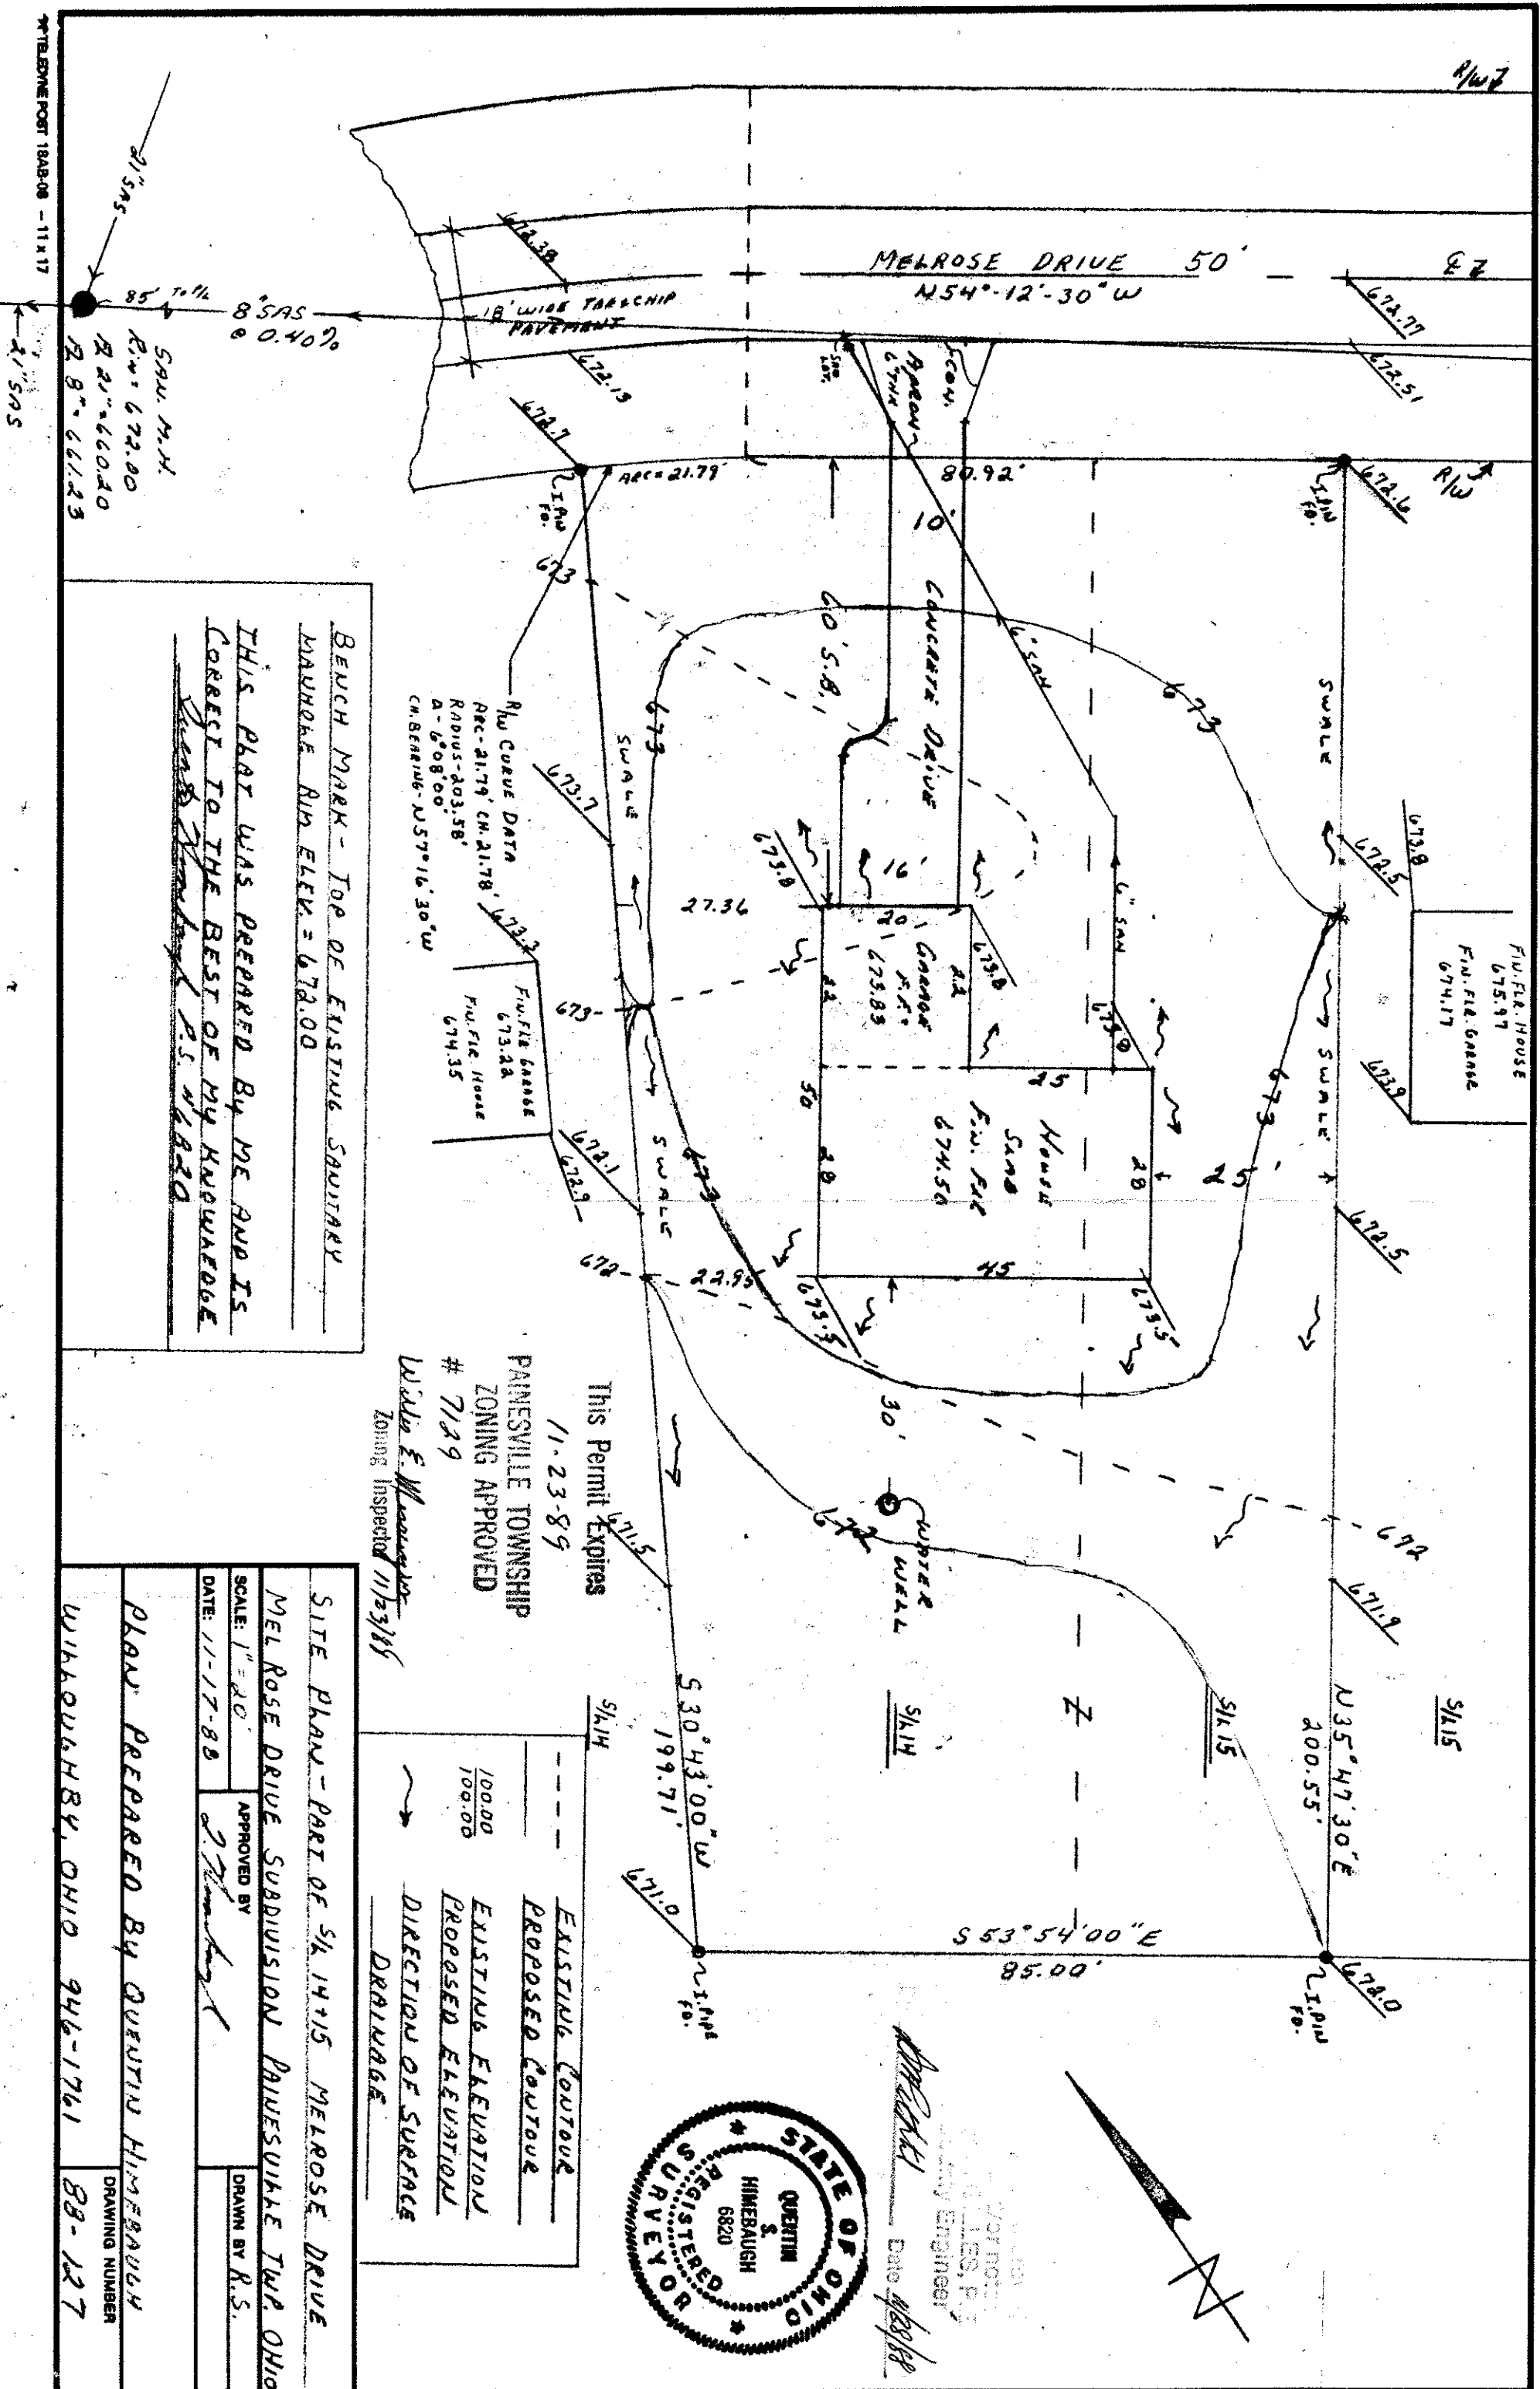


BENCH MARK - TOP OF EXISTING SAUTARY
MANHOLE R/W ELEV. = 672.00
THIS PLAN WAS PREPARED BY ME AND IS
CORRECT TO THE BEST OF MY KNOWLEDGE
Quentin Himebaugh P.E. 414820

PAINESVILLE TOWNSHIP
ZONING APPROVED
7129
Walter E. Himebaugh
Zoning Inspected 11/23/85

This Permit Expires
11-23-89

EXISTING CONTOUR	PROPOSED CONTOUR
100.00	100.00
100.00	100.00
EXISTING ELEVATION	PROPOSED ELEVATION
DIRECTION OF SURFACE	DRAINAGE

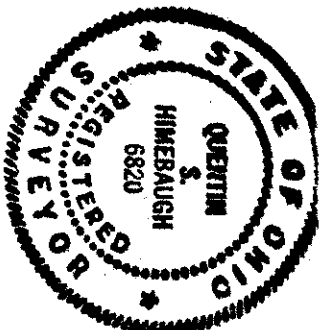

Quentin Himebaugh
Date 4/16/78
Professional Engineer

SITE PLAN - PART OF 5/4 1/4 1/4 MELROSE DRIVE
MELROSE DRIVE SUBDIVISION PAINESVILLE TWP. OHIO
SCALE: 1" = 20'
DATE: 11-17-88
APPROVED BY: *[Signature]*
DRAWN BY: R.S.
PLAN PREPARED BY: QUENTIN HIMEBAUGH
WITHDRAWN BY: OHIO 946-1761
DRAWING NUMBER: 88-127