

SITE PLAN

PAINESVILLE TOWNSHIP, LAKE COUNTY, OHIO

for: TOM FRANKLIN CLIENT DR. M.O.C. OWNER 257-8040

ADDRESS 7551 DALLA DR. CITY M.O.C. ZIP

SUBDIVISION NAME 20 LOT 4
VOL. - PG. 540 VOLUME 370
SUBLOT NO. STREET PERM. PARCEL NO. PAGE 370
MEIGS AVE STREET

LEGEND

SANITARY MANHOLE ---+ WATER VALVE (GAS) ---+
STORM MANHOLE ---+ WATER METER (GAS) ---+
INLET OR CATCH BASIN ---+ AS BUILT ELEVATION
HYDRANT ---+ INDICATES
EXISTING CONTOURS ---+ DIRECTION OF
PROPOSED CONTOURS ---+ SURFACE DRAINAGE
EXIST. ELEV. 100.0 PROP. ELEV. 100.0

REMARKS

ALL BOUNDARY DATA SHOWN WAS OBTAINED FROM (DEEDS, RECORDED
SUBDIVISION PLAT OR OTHER PUBLIC RECORDS)
LOCATIONS AS SHOWN OF ADJACENT WELLS AND SEPTIC TANKS OBTAINED FROM
LAKE COUNTY HEALTH DEPARTMENT

DESIGN CERTIFICATION

THIS PLAT WAS PREPARED BY ME, AND IS CORRECT
TO THE BEST OF MY KNOWLEDGE AND BELIEF.

NAME MARY S. JONES, JR. SURVEYOR REGISTRATION NO. 5-6343

CHECK LIST

NO. OF BEDROOMS _____ WATER MAIN SIZE, LOCATION
DIMENSIONS _____ SAN. SEWER SIZE, % GR. LOC.
SAN. MH. CAST. ELEV. INV. ELEV.
TIE TO NEAREST STREET
SUBLOT NO. PARCEL NO.
SURROUNDING OWNERS
BLDG. DIMENSIONS FIN. GR.
BLDG. TIES FLR. GRADES
APPROX. TYPE WIDTH THICKNESS
SIDEWALK TYPE WIDTH THICKNESS
CULVERT TYPE DIA. LENGTH
ROCK OUTCROPPINGS
ISOLATION RADIUS FROM WELL

PLAN PREPARED BY:

BABCOCK • JONES & ASSOCIATES, INC.

PAINESVILLE, OHIO

REVISIONS		PLAN PREPARED BY:	
NO.	DATE	BY	
1			
2			
3			
4			
5			
		DRAWN BY	SCALE
		CHK'D.	DATE
		APP'D.	DATE
		CREW CHIEF	APP'D.
		PHONE NO.	357-1811
		DRAWING NO.	

"AS BUILT" CERTIFICATION



I, HEREBY CERTIFY THAT THE CIRCLED GRADES ARE EXISTING
FINISH GRADES CHECKED IN THE FIELD ON 19
AND ARE CORRECT TO THE BEST OF MY KNOWLEDGE AND BELIEF.

REGISTERED SURVEYOR REG. NO.

TRM SAN M H ZIN ELEV = 100.00

Grading Plan Approved
as shown and/or noted
THOMAS P. GILLES, P.E.
Lake County Engineer
By G.H. Date 8/3/90

The Town Engineer
7/13/91
PAINESVILLE TOWNSHIP
ZONING APPROVED
#1675 D. Jones
Zoning Inspector

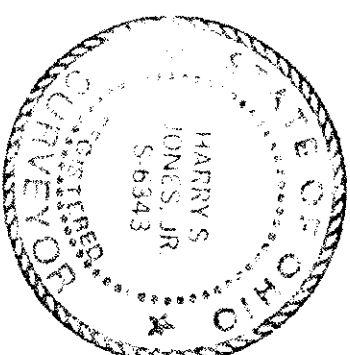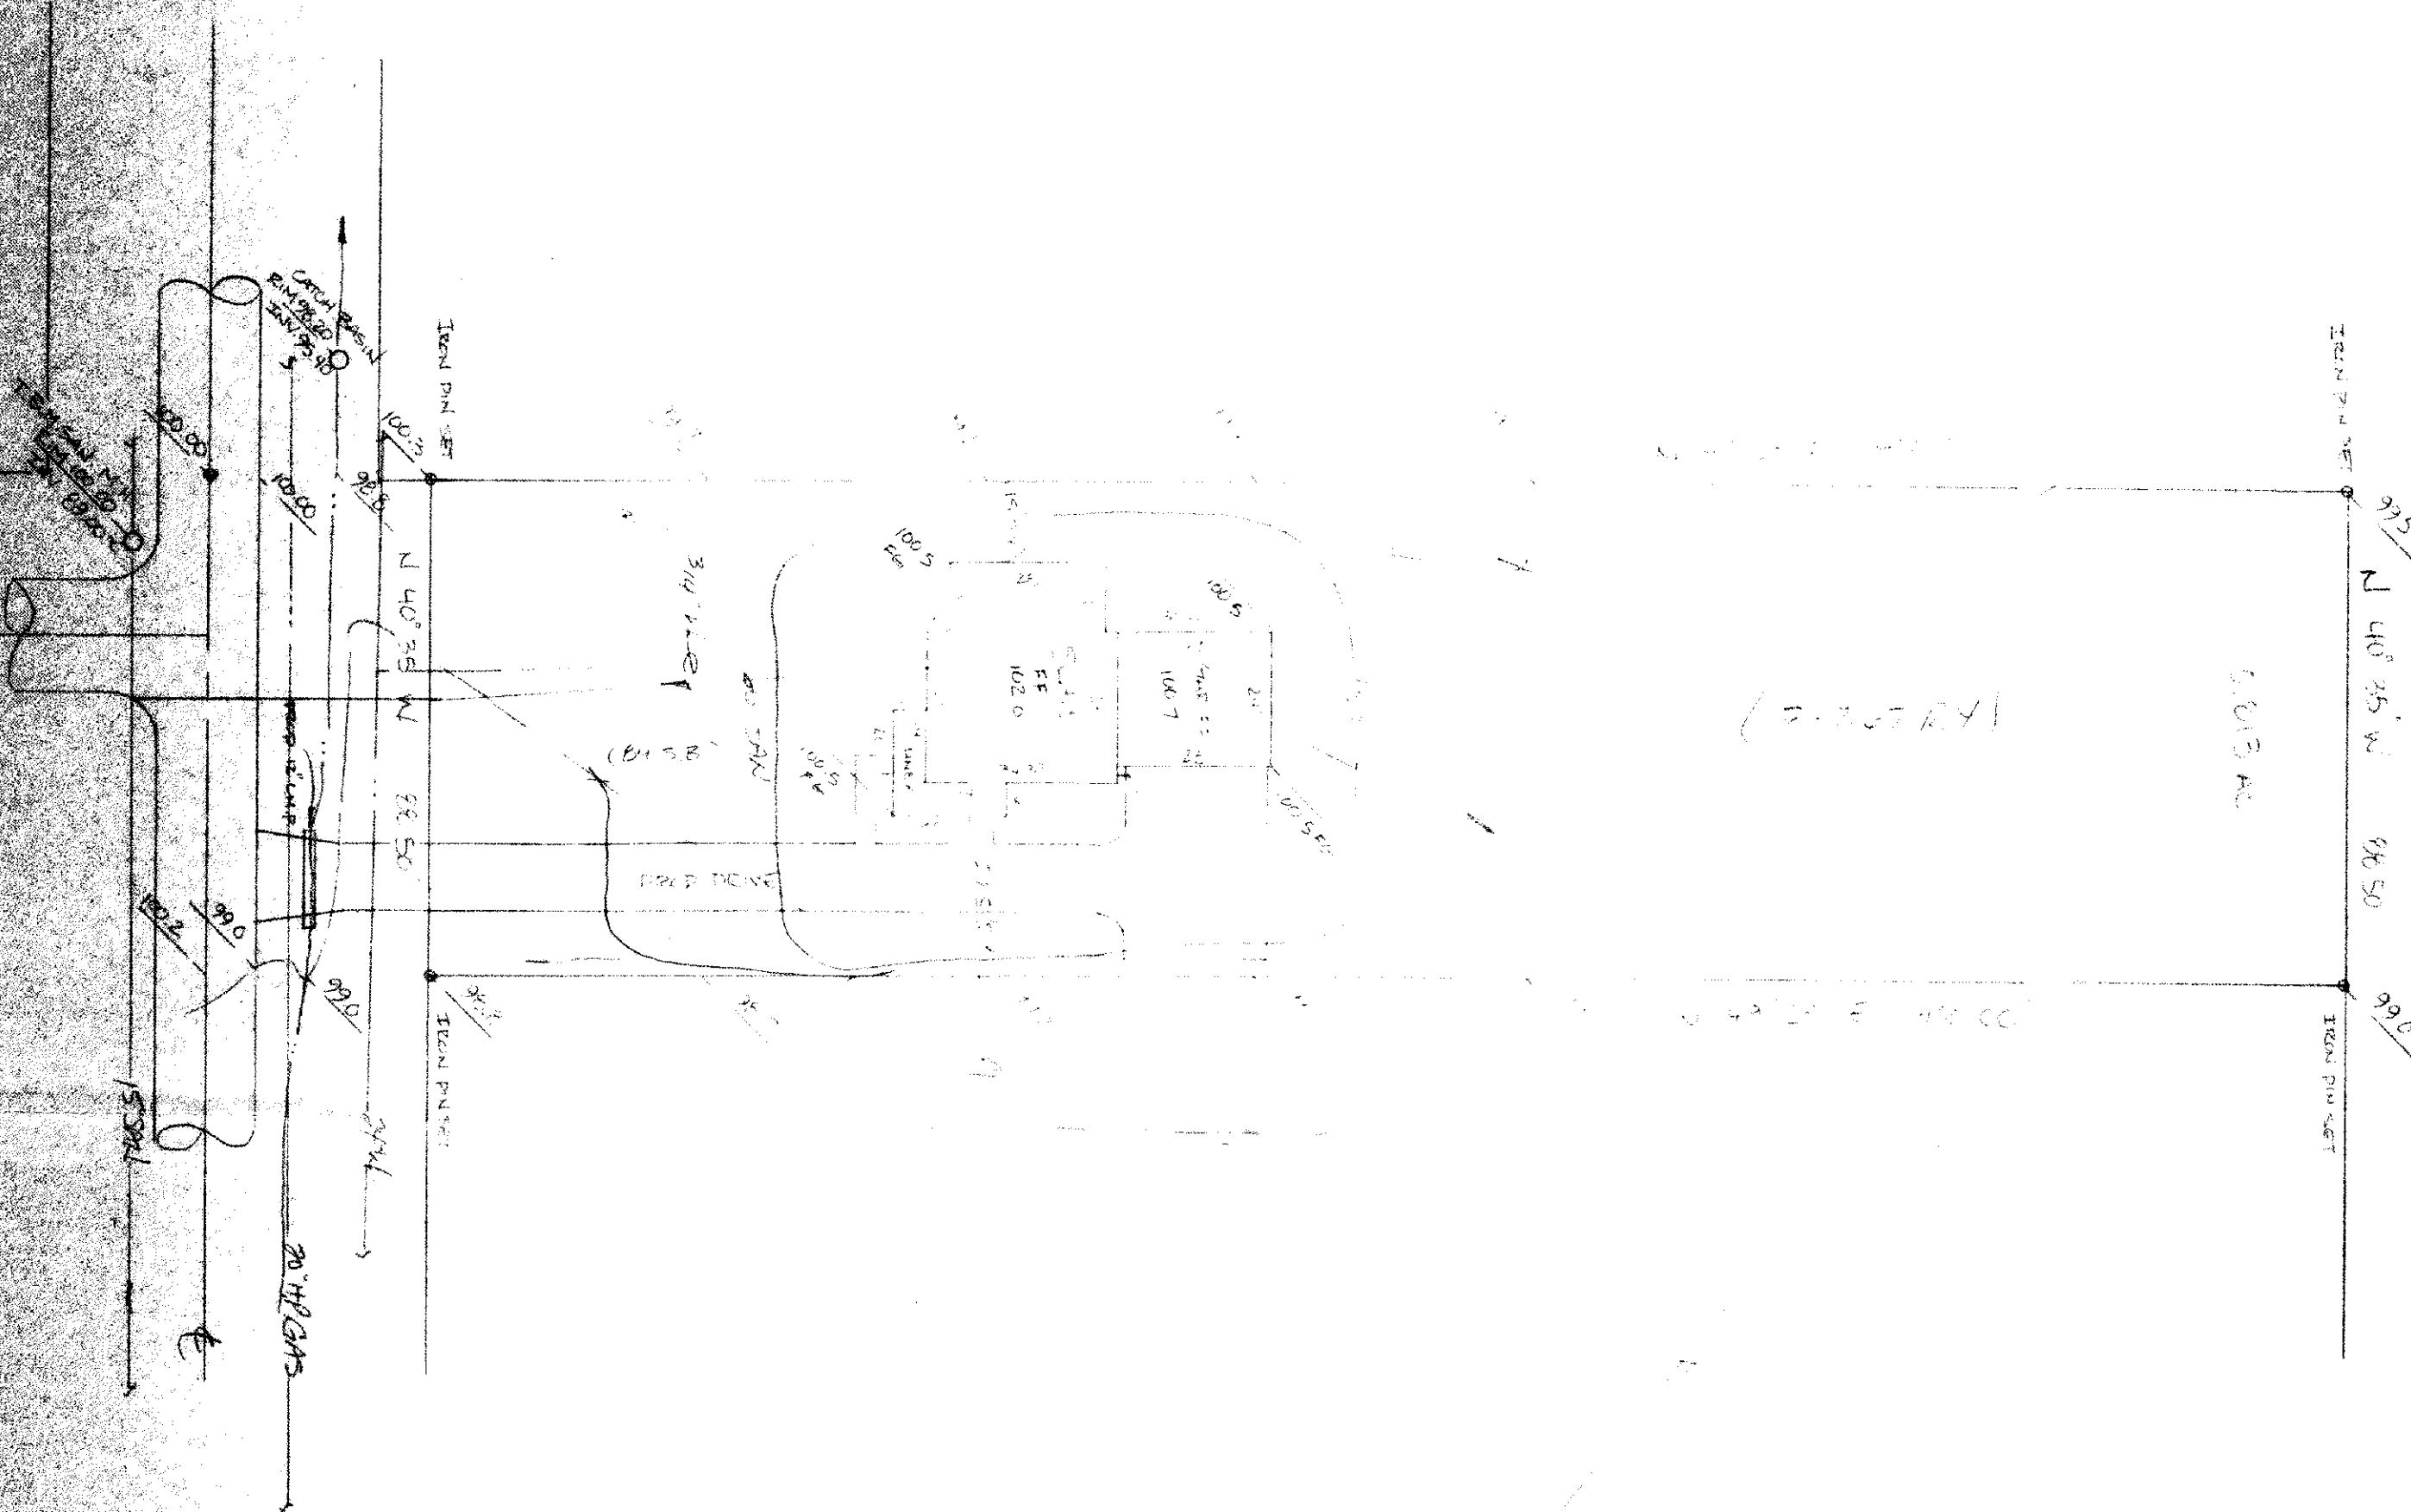

VALEWOOD COURT-60

MEIGS AVENUE-80