

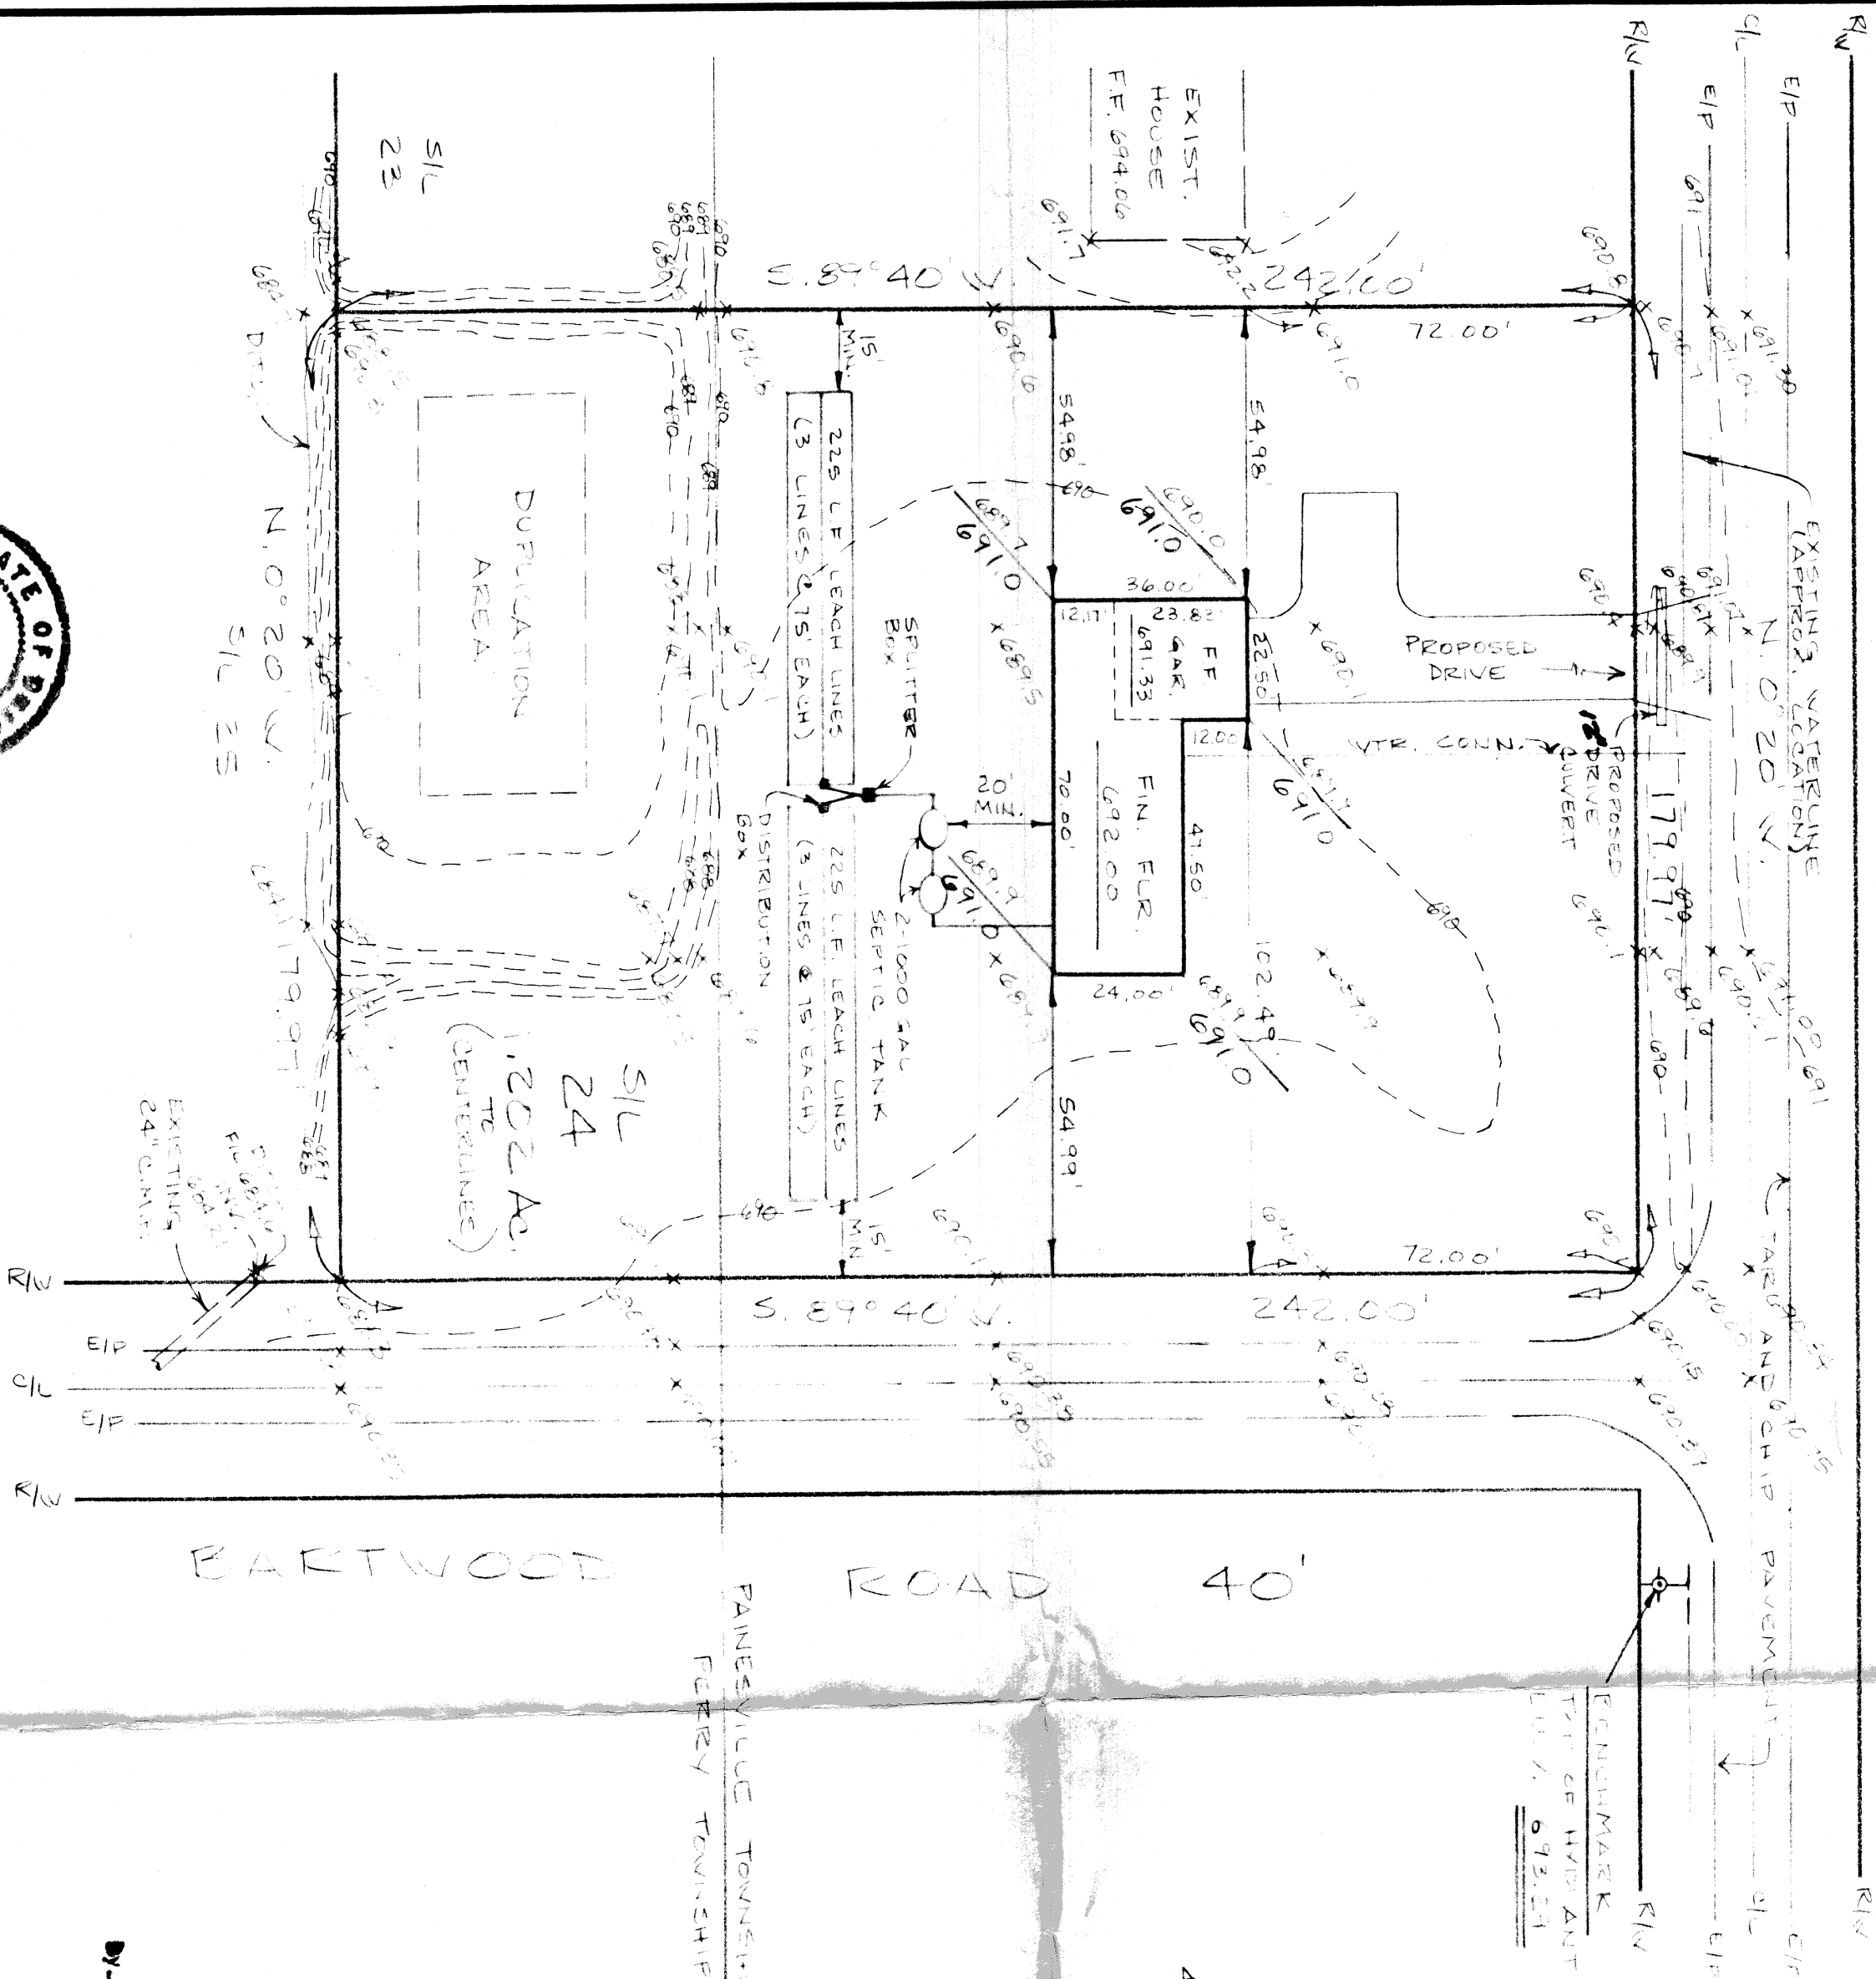


SCALE: 1"=30'

MORGAN DRIVE 40'

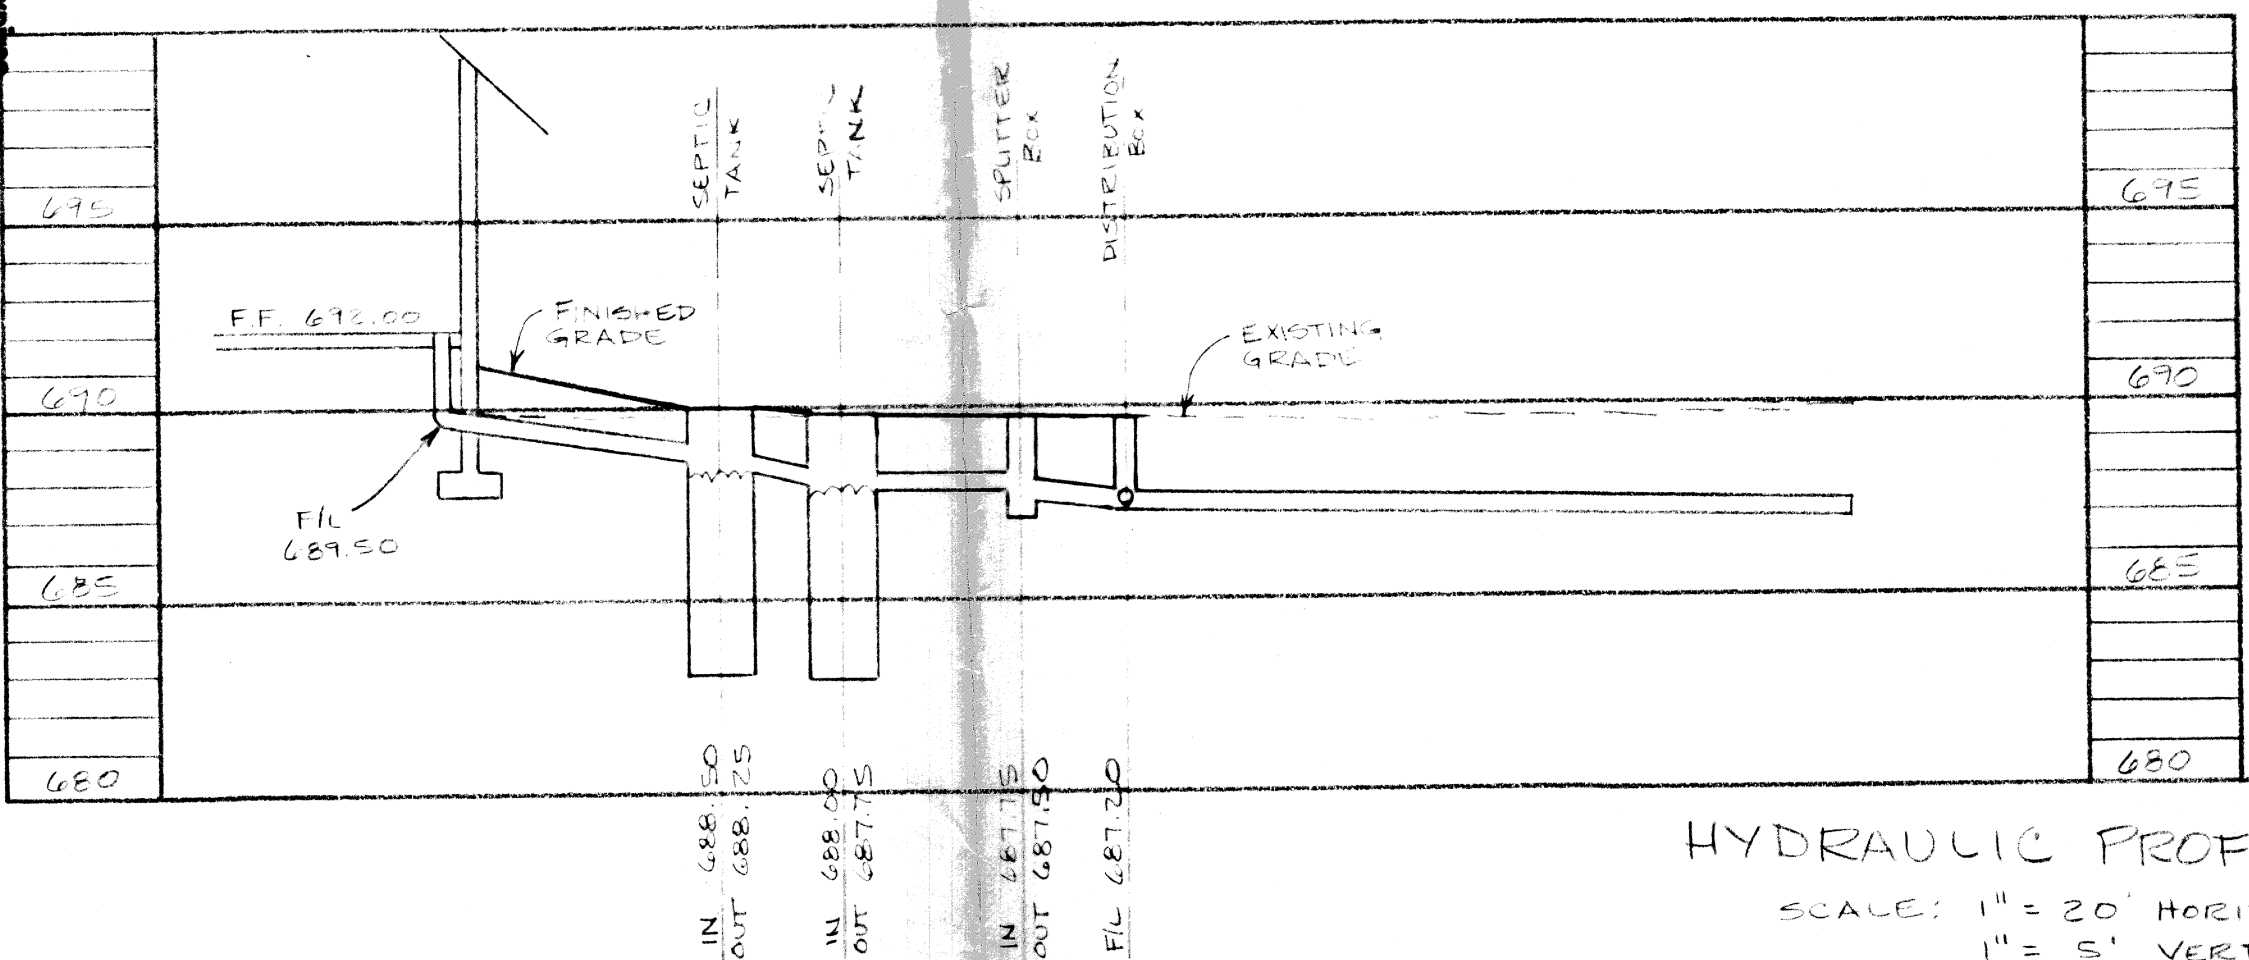

LEACHING TRENCH SECTION

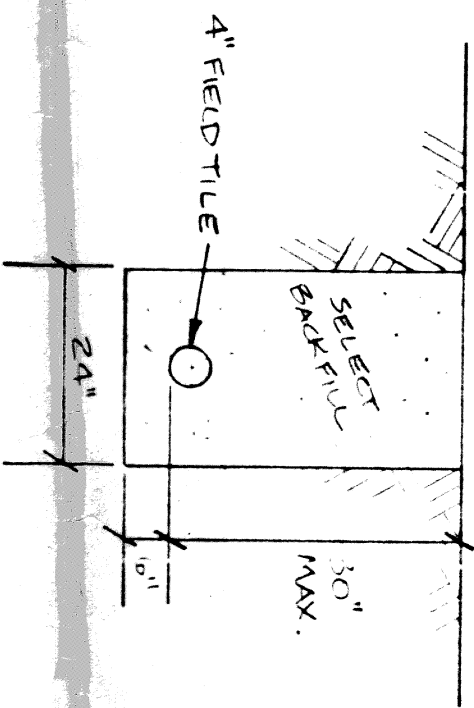


HYDRAULIC PROFILE
SCALE: 1"=20' HORIZ.
1"=5' VERT.

CERTIFICATION

THIS PLAN WAS PREPARED BY ME
AND IS CORRECT TO THE BEST OF
MY KNOWLEDGE AND BELIEF

REGISTERED SURVEYOR NO.

5244

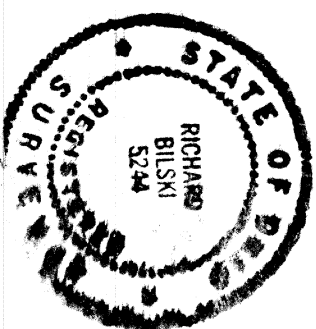

Grading Plan Approved
as shown and/or noted
THOMAS P. GILLES, P.E.
Lake County Engineer
Date: 4/23/87

This Permit Expires
APR 23 1987
PAINESVILLE TOWNSHIP
ZONING APPROVED
6386
W. M. Hark
Zoning Inspector 4/23/86

SITE PLAN FOR DOUGLAS CROSBY
BEING S/L 24 OF NORTHERY SUBDIVISION, VOL. 9, PG. 144,
AS SITUATED IN THE TOWNSHIP OF PAINESVILLE AND FERRY,
COUNTY OF LAKE, AND STATE OF OHIO

DATE 4-2-86
SCALE 1"=20'
DRAWN BY EUS
CHKD BY
F&B 5/4 NO. 17



COLPETZER & WOODS
CONSULTANTS, INC.
MENTOR, OHIO 44060

SHEET 1 OF 1
CONTRACT NO.
86-368