

SITE PLAN

PAINESVILLE TOWNSHIP, LAKE COUNTY, OHIO

for: E.L. MOORE HOMES INC. 332-4294

CLIENT: 7121 RAVENNA RD. CONCORD OH 44077

ADDRESS: STREET CITY ZIP

NURSEY SUBDIVISION
SUBDIVISION: G-144 NAME: MORGAN DR.
VOL. 118-33A-13
PT. 3/1, 2
SHEET NO. 122
PAGE 122
FIRM: MORGAN DR.

LEGEND

SANITARY MANHOLE ---
STORM MANHOLE ---
INLET OR CATCH BASIN ---
HYDRANT ---
EXISTING CONTOURS ---
PROPOSED CONTOURS ---
EXIST. ELEV. ---
PROP. ELEV. ---

REMARKS

ALL BOUNDARY DATA SHOWN WAS OBTAINED FROM (DEEDS, RECORDED SUBDIVISION PLAT OR OTHER PUBLIC RECORDS)
LOCATIONS AS SHOWN OF ADJACENT WELLS AND SEPTIC TANKS OBTAINED FROM LAKE COUNTY HEALTH DEPARTMENT

DESIGN CERTIFICATION

THIS PLAT WAS PREPARED BY ME, AND IS CORRECT TO THE BEST OF MY KNOWLEDGE AND BELIEF

NAME: SUPERVISOR REGISTRATION NO. 6343

CHECK LIST

NO. OF BEDROOMS
DIMENSIONS
TIE TO NEAREST STREET
SUBLOT NO. PARCEL NO.
SURROUNDING OWNERS
BLDG. DIMENSIONS FIN. OR
BLDG. TIES FLR. GRADES
APRON TYPE WIDTH THICKNESS
GAS LINE LOC. SIZE PRESSURE
SEPTIC TANK LOCATION & DUPLICATION AREA
WELL LOCATION
ISOLATION RADII FROM WELL

PLAN PREPARED BY:

BABCOCK • JONES & ASSOCIATES, INC.

PAINESVILLE, OHIO

NO.	DATE	BY	SCALE	DATE	PHONE NO.
1			1" = 20'	0/8/96	357-1811
2					
3					
4					
5					

"AS BUILT" CERTIFICATION


I, HEREBY CERTIFY THAT THE CIRCLED GRADES ARE EXISTING FINISH GRADES CHECKED IN THE FIELD ON 19 19 AND ARE CORRECT TO THE BEST OF MY KNOWLEDGE AND BELIEF.

REGISTERED SURVEYOR REG. NO.

"I, the undersigned hereby certify that this topography indicated by 6", 1' or 2' contours, and elevations shown hereon represent an actual field survey made by me on the 11th day of June, 1995 and that the elevations were taken at appropriate intervals and that as of that date they existed as indicated hereon."

Name: Reg. No. 6343

LEACHING TRENCH CROSS SECTION

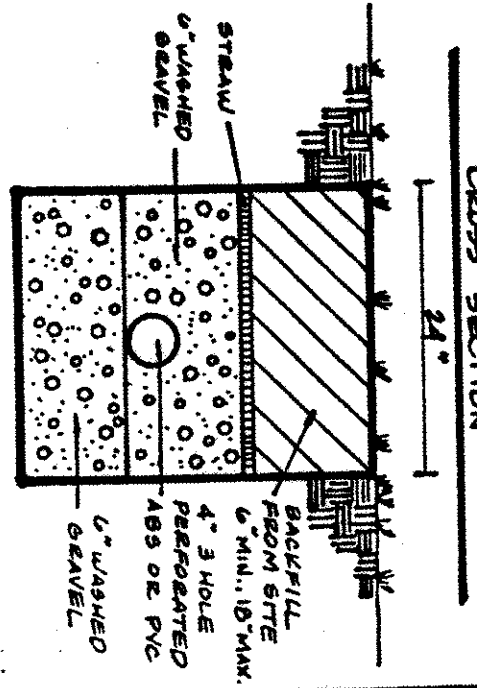

HYDRAULIC PROFILE

HOR. 1" = 30', VERT. 1" = 5'

