

LEGEND:

- IRON PIN OR PIPE FOUND OR SET
- EXISTING ELEVATION
- PROPOSED ELEVATION
- PROPOSED FLOW
- T.B.M. ELEVATION 620.24
- TOP OF HYDRANT AT
- FINISH FLOOR 617.38 BSMT. FLOOR SLAB
- TOP FOOTER 610.5 ± GARAGE FLOOR 616.69
- SAN. CONN. 610.5 ± STM. CONN.
- AS BUILT FINISH FLOOR
- AS BUILT GARAGE FLOOR
- AS BUILT BASEMENT FLOOR

PLOT PLAN FOR SUBLOT

PERMANENT PARCEL No. 11B-666-117
STREET ADDRESS MORRELL AVENUE
IN THE G.E. MEIGS RESERVE BLOCK 122 SUBDIVISION No. 37
IN THE CITY OF PAINESVILLE TWP, LAKE COUNTY, OHIO
PREPARED FOR MARKEL CONSTRUCTION
DATE 4-15-2003 SCALE 1" = 20'
AS BUILT DATE
AS BUILT ELEVATIONS (6" THICK AT DRIVEWAYS)
SIDEWALKS AND APRONS (6" THICK AT DRIVEWAYS)
PROPOSED SWALES
SHADE SURVEYING COMPANY 951-6454
4043 ERIE ST. WILLOUGHBY, OHIO 508.46.03-690

JAMES L. THROUER DEED No. 970040860 P.P. No. 11B-666-66

FB 110

SCALE 1" = 20'

2 WORKING DAYS
BEFORE YOU DIG
CALL TOLL FREE 800-392-2764
OHIO UTILITIES PROTECTION SERVICE



RAUDY L. MARKEL
DEED No. 2002RD53346
P.P. No. 11B-666-11B

0.2128 ACRES

RAUDY L. MARKEL
DEED No. 2002RD53348

RAUDY L. MARKEL
DEED No. 2002RD53347
P.P. No. 11B-666-109

Grading Plan Approved
as shown and/or noted
JAMES R. GILLS, P.E.
Lake County Engineer
By *AMG* Date 4/25/03

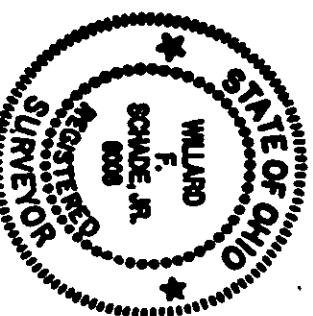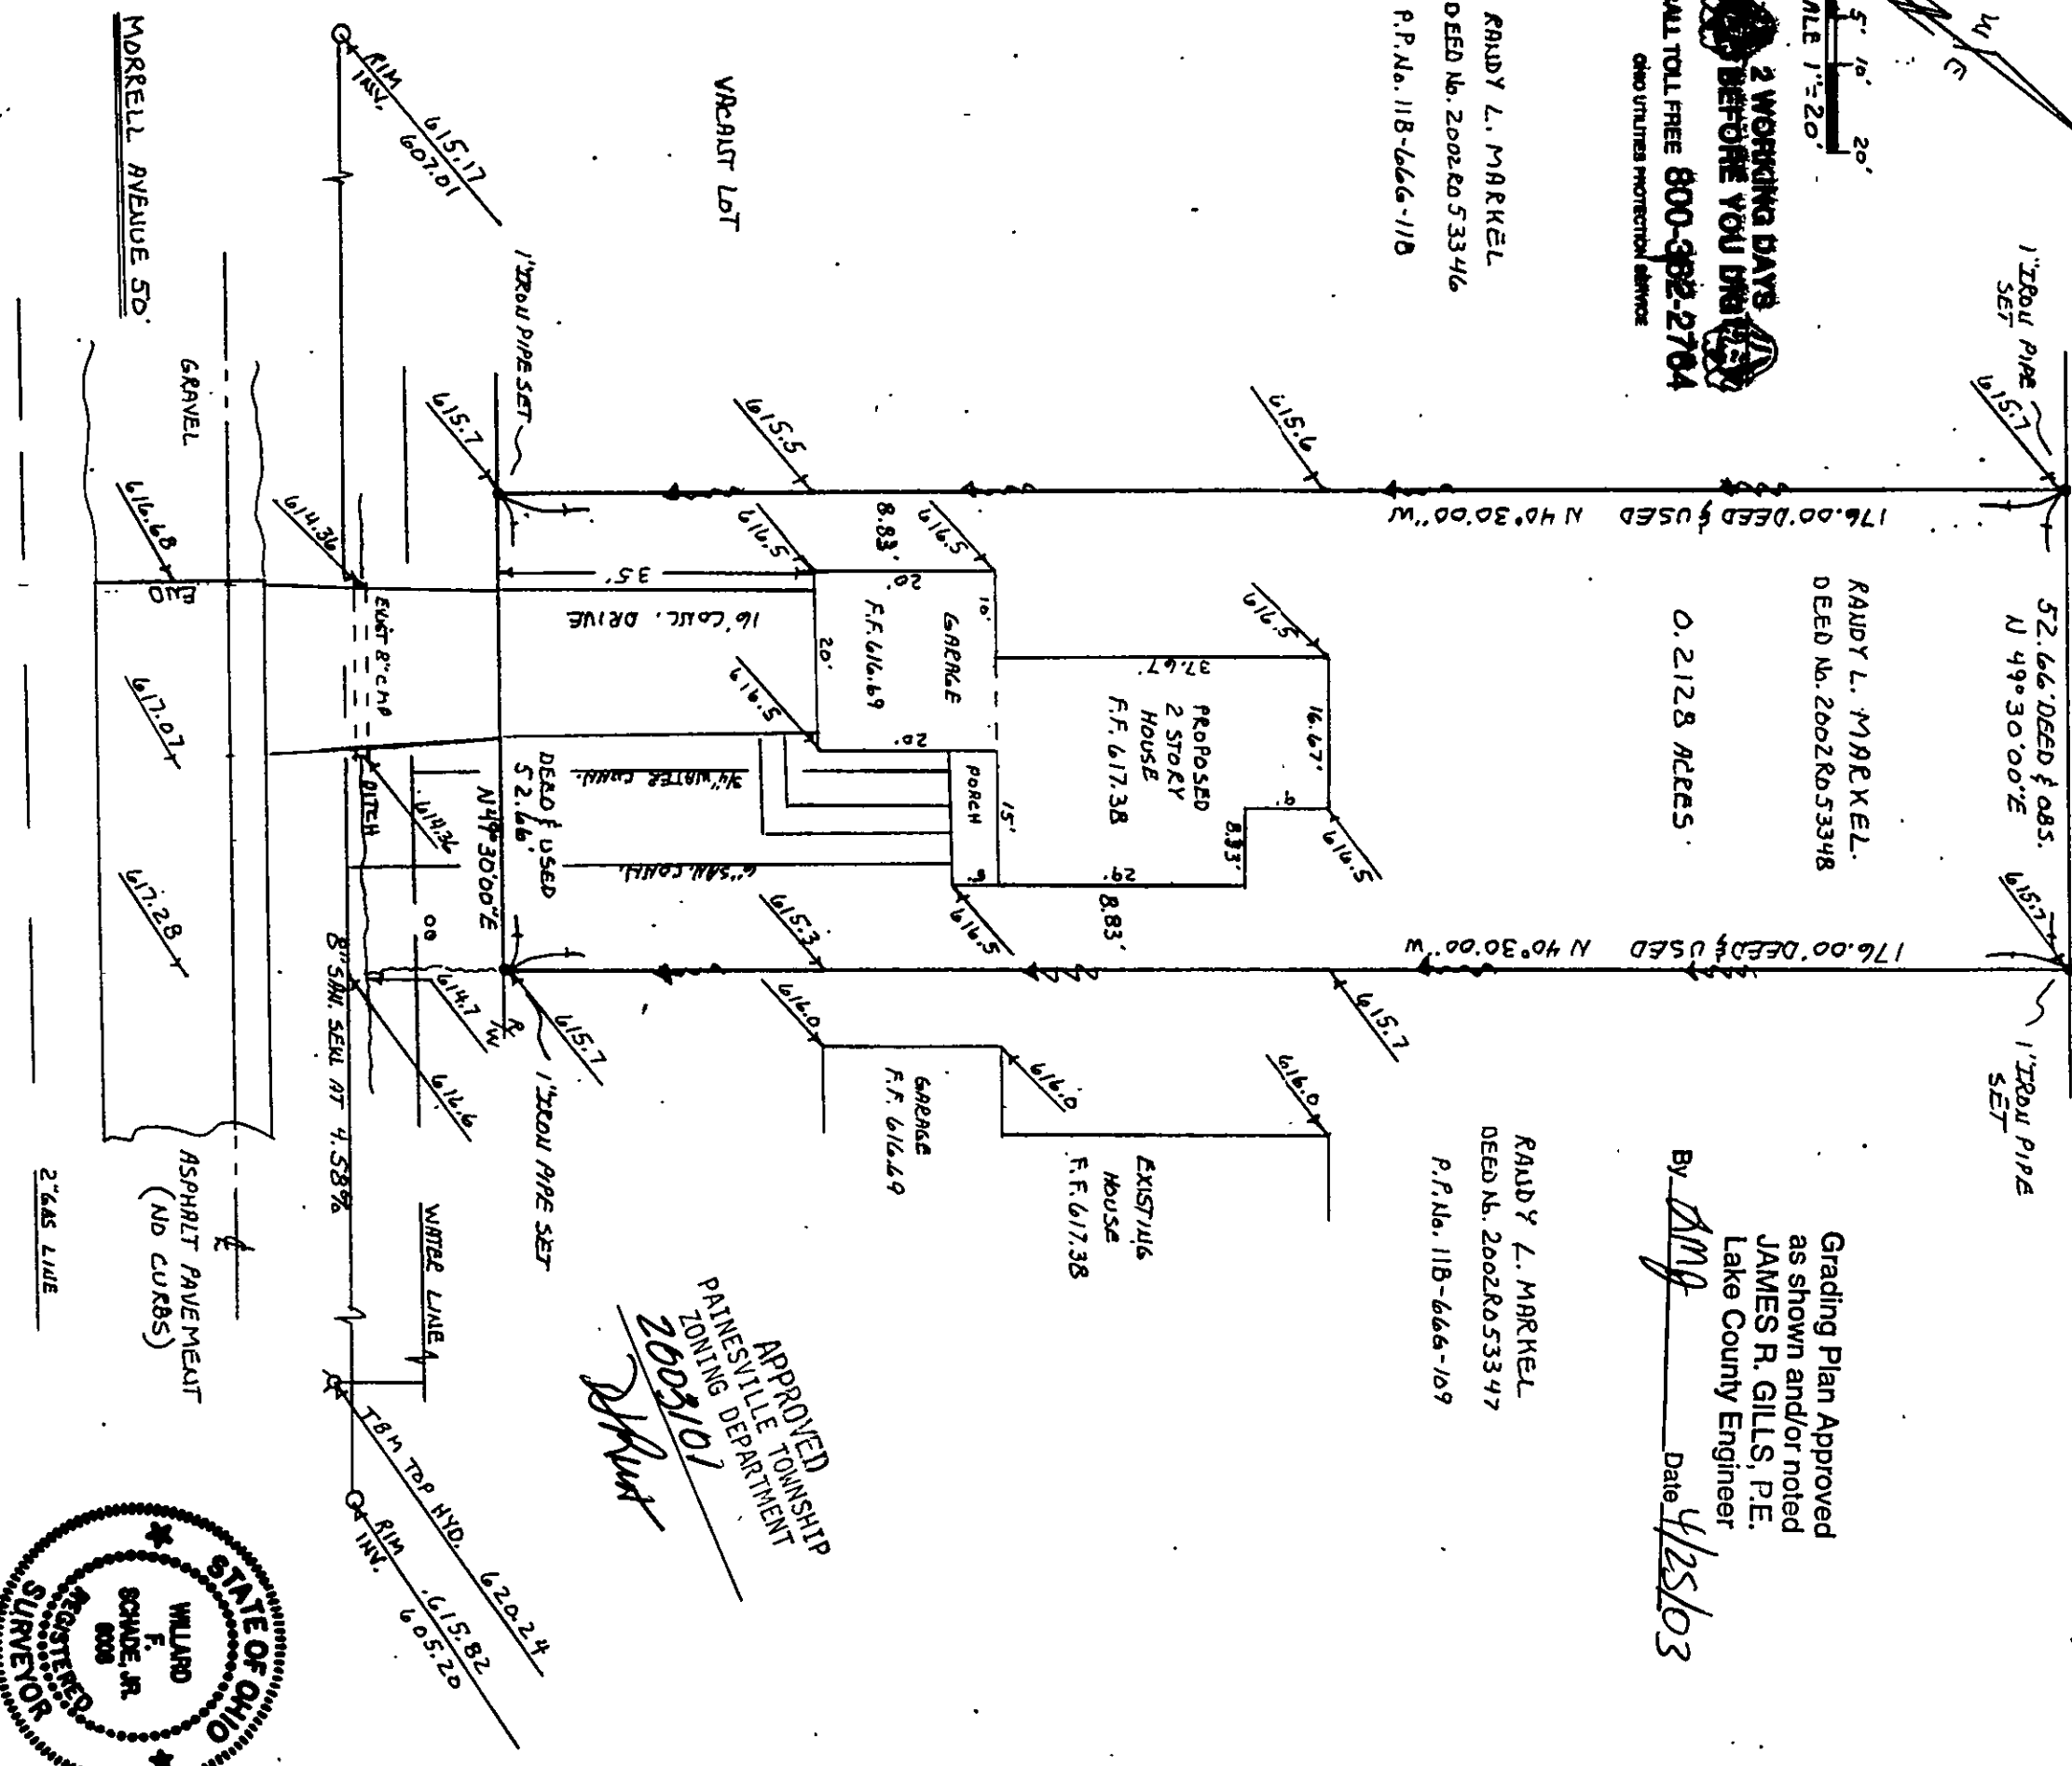

CERTIFICATION:

DIMENSIONS ARE EXPRESSED IN FEET AND DECIMAL PARTS THERE OF
MONUMENTS ARE AT POINTS SHOWN AND ARE CERTIFIED CORRECT
Willard F. Schade, Jr.
WILLARD F. SCHADE REG. SURVEYOR
6008