
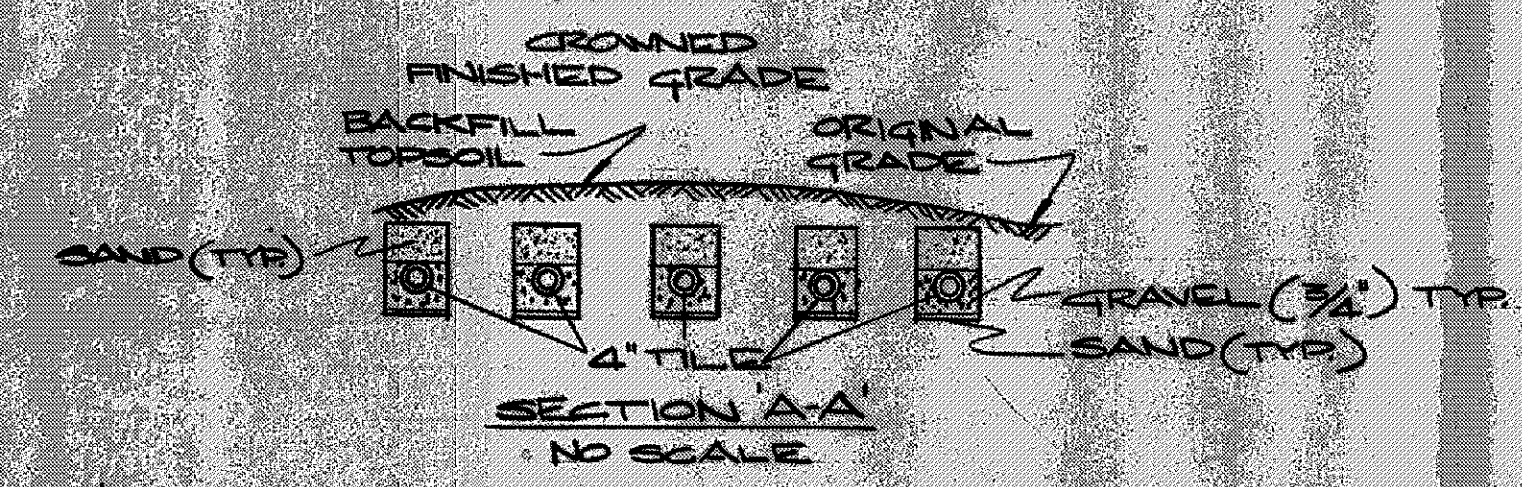
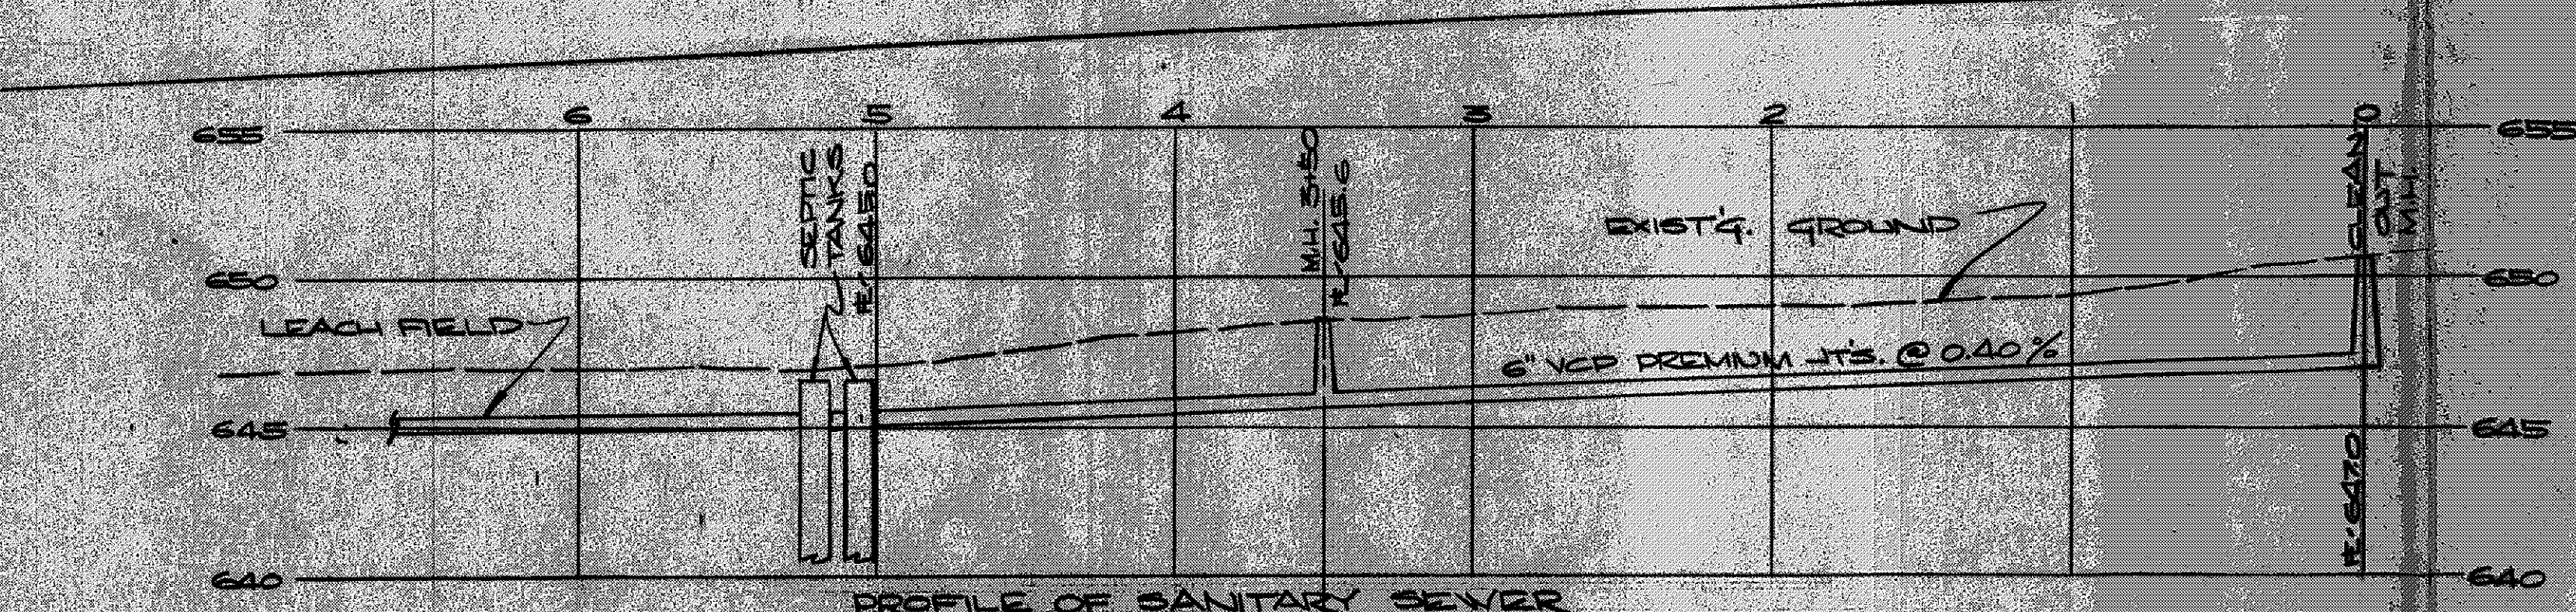
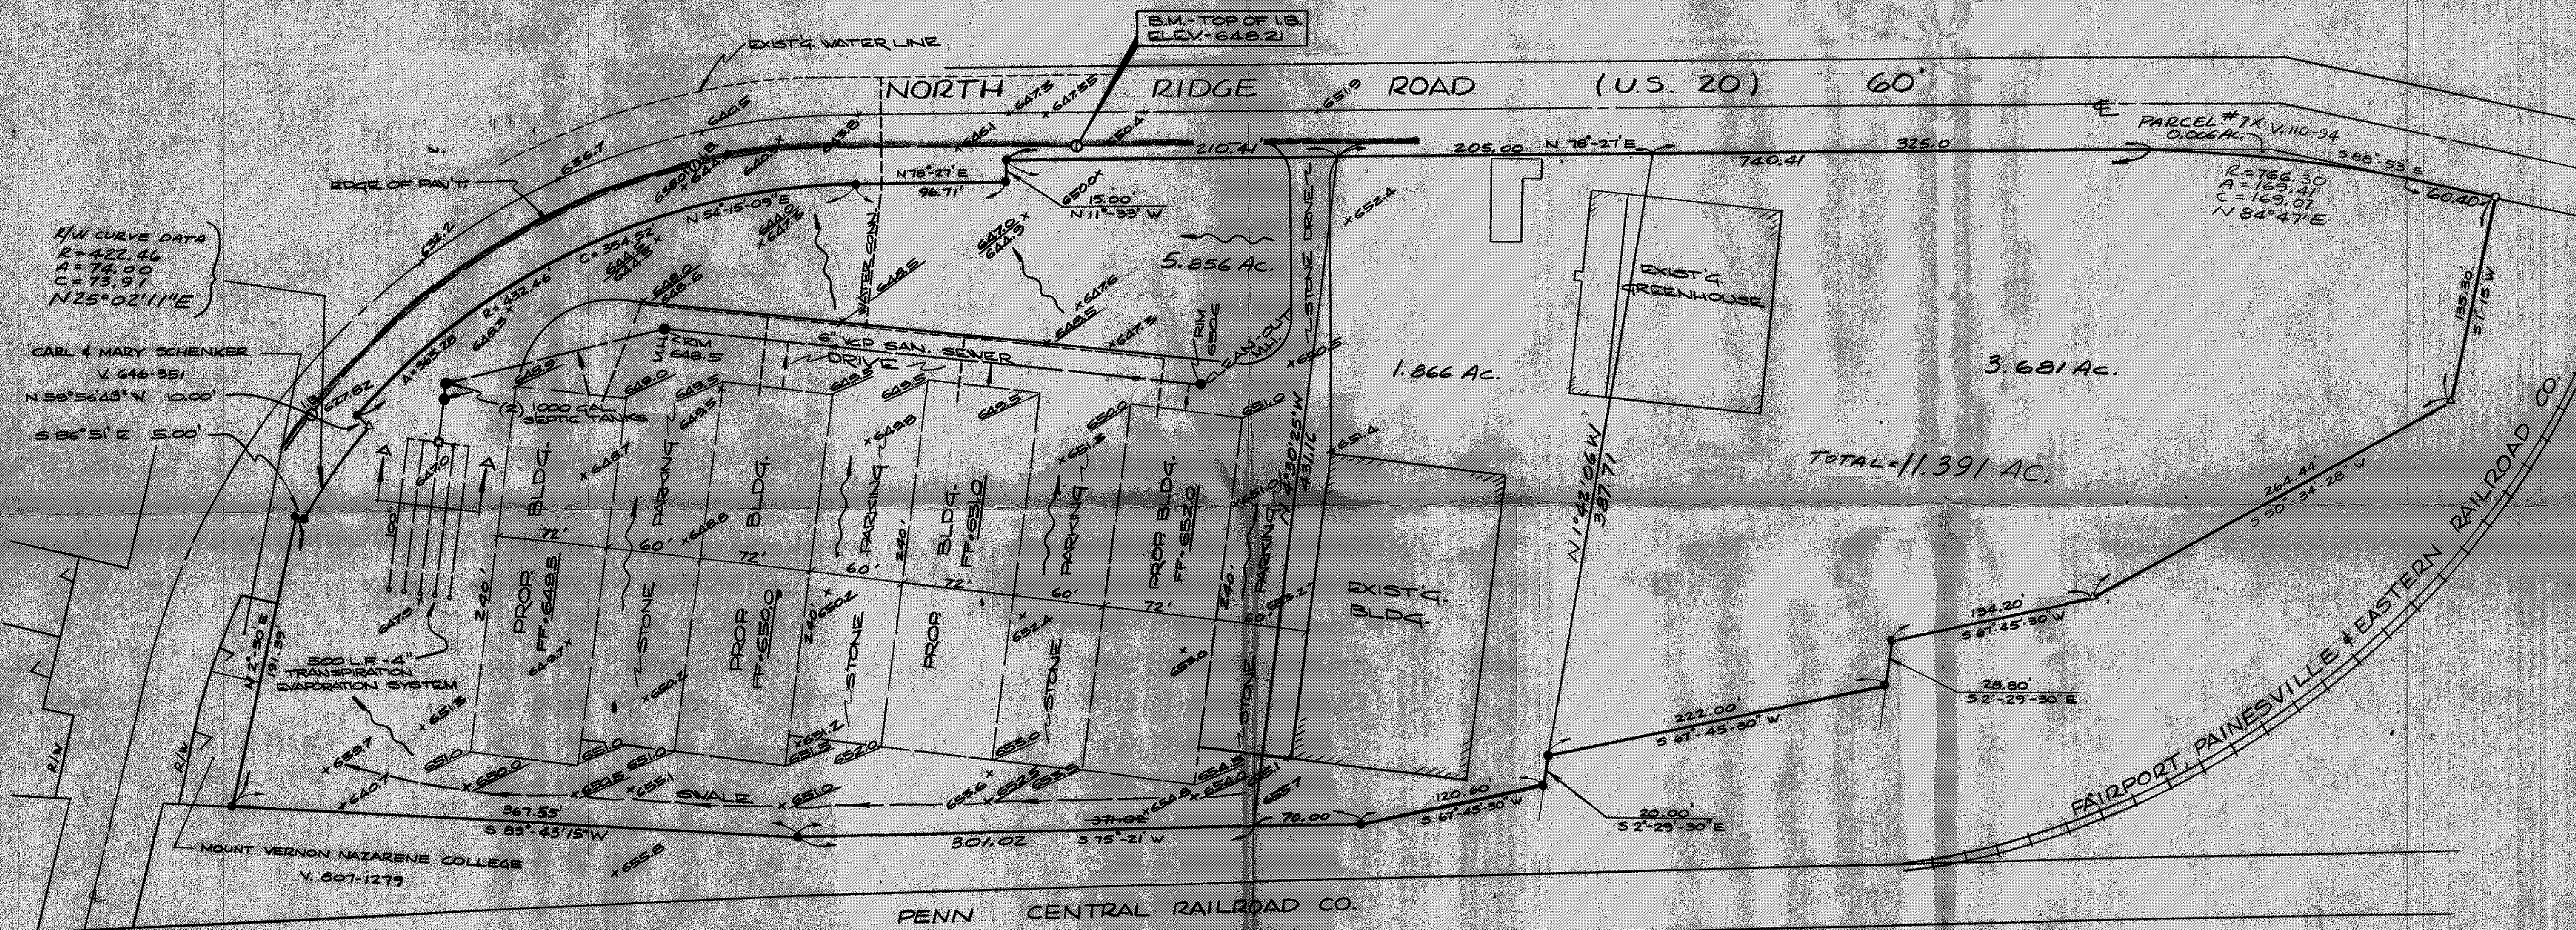


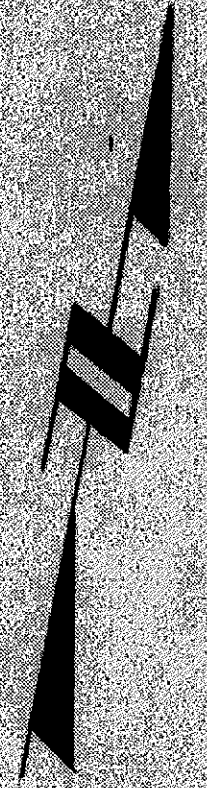

NOTE:
● - IRON PIPE SET
○ - IRON PIPE FOUND
▲ - MONUMENT FOUND

UNDERLINED ELEVATIONS ARE PROPOSED FINISH GRADES.

REVISION	DESCRIPTION	DATE	BY	CHK'D	REVISION	DESCRIPTION	DATE	BY	CHK'D
ADD'L. ELEV. ADDED (FB. 273.94, 143)		4/9/76	AM						
DIVISION OF PROP. IN 3 PARCELS		5/3/76	AM						
PROFILE, FIN. GRADES DRIVE ADDED		6/1/76	AM						

Colpetzer • Woods Consultants, Inc.
CONSULTING ENGINEERS AND SURVEYORS
PAINESVILLE, OHIO 44077

DATE: 3-25-76
SCALE: 1"=50'
DRAWN BY: R.I.
CHK'D BY: E.
F.B.# 282 PG. 100

PLAT OF SURVEY & SITE PLAN
FOR
ROBERT GIBBS WAREHOUSES
PART OF LOT 6, TRACT 2, PAINESVILLE TWP.
LAKE COUNTY, OHIO

SHEET 1 OF 1
CONTRACT NO. 76-040