


NORTH RIDGE ROAD U.S. 20 GO

SYLVIA W. RYSKA
V. 656-546

LOT 7 TRACT 2
LOT 6 TRACT 2

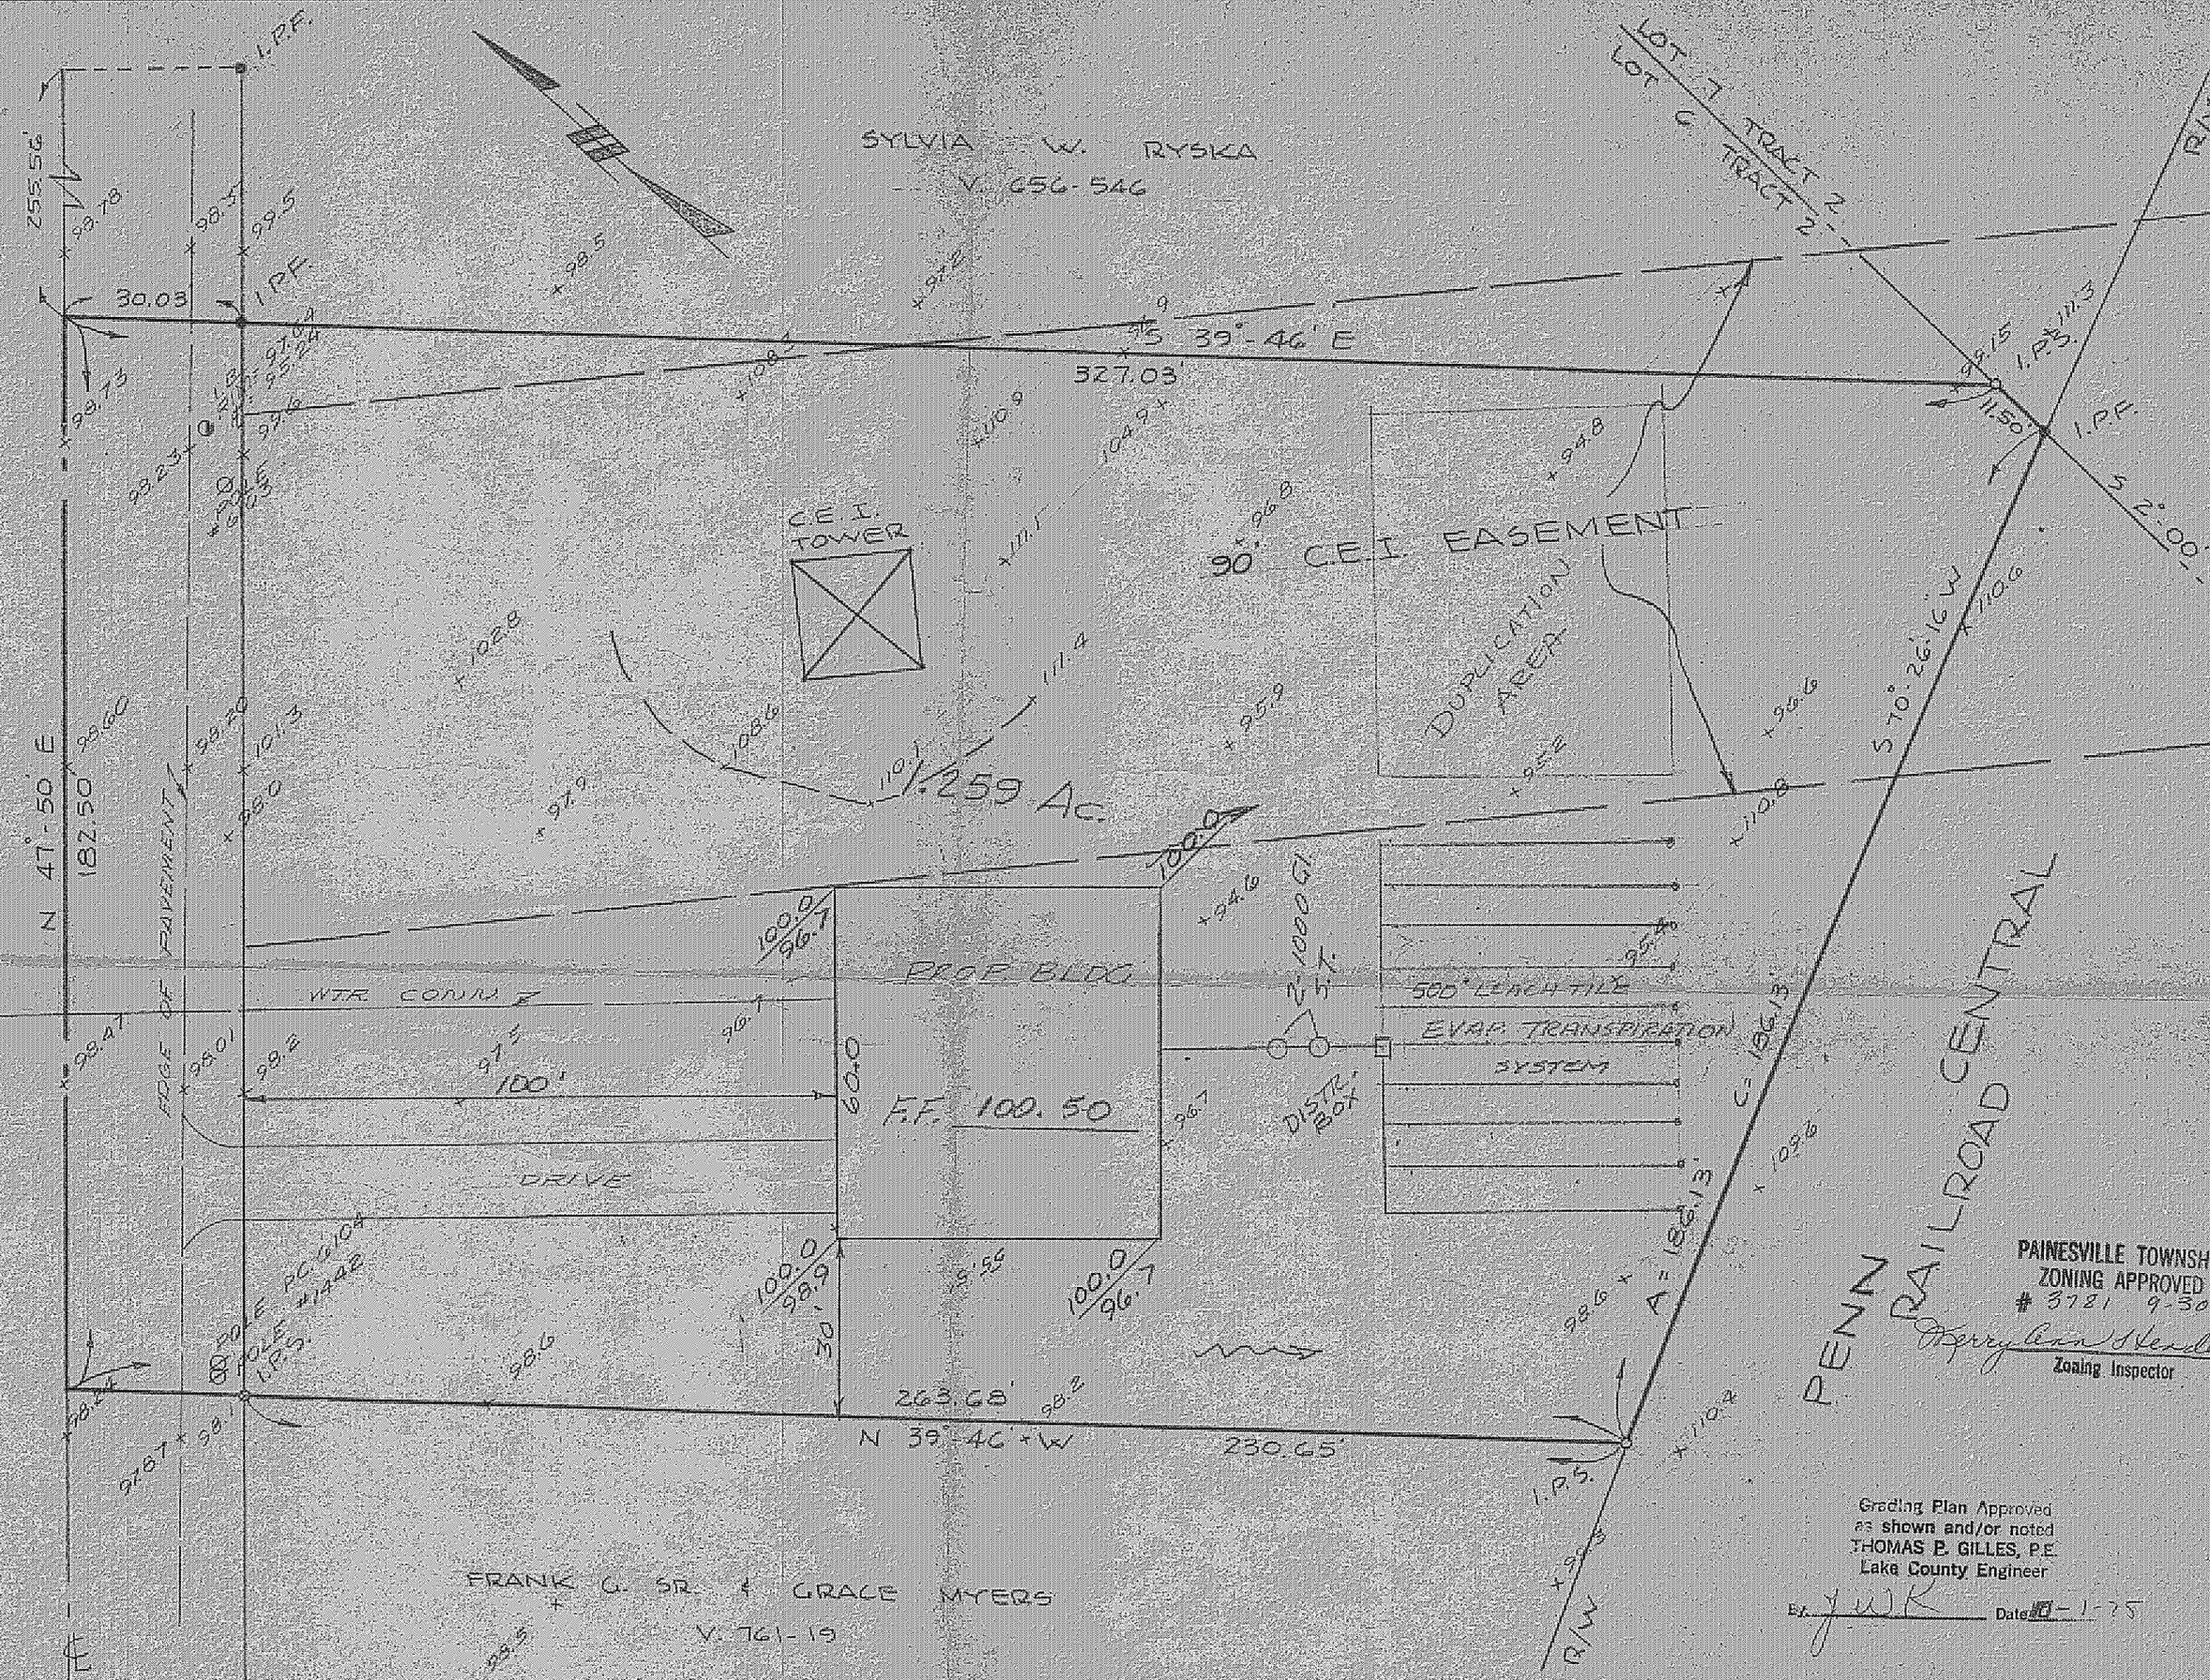

HYD. ASSUMED
ELEV. 100.00

PC#104
LPS. #1442

FRANK G. SR. & GRACE MYERS
V. 761-19

DESIGN CERTIFICATION
THIS PLAT WAS PREPARED BY ME, AND IS
CORRECT TO THE BEST OF MY KNOWLEDGE
AND BELIEF

Mr. DePelle
REGISTERED SURVEYOR #4785

AS BUILT CERTIFICATION
I HEREBY CERTIFY THAT THE CIRCLED GRADES ARE
EXISTING FINISH GRADES CHECKED IN FIELD ON
SURVEY IS CORRECT TO THE BEST OF MY KNOWLEDGE

REGISTERED SURVEYOR

PAINESVILLE TOWNSHIP
ZONING APPROVED
3781 9-30-75
Herry... Henderson
Zoning Inspector

Grading Plan Approved
as shown and/or noted
THOMAS P. GILLES, P.E.
Lake County Engineer

By *jwk* Date 9-1-75

PLAT OF SURVEY
FOR
AMERICAN GARDENS EASTERN
PART OF LOT 6 TRACT 2 PAINESVILLE TOWNSHIP
LAKE COUNTY OHIO

Colpetzer - Woods Consultants, Inc.
CONSULTING ENGINEERS AND SURVEYORS
PAINESVILLE, OHIO 44077

DATE 9-1-75
SCALE 1"=40'
DRAWN BY
CHK'D BY
F.B. ZIT