


SCALE 1"=30'

SITE PLAN FOR HAZELWOOD HOMES


* S/L 51 & 52 M.B. Wood
Vol. 246-228

This Permit Expires
8-1-89
PAINESVILLE TOWNSHIP
ZONING APPROVED
7037
L. L. L. & M. L. L.
Zoning Inspector 8-1-88

By Thomas P. Gilles, P.E.
Lake County Engineer
Date 8/1/88

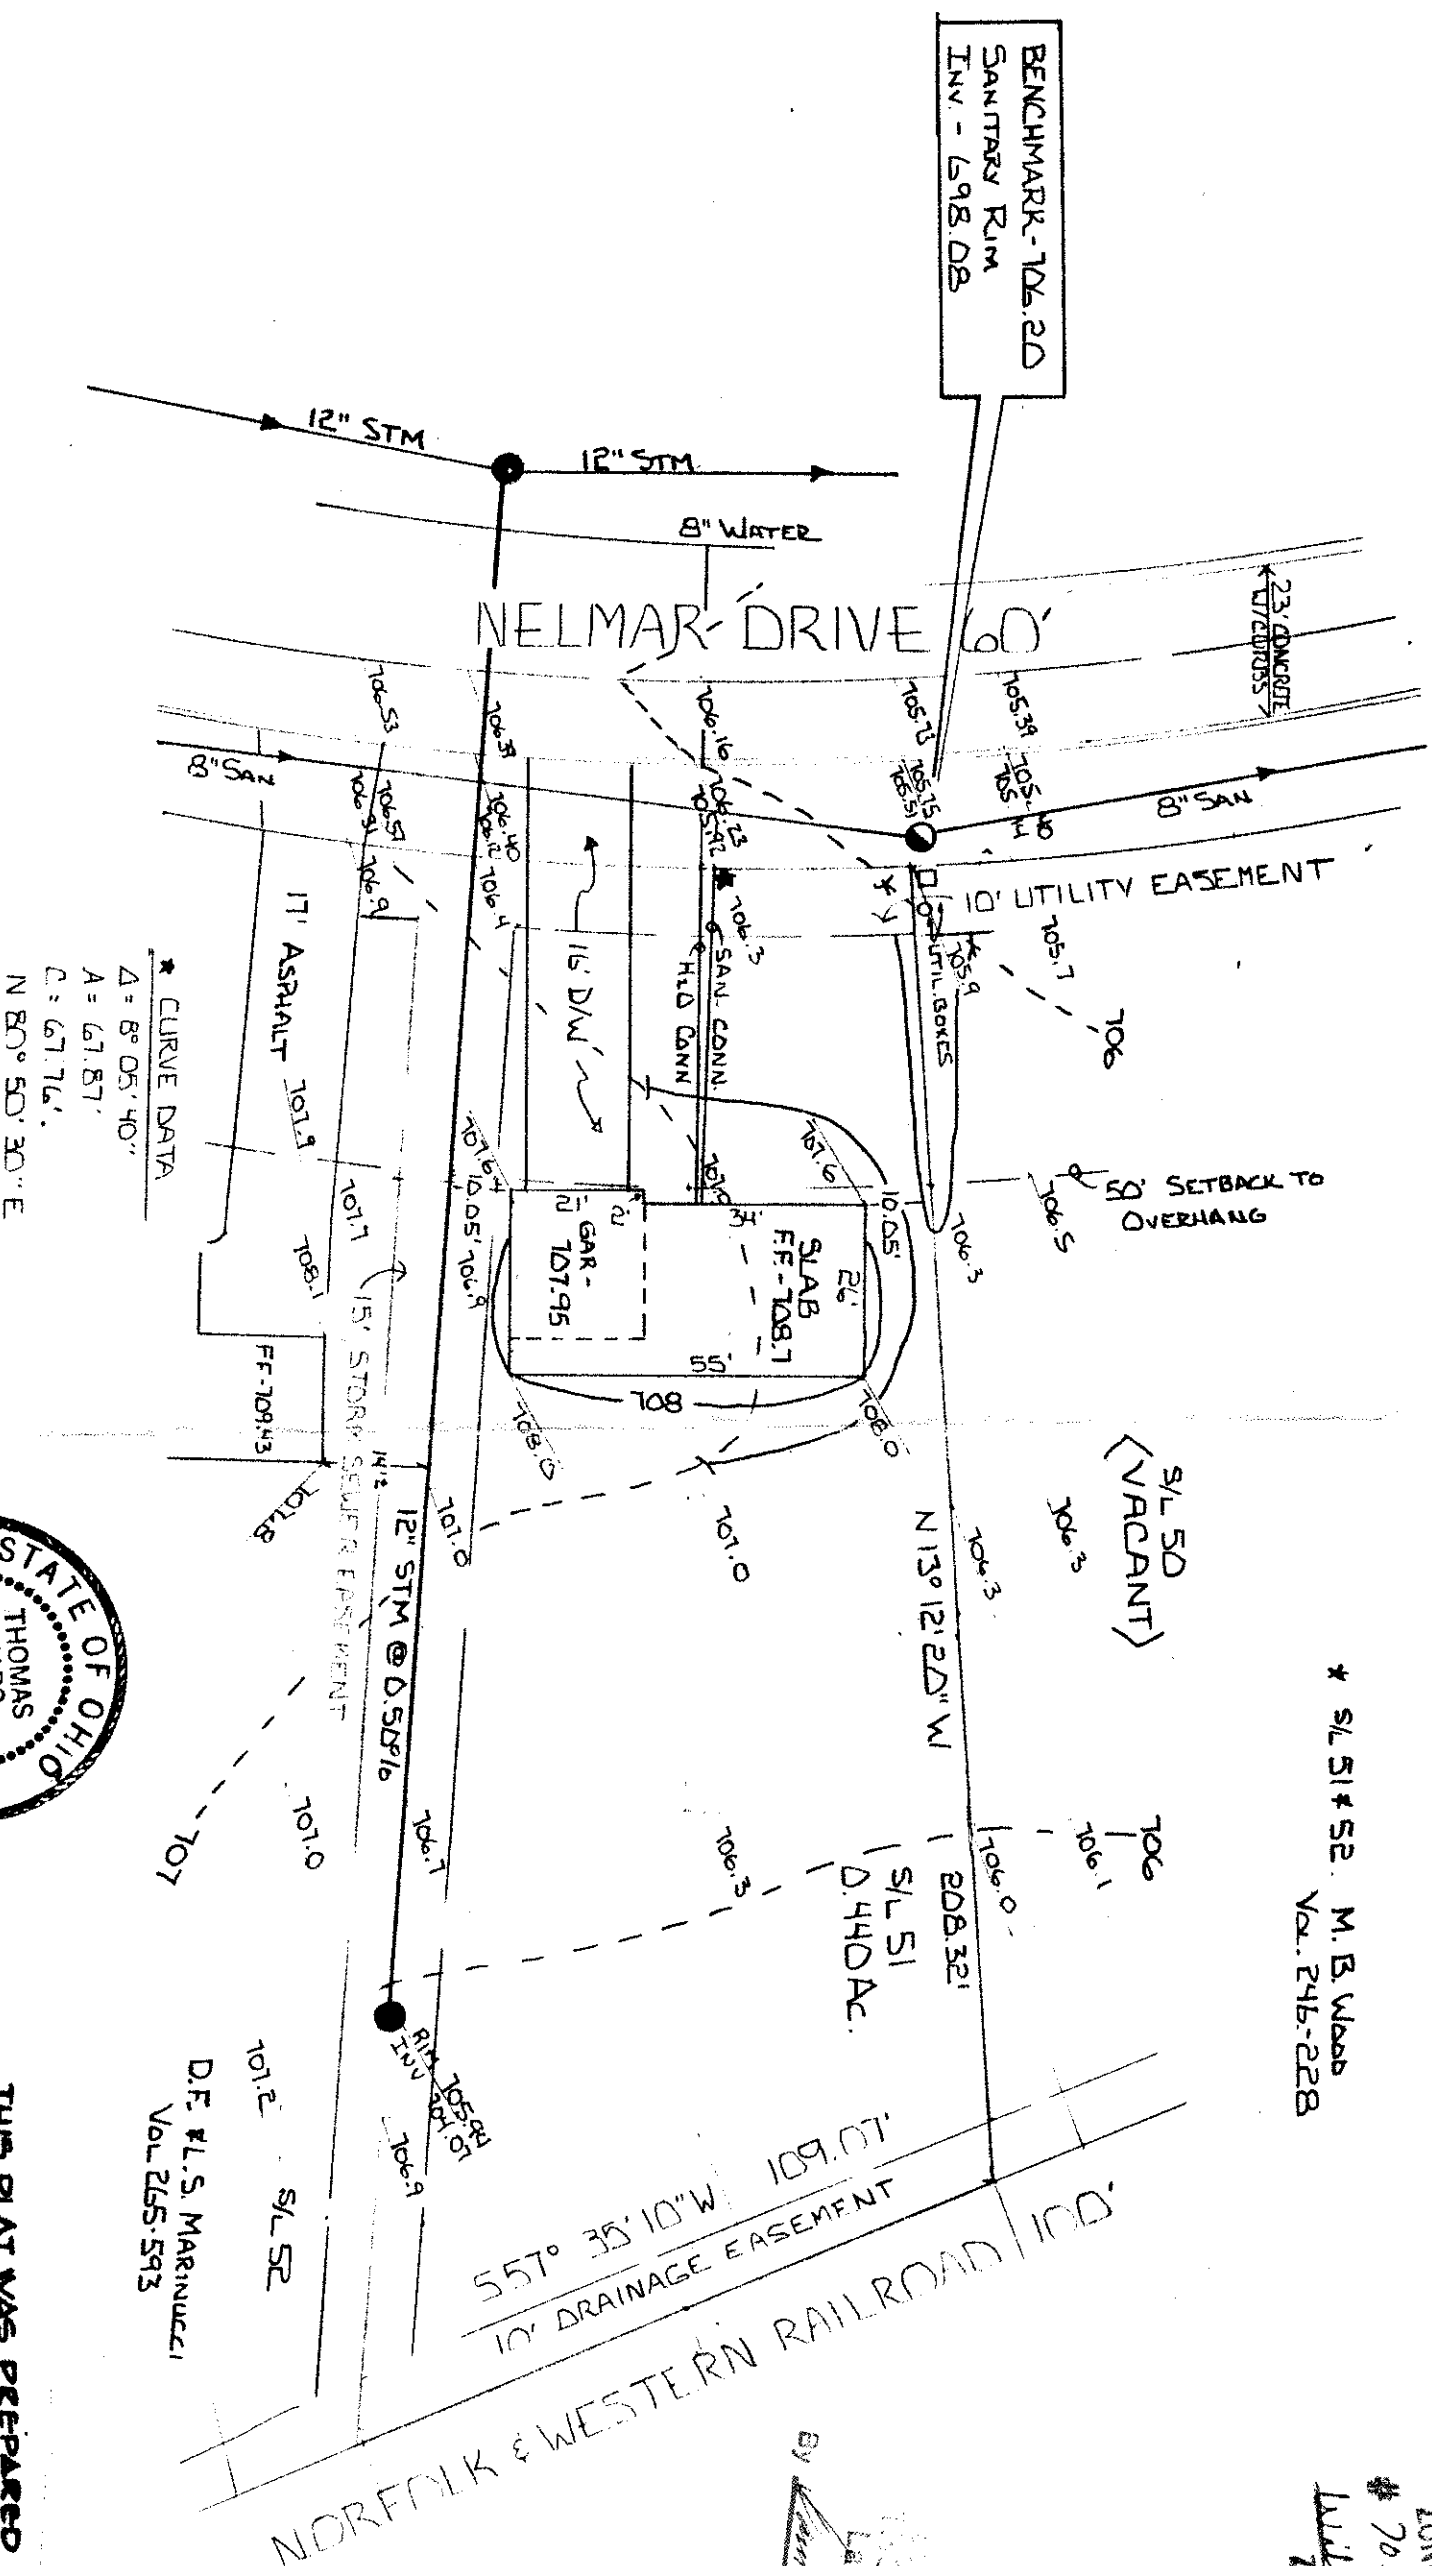

* CURVE DATA
Δ = 8° 05' 40"
A = 67.87'
C = 67.76'
N 80° 50' 30" E

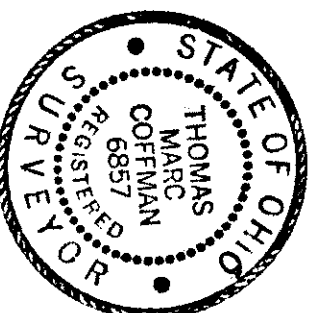

THIS PLAN WAS PREPARED BY ME AND IS
TRUE AND ACCURATE TO THE BEST OF MY
KNOWLEDGE AND BELIEF.

Thomas M. Coffman, P.S.
THOMAS M. COFFMAN NO. 6857