

SITE PLAN
FOR

HAZELWOOD HOMES

This Permit Expires


8-1-99

PAINESVILLE TOWNSHIP
ZONING APPROVED

7640

William E. Muegge
Zoning Inspector 8-1-98

SCALE 1"=20'

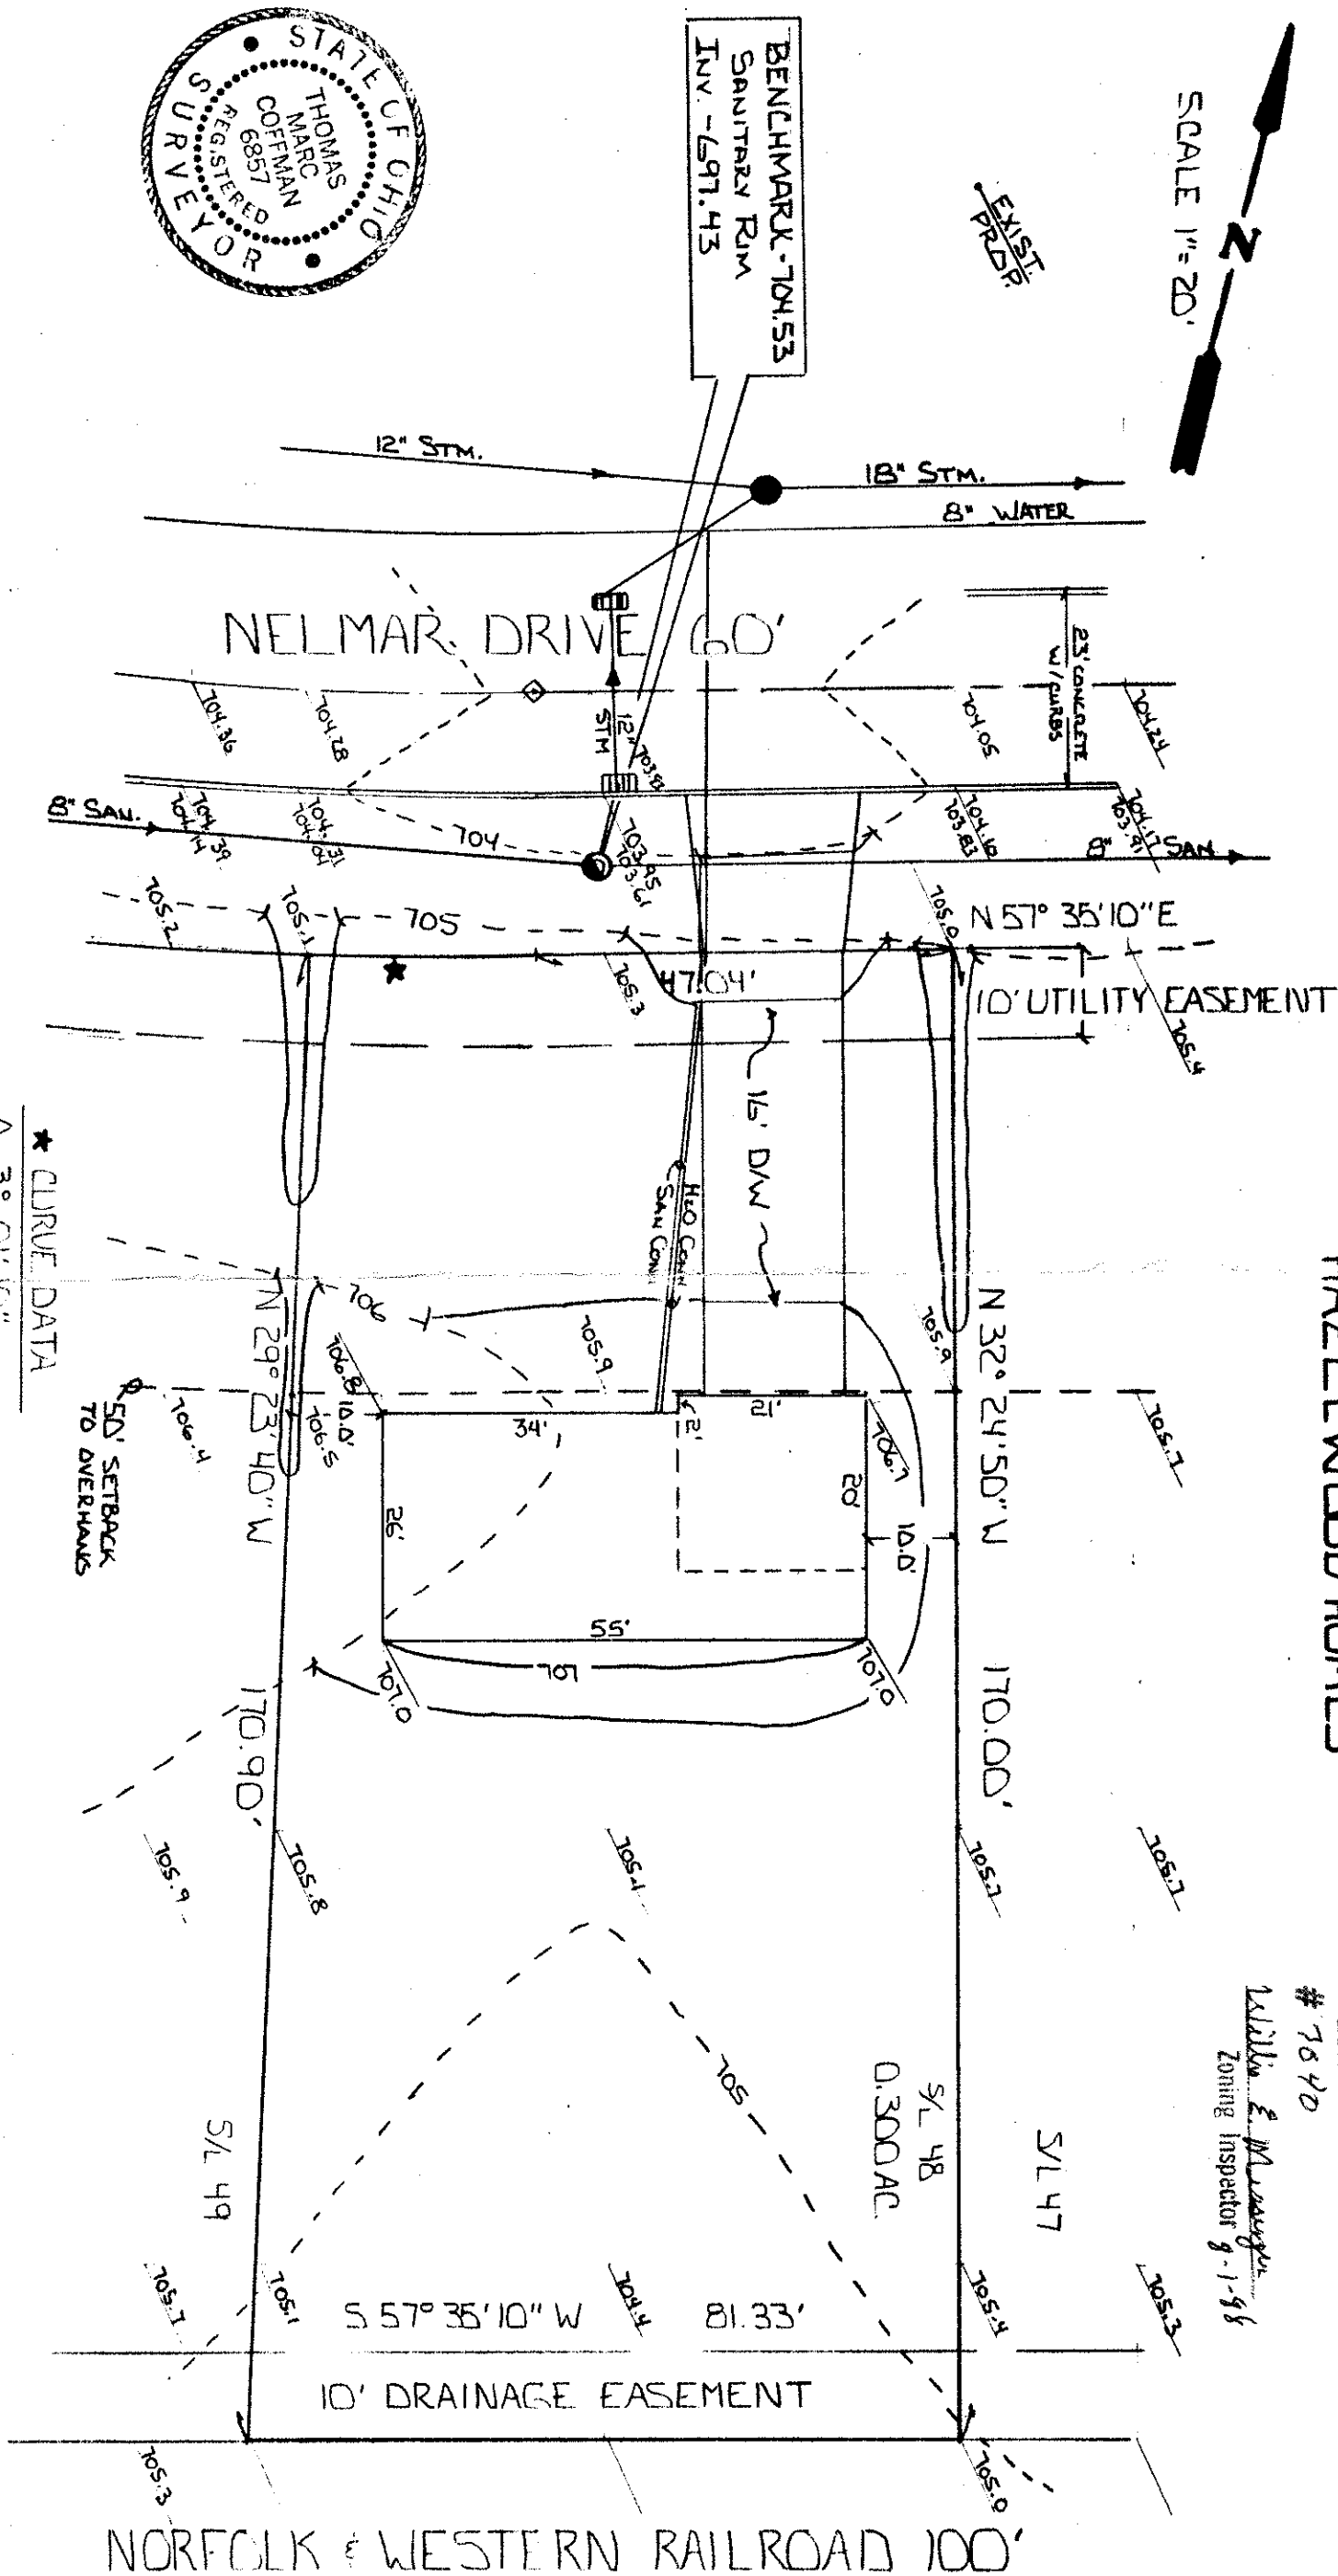

* CURVE DATA

Δ 3° 01' 10"
A = 25.30'
C = 25.29'
N 59° 03' 45" E

Grading Plan A
is shown and
THOMAS P. COFFMAN
LAKESIDE, OHIO

THIS PLAN WAS PREPARED BY ME AND IS
TRUE AND ACCURATE TO THE BEST OF MY
KNOWLEDGE AND BELIEF.

By *Thomas M. Coffman*
THOMAS M. COFFMAN NO. 6857