


North & West
Road (100)

2010 DIAMOND
EAGLE

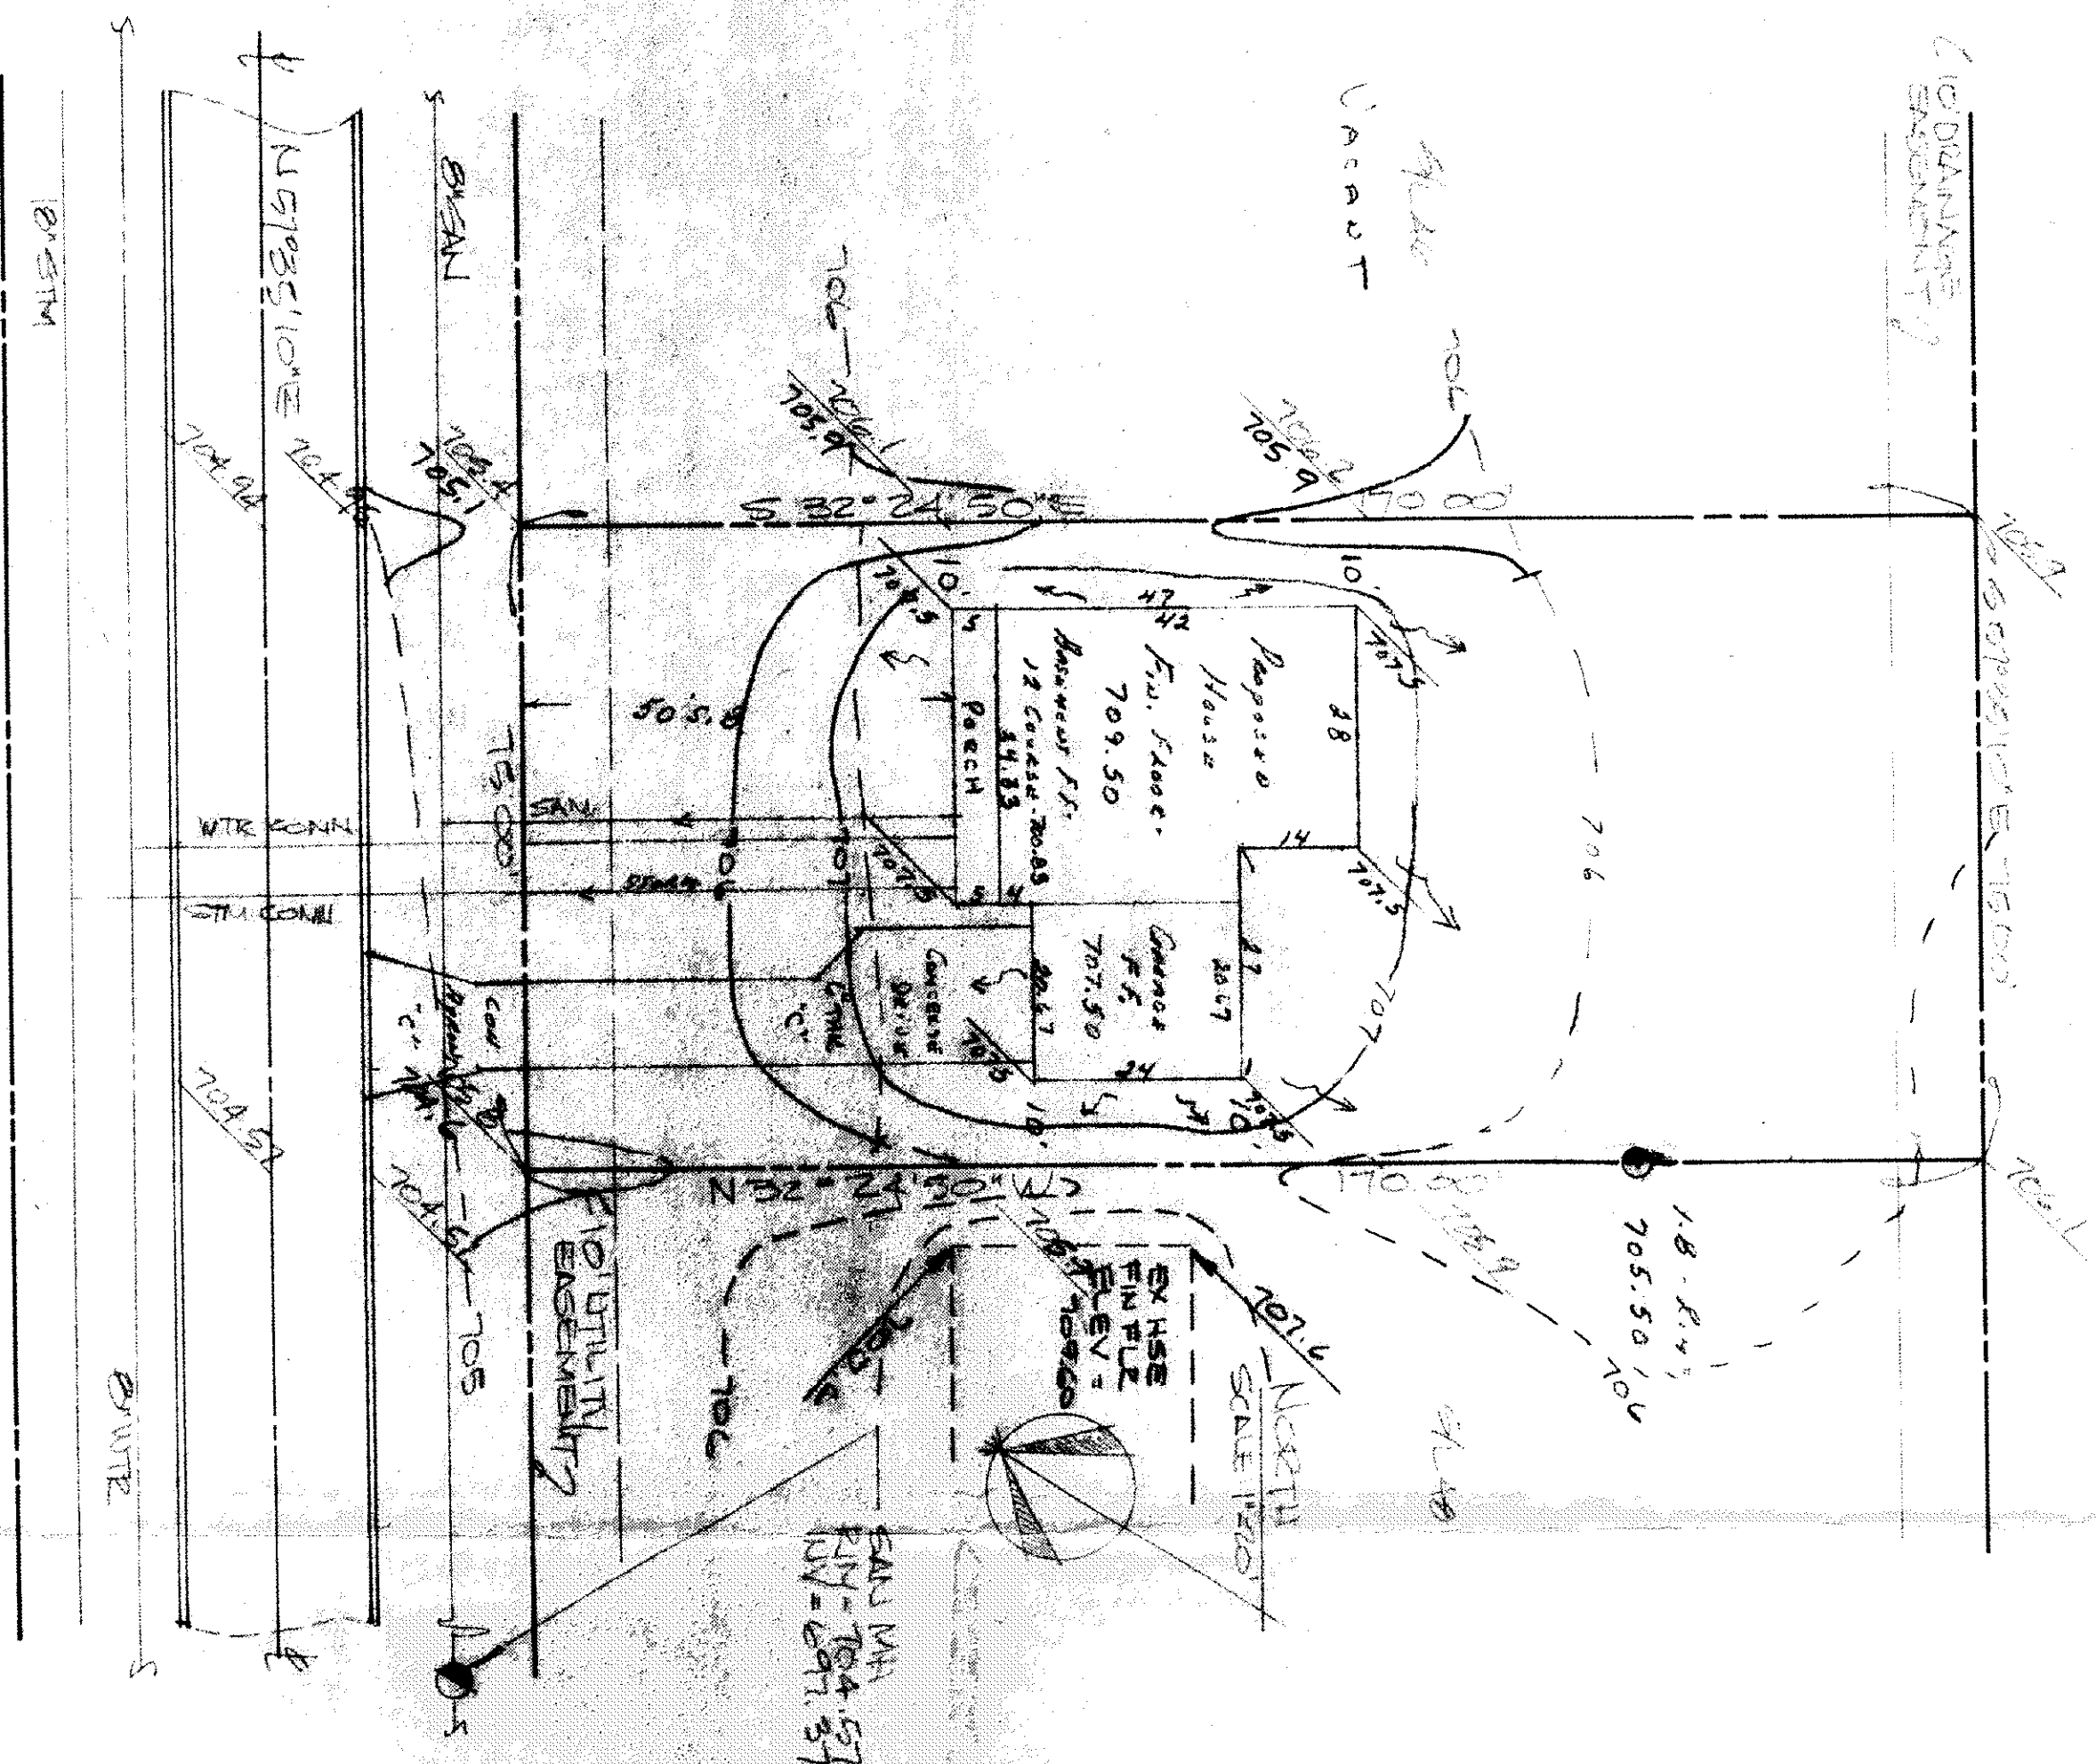

HELMAR DRIVE 600

53004 531400442
 5
 2
 3
 47
 75 x 47 = 88.510.04 .5045

55

1. PAVING TO HAVE 2" THICK ASPHALT
2. ALL ROADSIDE TO BE CUTTERED TO SPLASH BARRIERS
3. BENCH MARK - TOP OF THE ASPHALT ACROSS FROM
OF 42 ELEV. = 758.21'

EXISTING CONTRACT
PROPOSED CONTRACT

EXISTING ELEVATION
PROPOSED ELEVATION

Direction of direct drainage

Northrup Lumber Co. Boston

Grading Plan Approved
as shown and/or
THOMAS P. GILL
Lake County Engineer
Date 4/22/92

This Permit Expires
 4/21/93
 PAINESVILLE TOWNSHIP
 ZONING APPROVED
 # 0008
 [Signature]
 Zoning Inspector

THIS PLAN WAS PREPARED BY ME AND IS CORRECT
TO THE BEST OF MY KNOWLEDGE

David J. Thompson P.O. 46870



SCALE: 1" = 20' DATE: MAR 2, 1986 DRAWN BY: DWD 90-016-47		APPROVED BY: 	SHEET 1 - SUBLOT 47, NEUMAR DRIVE IMPERIAL WOODS SUB AREA 2 PALMERSVILLE TWP ON PLAND PREPARED BY HINEBAUGH AND ASSOCIATES 38005 W. SPADOKING ST WILLOUGHBY OH 44094 216-946-5761 DRAWING NUMBER: 90-016-47
--	--	---	---