


Grading Plan Approved
as shown and/or noted
THOMAS P. GILLES, P.E.
Lake County Engineer

11-18
PAINESVILLE TOWNSHIP
ZONING APPROVED
3338 9-21-73
J. A. Henderson
Zoning Inspector

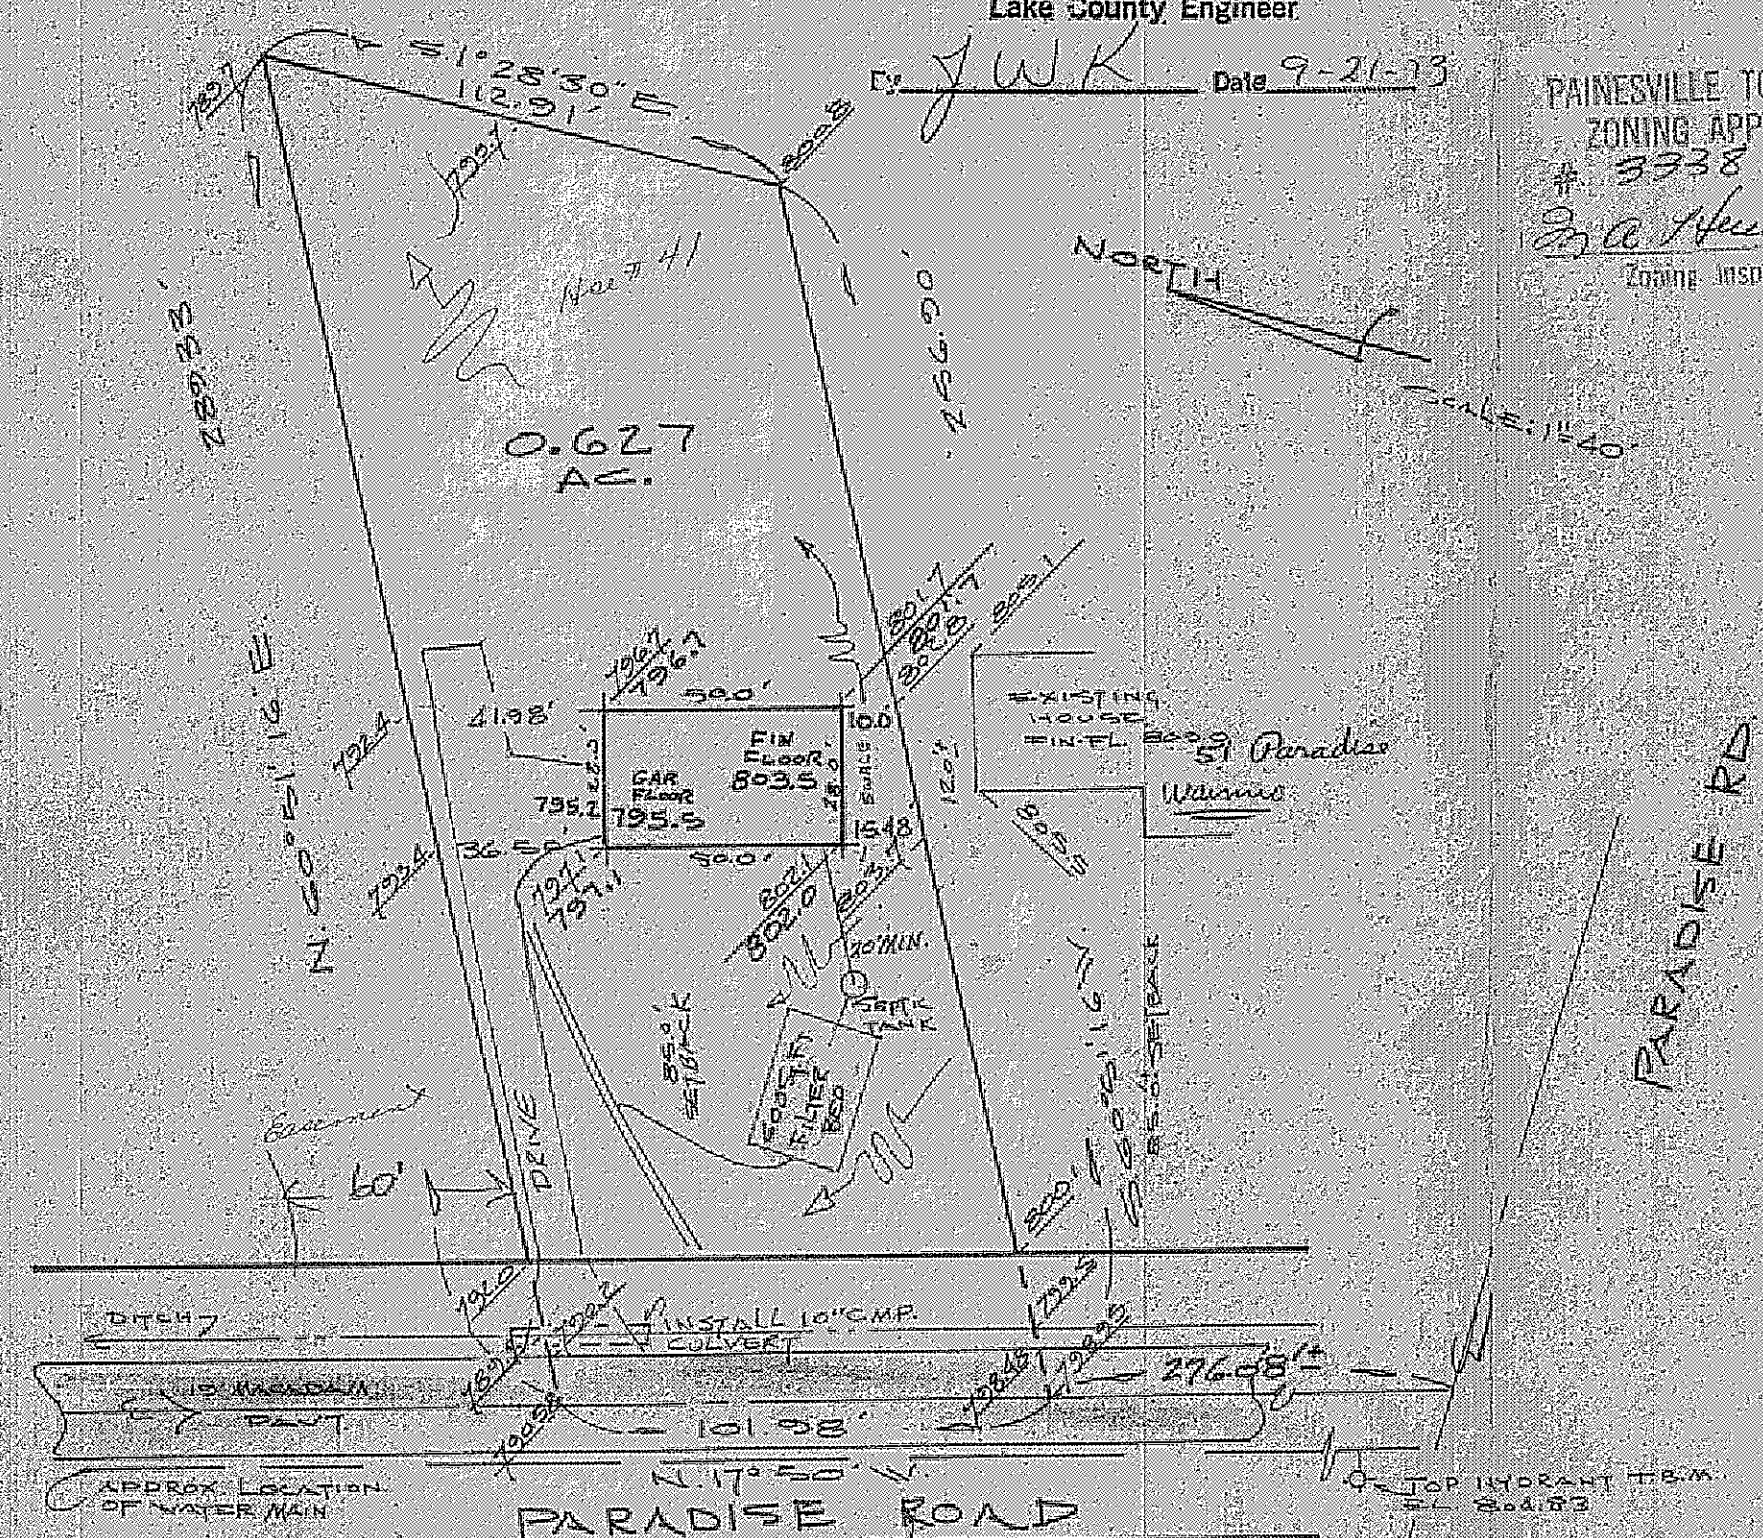

"AS BUILT" CERTIFICATION
I, HEREBY CERTIFY THAT THE CIRCLED GRADES ARE EXISTING FINISH
GRADES CHECKED IN FIELD ON 19 BY
SURVEYING AND ARE CORRECT TO THE BEST OF MY KNOWLEDGE AND BELIEF

REG. NO.

SITE PLAN	
PAINESVILLE LAKE COUNTY, OHIO	
TOWNSHIP	
for TOM REED	
CLIENT OWNER	
ADDRESS STREET CITY ZIP	
Subdivision Name: XXXXXXXXXX Volume: XXXXXXXXXX Sheet: XXXXXXXXXX Page: XXXXXXXXXX Tract: XXXXXXXXXX Perm. Parcel: XXXXXXXXXX Street: XXXXXXXXXX	
LEGEND	
SANITARY MANHOLE - - - - - STORM MANHOLE - - - - - INLET OR CATCH BASIN - - - - - HYDRANT - - - - - EXISTING CONTOURS - - - - - PROPOSED CONTOURS - - - - - EXIST. ELEV. 100.0 - - - - - PROP. ELEV. 100.0 - - - - - WATER VALVE (GAS) - - - - - WATER METER (GAS) - - - - - AS BUILT ELEVATION - - - - - INDICATES DIRECTION OF SURFACE DRAINAGE	
REMARKS	
ALL BOUNDARY DATA SHOWN WAS OBTAINED FROM (DEEDS RECORDED SUBDIVISION PLAT OR OTHER PUBLIC RECORDS)	
DESIGN CERTIFICATION	
THIS PLAN WAS PREPARED BY ME AND IS CORRECT TO THE BEST OF MY KNOWLEDGE AND BELIEF	
NAME: <u>Richard J. Salo</u> SURVEYOR REGISTRATION NO. <u>5244</u>	
CHECK LIST	
DIMENSIONS BEARINGS TIE TO NEAREST STREET SUBLOT NO. PARCEL NO. SURROUNDING OWNERS BLOCK DIMENSIONS FIN OR BLOCK TIES FLR GRADES APRON TYPE WIDTH THICKNESS SIDEWALK TYPE WIDTH THICKNESS CULVERT TYPE DIA LENGTH WATER MAIN SIZE LOCATION SAN SEWER SIZE % GR LOC SAN MH CAST ELEV INV ELEV SAN CONN SIZE LOC DEPTH STORM SEWER SIZE % GR LOC STORM MH CAST ELEV INV ELEV PAVT TYPE GRADE CURBS GAS LINE LOC SIZE PRESSURE SEPTIC TANK SIZE LOC WELL LOCATION	
PLAN PREPARED BY	
DE BEVEC SALO & ASSOC, INC.	
NAME	
130 EAST JACKSON ST, PAINESVILLE	
ADDRESS	
DRAWN BY: <u>RS</u> SCALE: 1" = 40'	
DATE: 7/16/73	
PHONE NO. 3733	
DRAWING NO.	