



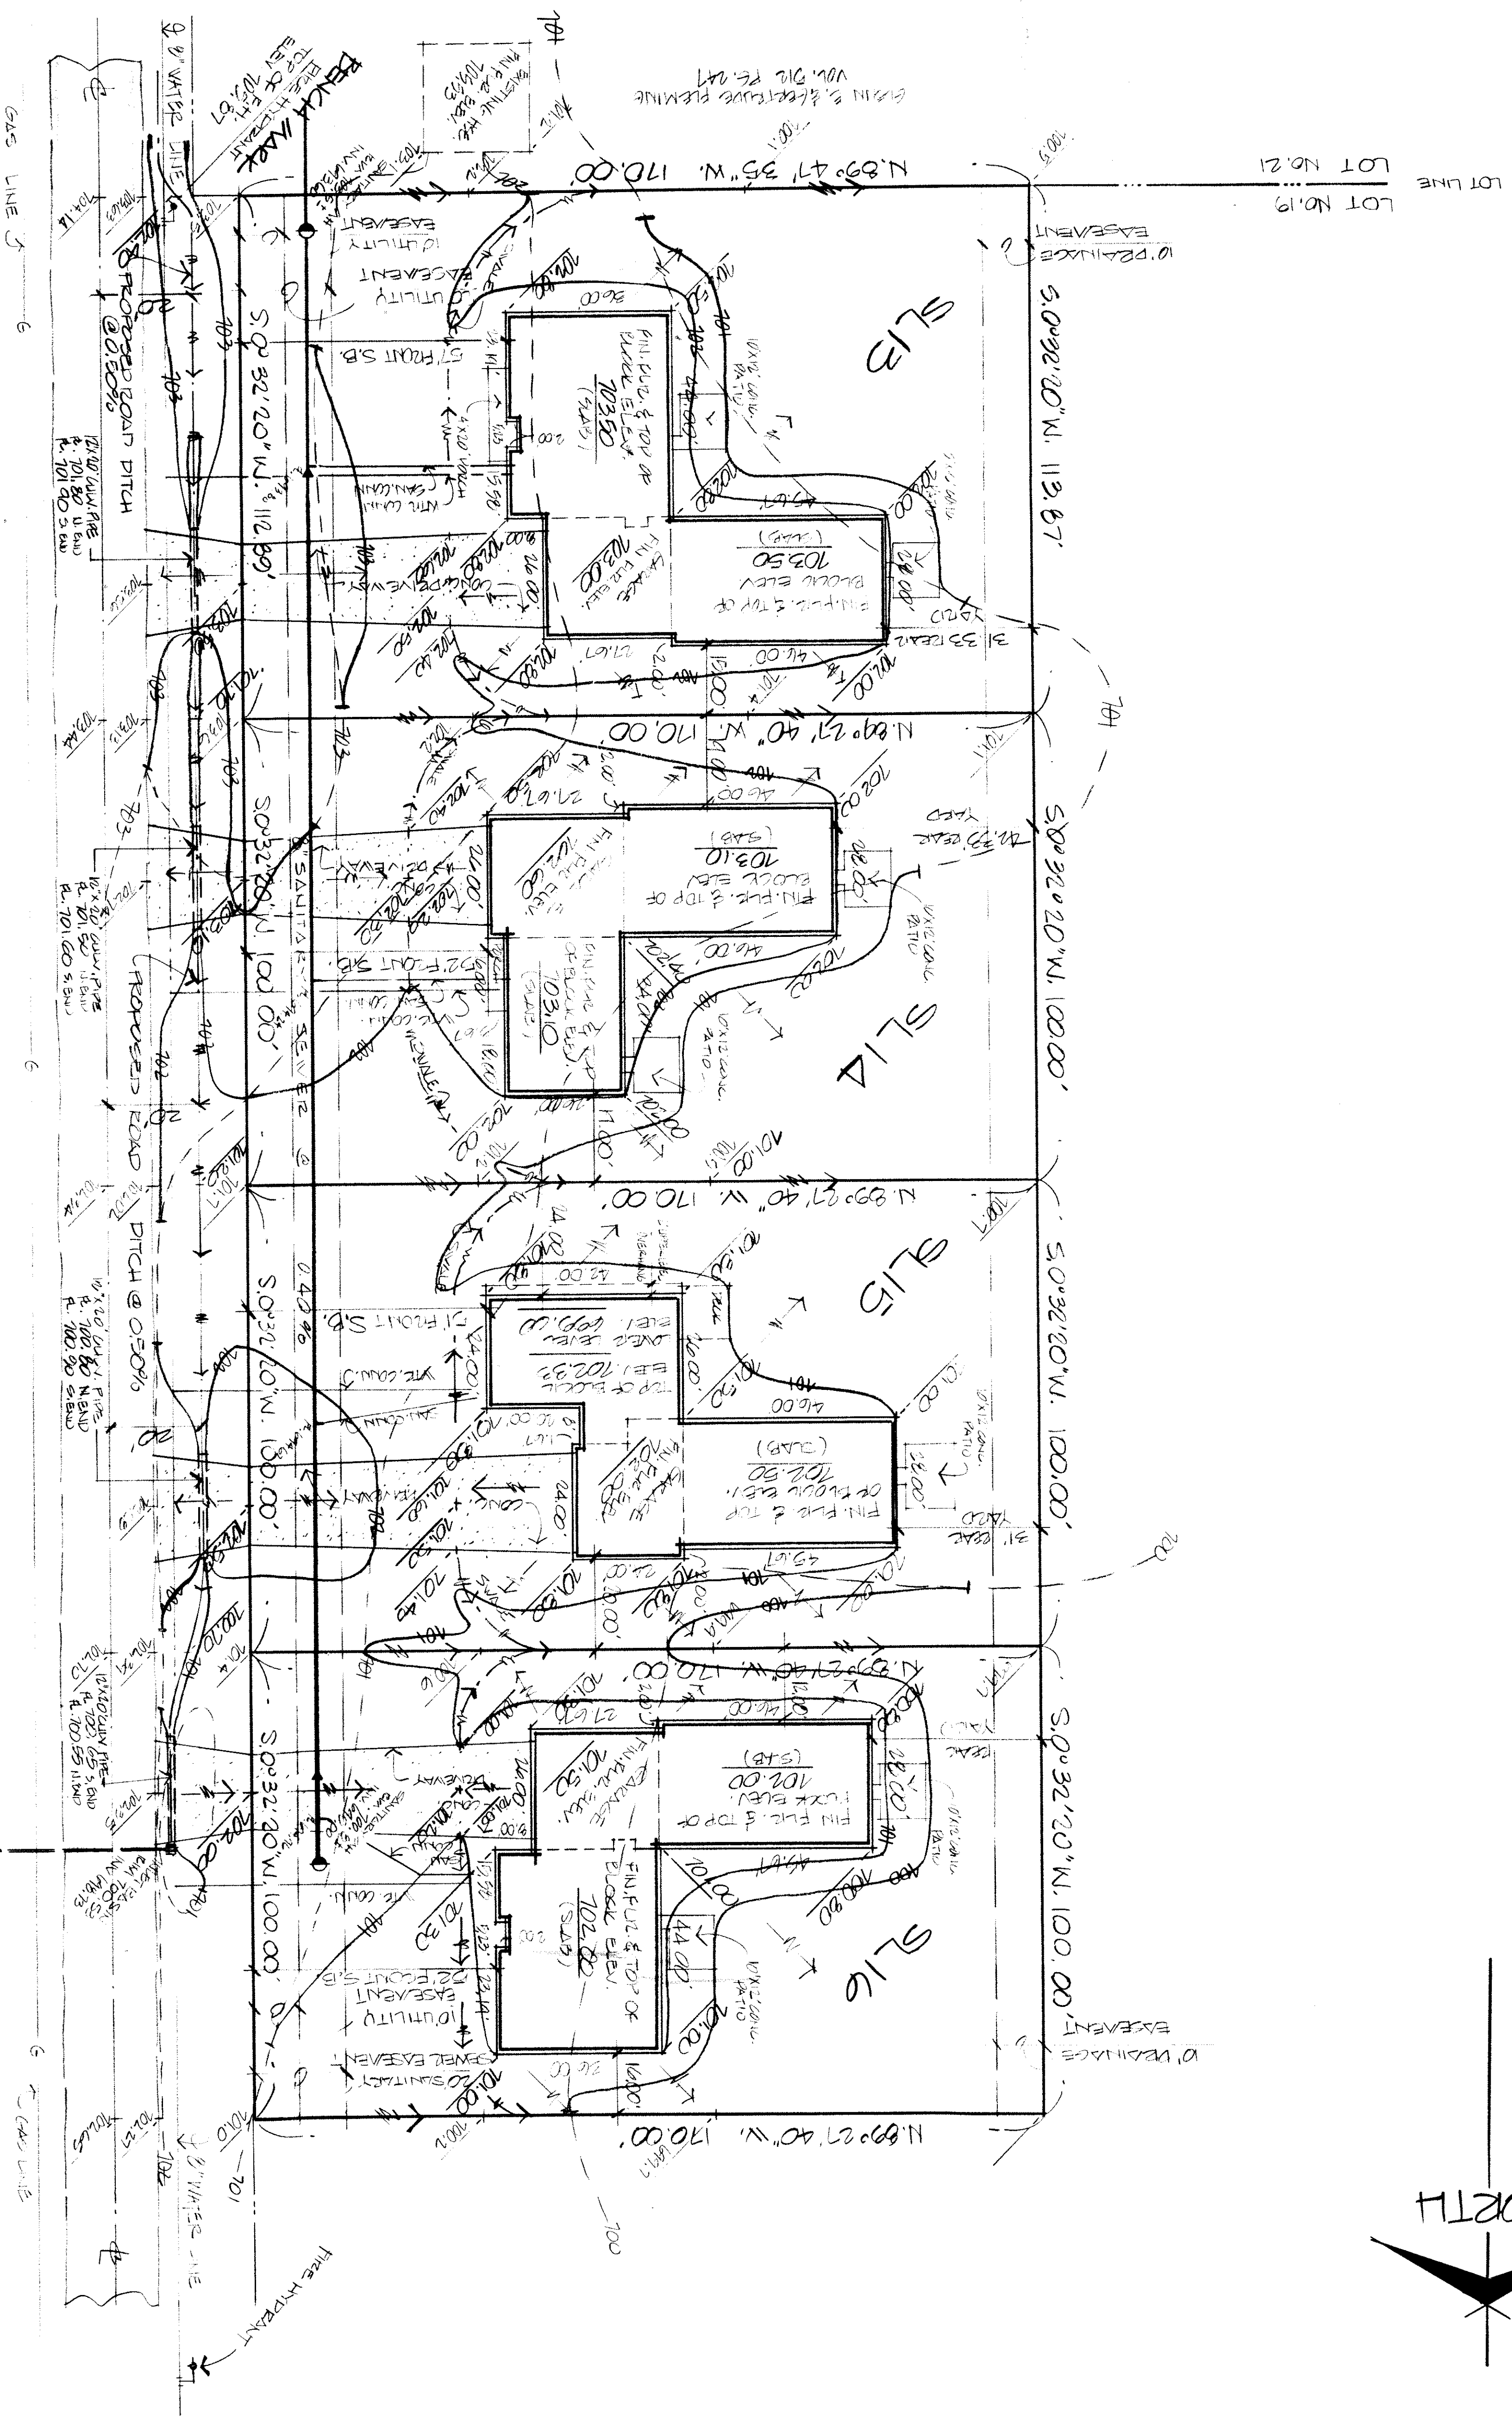

LEGEND:
- 101.00 - PROPOSED GRADES.
- 101.0 - EXISTING ELEVATIONS.
- 101 - EXISTING CONTIGUOUS LINES.
- 101 - PROPOSED CONTIGUOUS LINES.

PAZL ROAD 60'

REV. NO.	DESCRIPTION	DATE	BY	CHKD.

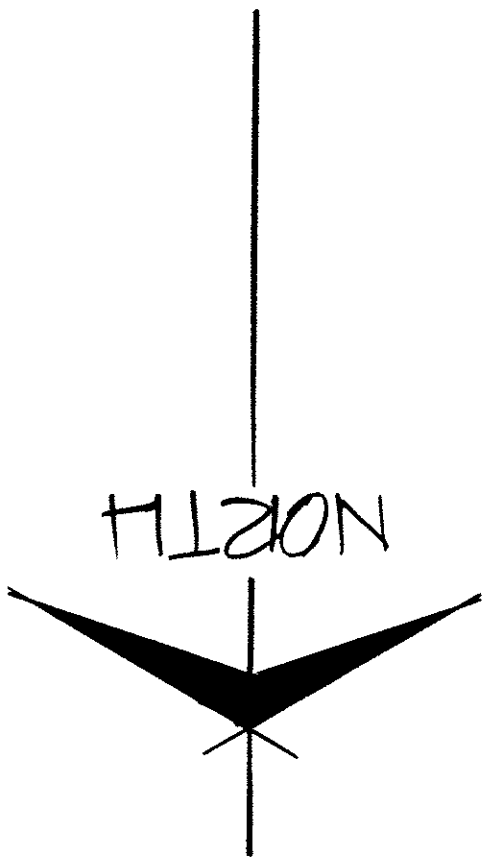

COLPETZER & WOODS
CONSULTANTS, INC.
MENTOR, OHIO 44060

DATE: 11/11/84
SCALE: HOR. 1"=20'
VERT. 1"=20'
DRAWN BY: J. WOODS
CHK'D BY: J. WOODS
F.B. # PG.

SITE PLAN FOR
CASE/MENT HOMES
1251 N. AUSTIN AVE. UNIT 1, PAINESVILLE, OH.
RECORDING NO. 13, 14, 15, 