

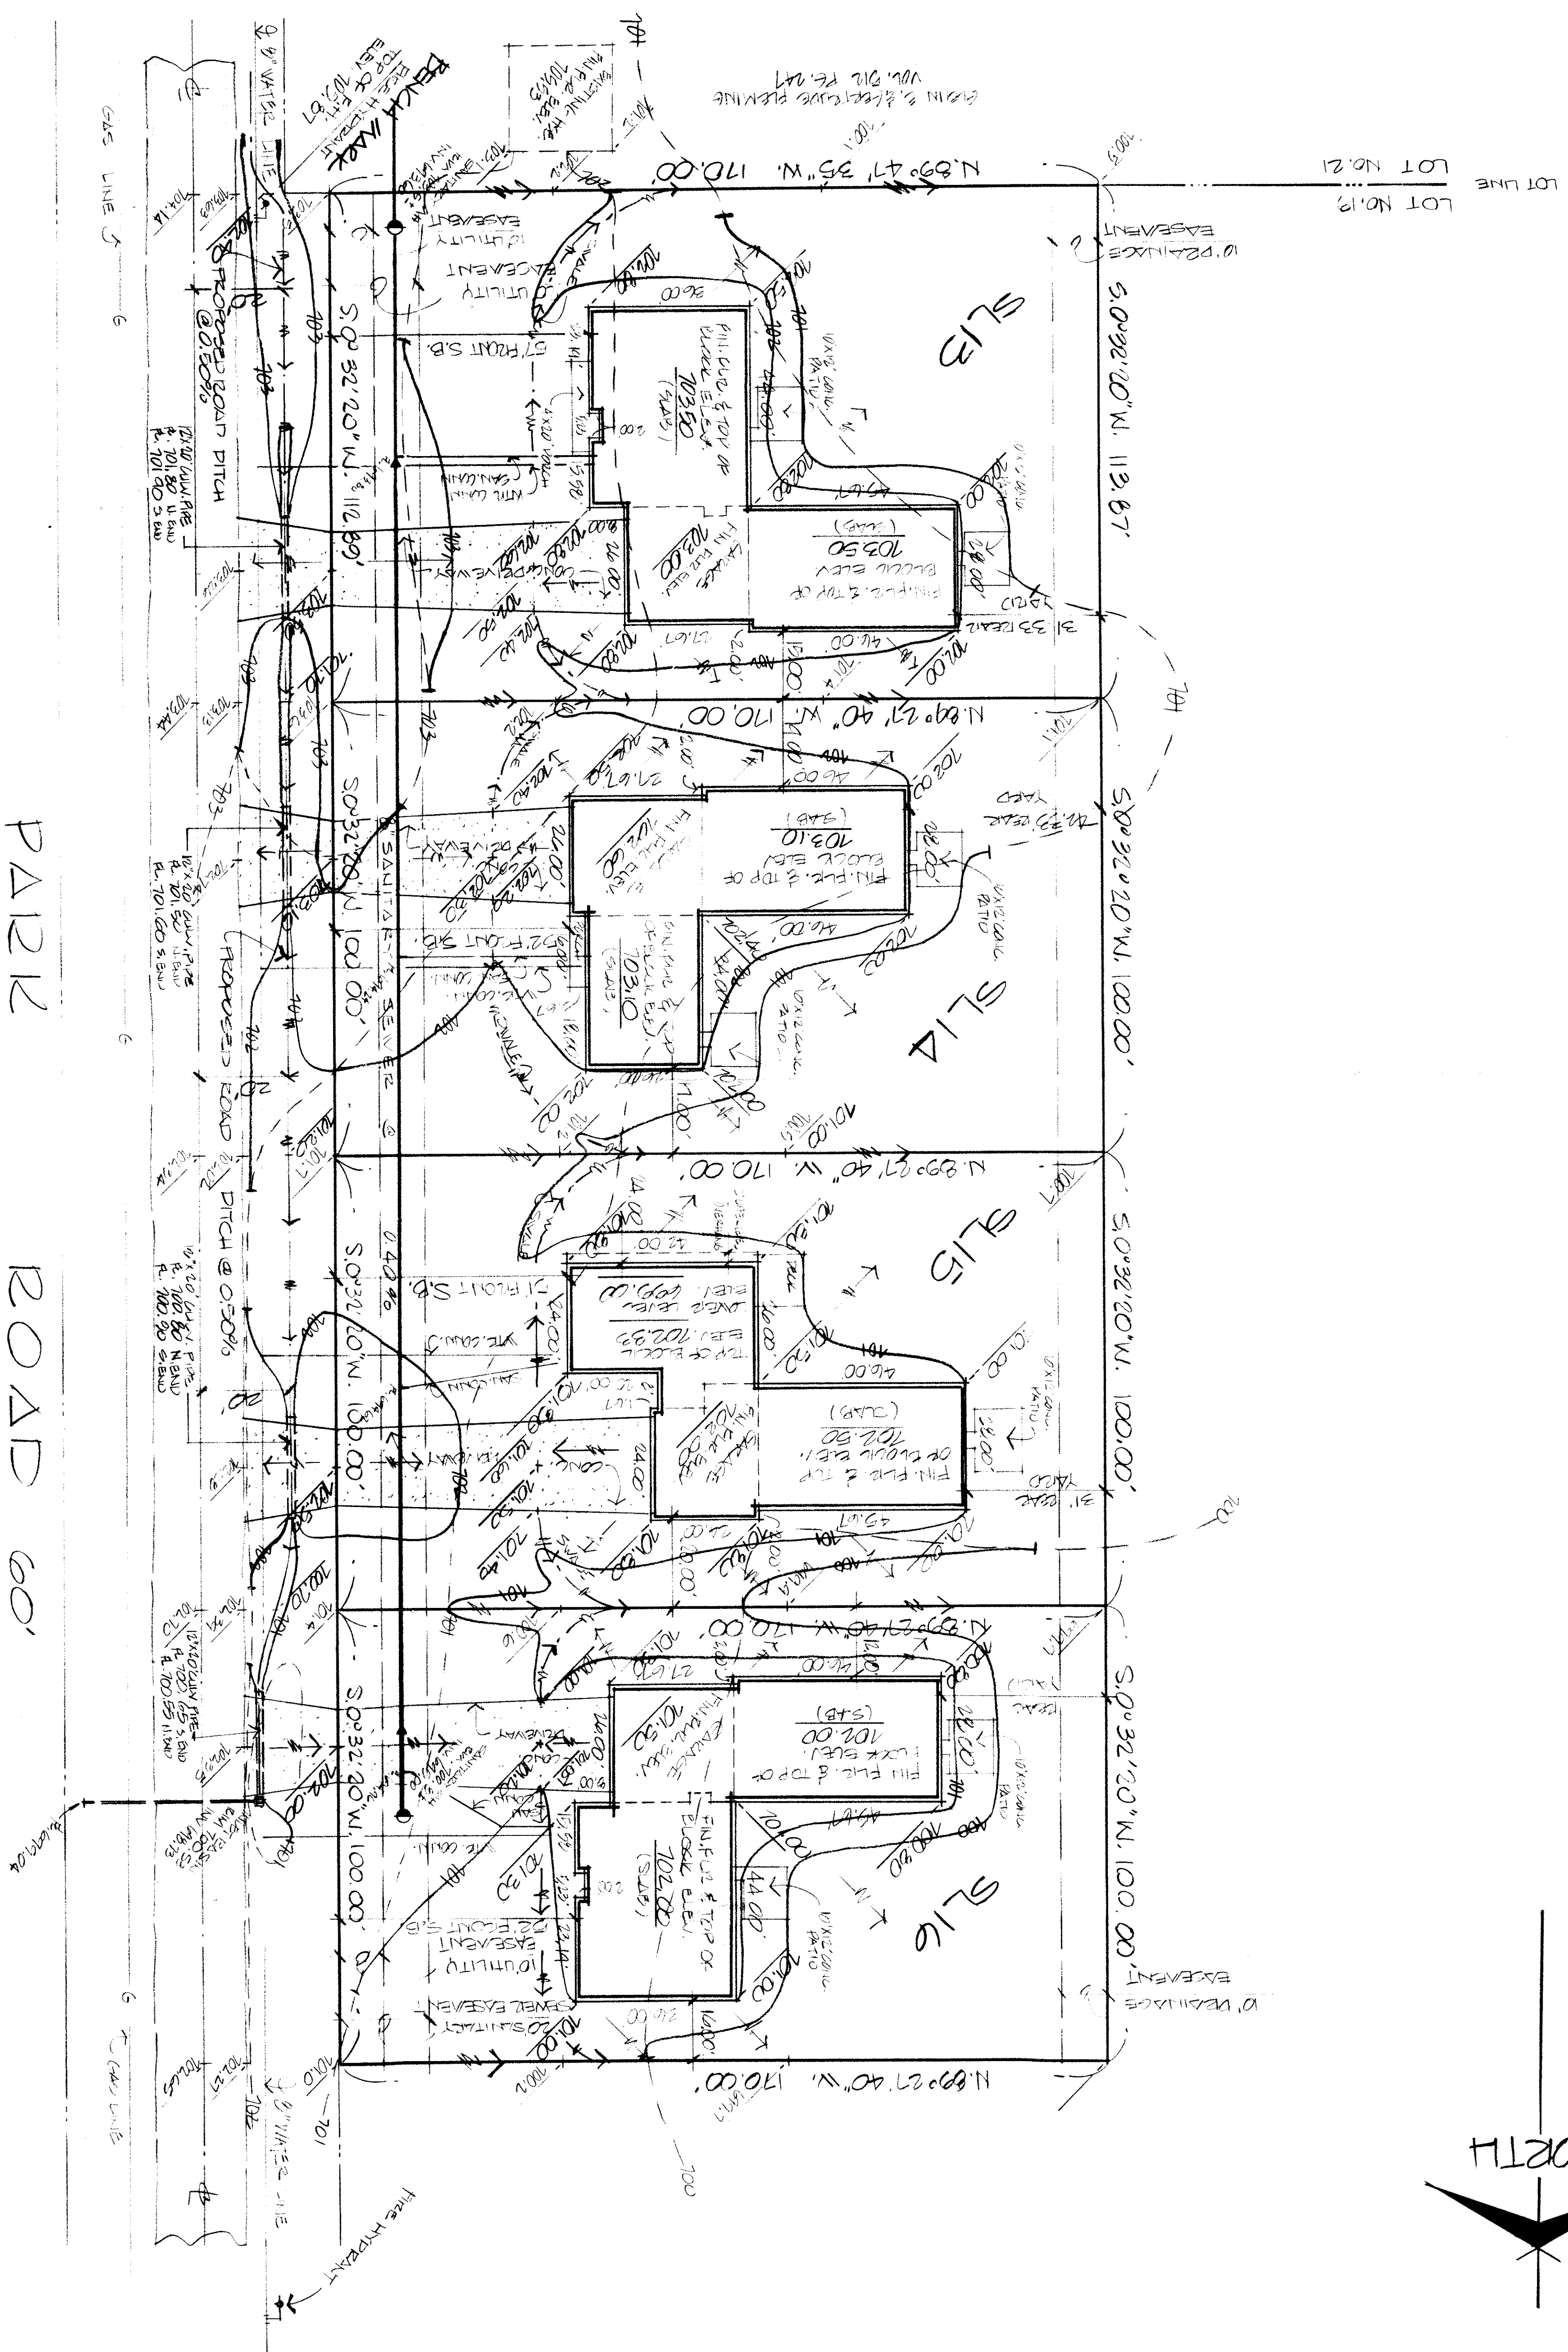


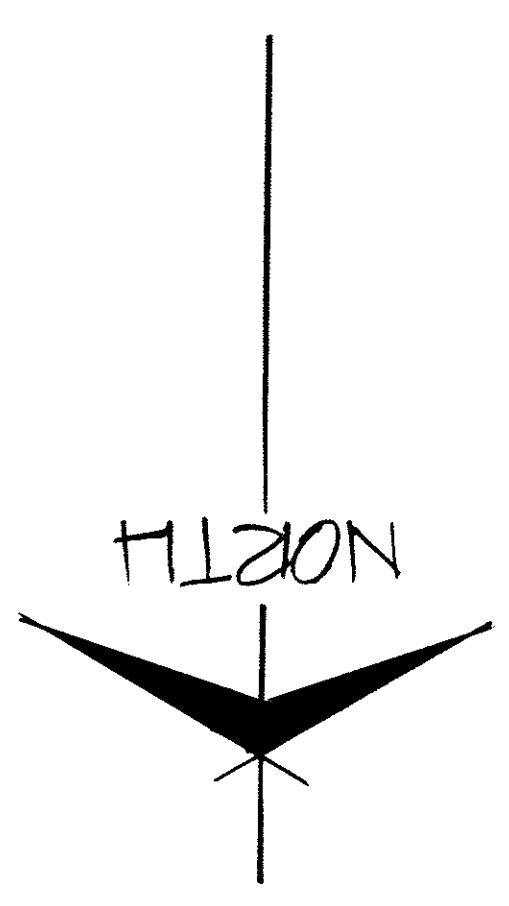

LEGEND:  
- - - - - 101.00' - PROPOSED GRADES.  
- - - - - 101.00' - EXISTING ELEVATIONS.  
- - - - - 101.00' - EXISTING CONTIGUOUS LINES.  
- - - - - 101.00' - PROPOSED CONTIGUOUS LINES.

PARK ROAD 60'

| REV. NO. | DESCRIPTION | DATE | BY | CHKD. |
|----------|-------------|------|----|-------|
|          |             |      |    |       |
|          |             |      |    |       |
|          |             |      |    |       |
|          |             |      |    |       |

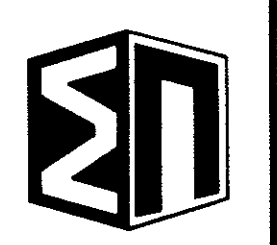

**COLPETZER · WOODS**  
CONSULTANTS, INC.  
MENTOR, OHIO 44060

DATE: FEB. 11, 1984  
SCALE: HOR. 1" = 20'  
VERT. 1" = 20'  
DRAWN BY: J. W. WOODS  
CHKD BY: J. W. WOODS  
P.L. # 100

SITE PLAN FOR  
**CASE/EMENT HOMES**  
1251 AND 1253 AVENUE, FAIRFAXVILLE, OH.  
DEVELOPMENT NO. 12, 14, 15, 16,