

N-2°-00'-00"E 120.00'

SITE PLAN

PAINESVILLE LAKE COUNTY, OHIO

for: WALTER KOHLER

5 ATHENS AVE PAINESVILLE 44077

SUBDIVISION NAME LOT 15 TRACT 1
VOL. - PG. 387 & 398 1/4 & 1/2
SUBLOT NO. STREET PAGES 118-32-29 & 30
PERM. PARCEL NO. STREET

NORTH
SCALE 1"=30'

LEGEND
SANITARY MANHOLE
STORM MANHOLE
INLET OR CATCH BASIN
HYDRANT
EXISTING CONTOURS
PROPOSED CONTOURS
EXIST. ELEV. 100.0
PROP. ELEV. 100.0
WATER VALVE (GAS)
WATER METER (GAS)
AS BUILT ELEVATION
INDICATES DIRECTION OF SURFACE DRAINAGE

REMARKS
ALL BOUNDARY DATA SHOWN WAS OBTAINED FROM (DEEDS, RECORDED SUBDIVISION PLAT OR OTHER PUBLIC RECORDS)
LOCATIONS AS SHOWN OF ADJACENT WELLS AND SEPTIC TANKS OBTAINED FROM LAKE COUNTY HEALTH DEPARTMENT

DESIGN CERTIFICATION
THIS PLAT WAS PREPARED BY ME, AND IS CORRECT TO THE BEST OF MY KNOWLEDGE AND BELIEF.

NAME SURVEYOR REGISTRATION NO.

CHECK LIST

NO. OF BEDROOMS
DIMENSIONS
BEARINGS
TIE TO NEAREST STREET
SUBLOT NO. PARCEL NO.
SURROUNDING OWNERS GR.
BLDG. DIMENSIONS FIN. GR.
APPROX. TYPE WIDTH THICKNESS
SIDEWALK TYPE DIA. LENGTH
ROCK OUTCROPPINGS
WATER MAIN SIZE, LOCATION
SAN. SEWER SIZE & GR. LOC.
SAN. MH. CAST ELEV. INV. ELEV.
SUBLOT NO. PARCEL NO.
STORM SEWER SIZE & GR. LOC.
STORM MH. CAST ELEV. INV. ELEV.
PAV'T TYPE GRADE CURVES
GASLINE LOC. SIZE PRESSURE
SEPTIC TANK LOCATION & DUPLICATION AREA
WELL LOCATION
ISOLATION RADIUS FROM WELL

PLAN PREPARED BY:

DEBEVEC • SALO & ASSOCIATES, INC.

NO.	DATE	BY
1		
2		
3		
4		
5		




DRAWN BY JRC	SCALE 1"=30'	PHONE NO. 352-9250
CHK'D JRC	DATE 9/30/83	DRAWING NO.
CREW CHIEF	APP'D 5784	

"AS BUILT" CERTIFICATION

I HEREBY CERTIFY THAT THE CIRCLED GRADES ARE EXISTING FINISH GRADES CHECKED IN THE FIELD ON 19
AND ARE CORRECT TO THE BEST OF MY KNOWLEDGE AND BELIEF

REGISTERED SURVEYOR

REG. NO.

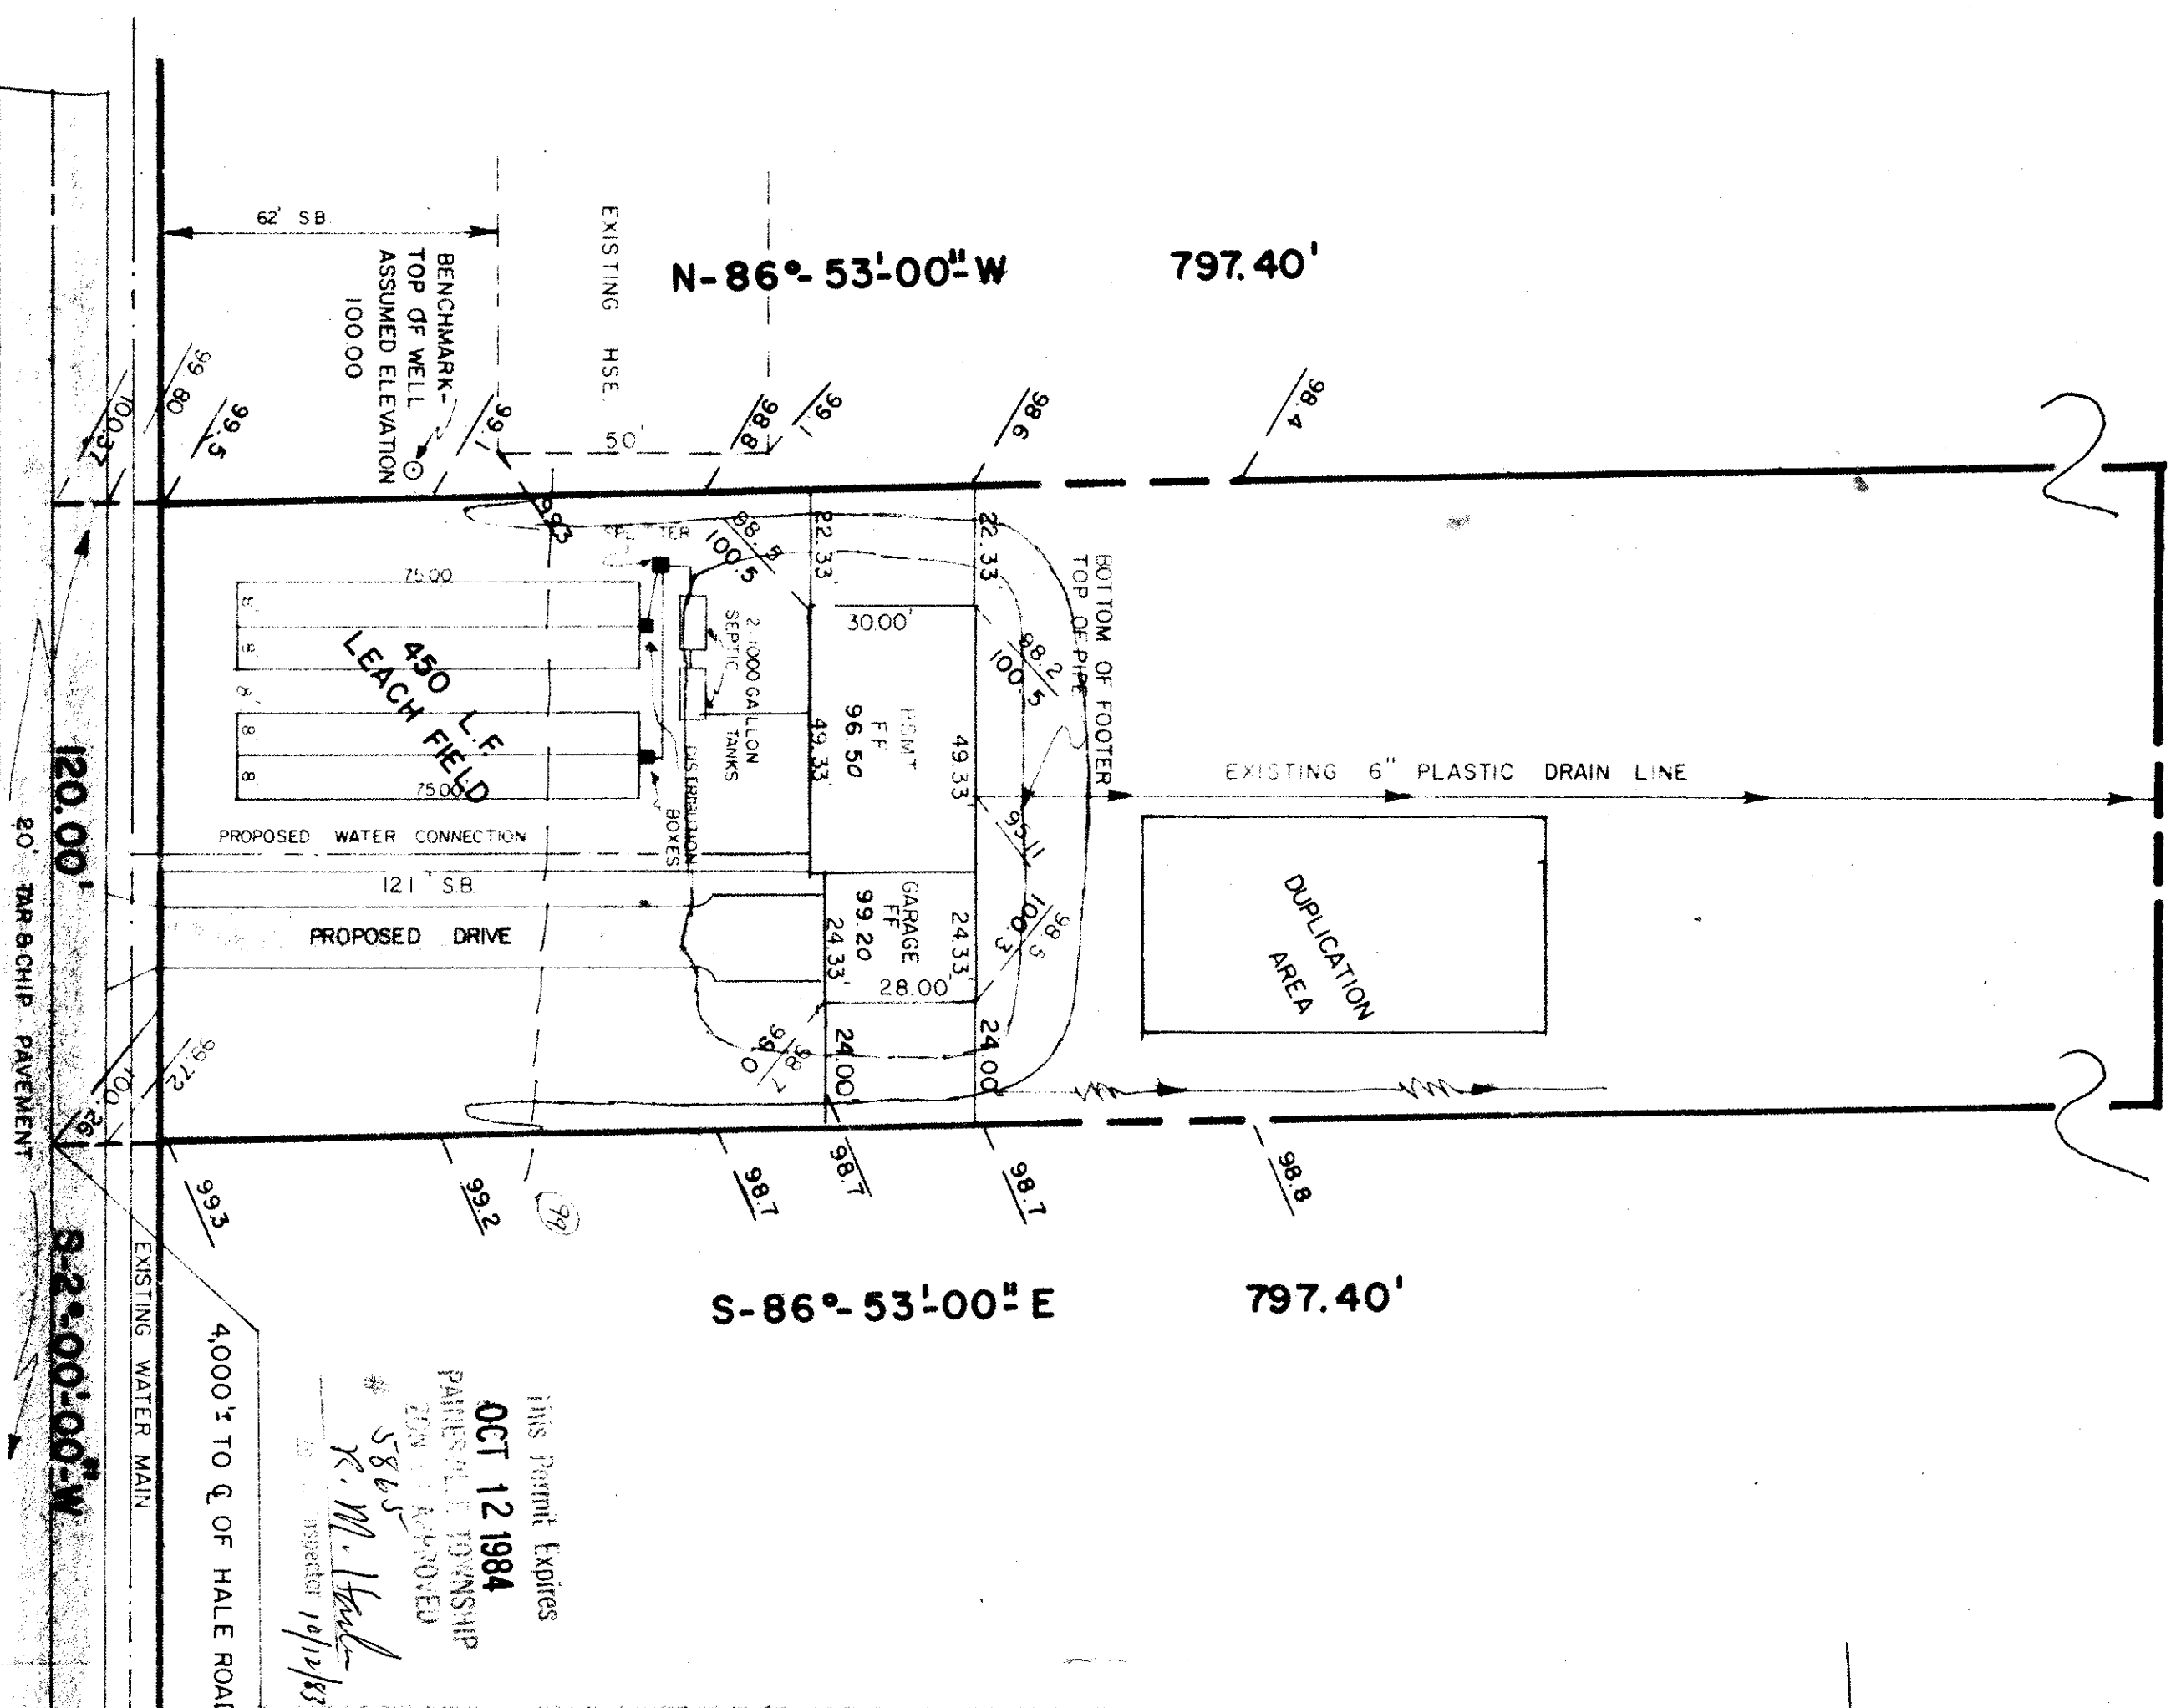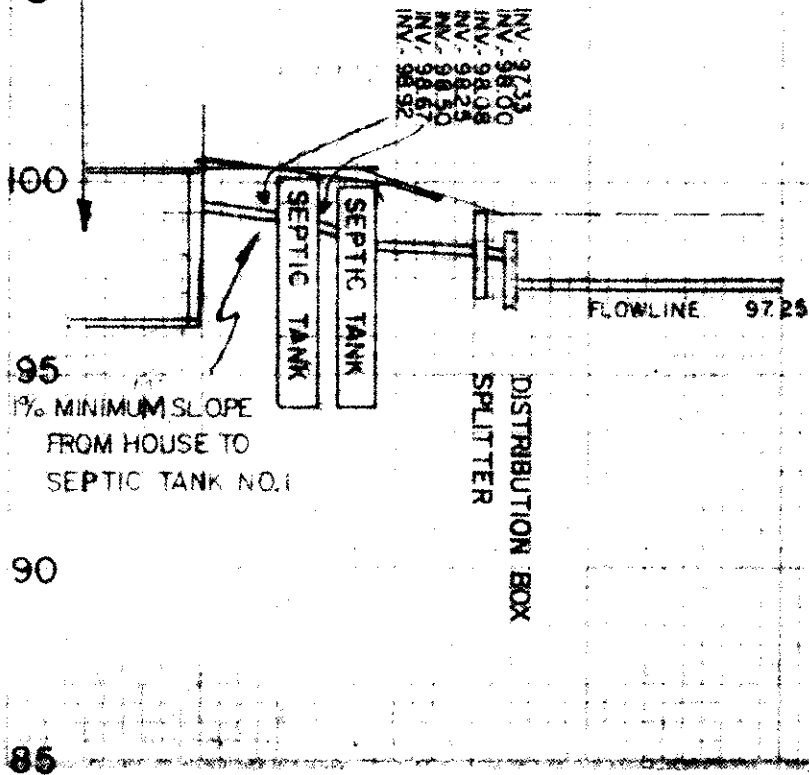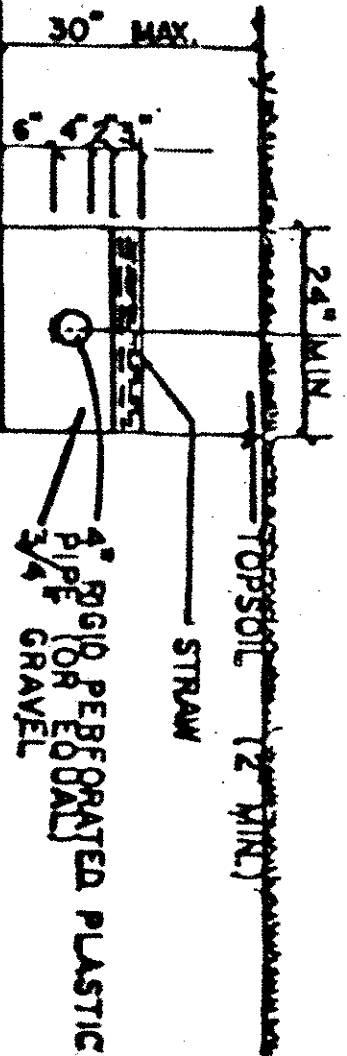

PARK ROAD 40'

Grading Plan Approved
as shown and/or noted
T. O. M. S. P. GILLES, P.E.
Lake County Engineer
Date 7 Dec 83
TYPICAL SECTION
SCALE 1/2" = 1'-0"