



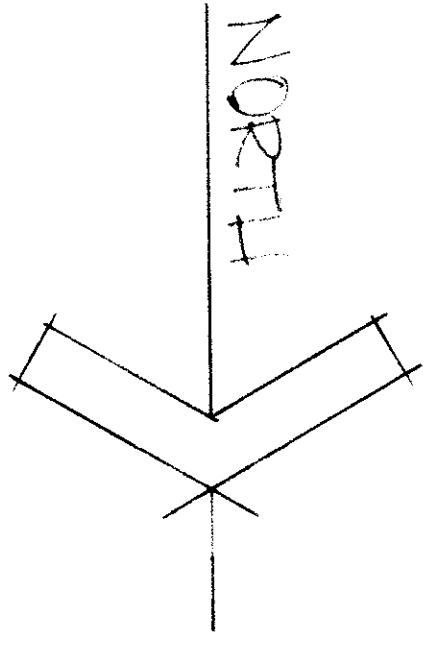

LEGEND:  
x 700.00 PROPOSED GRADES.  
--- 700.0 EXISTING ELEVATIONS.  
--- 700.0 EXISTING & PROPOSED CONTOURS.  
--- 700.0 PROPOSED CONTOURS.

PARK ROAD

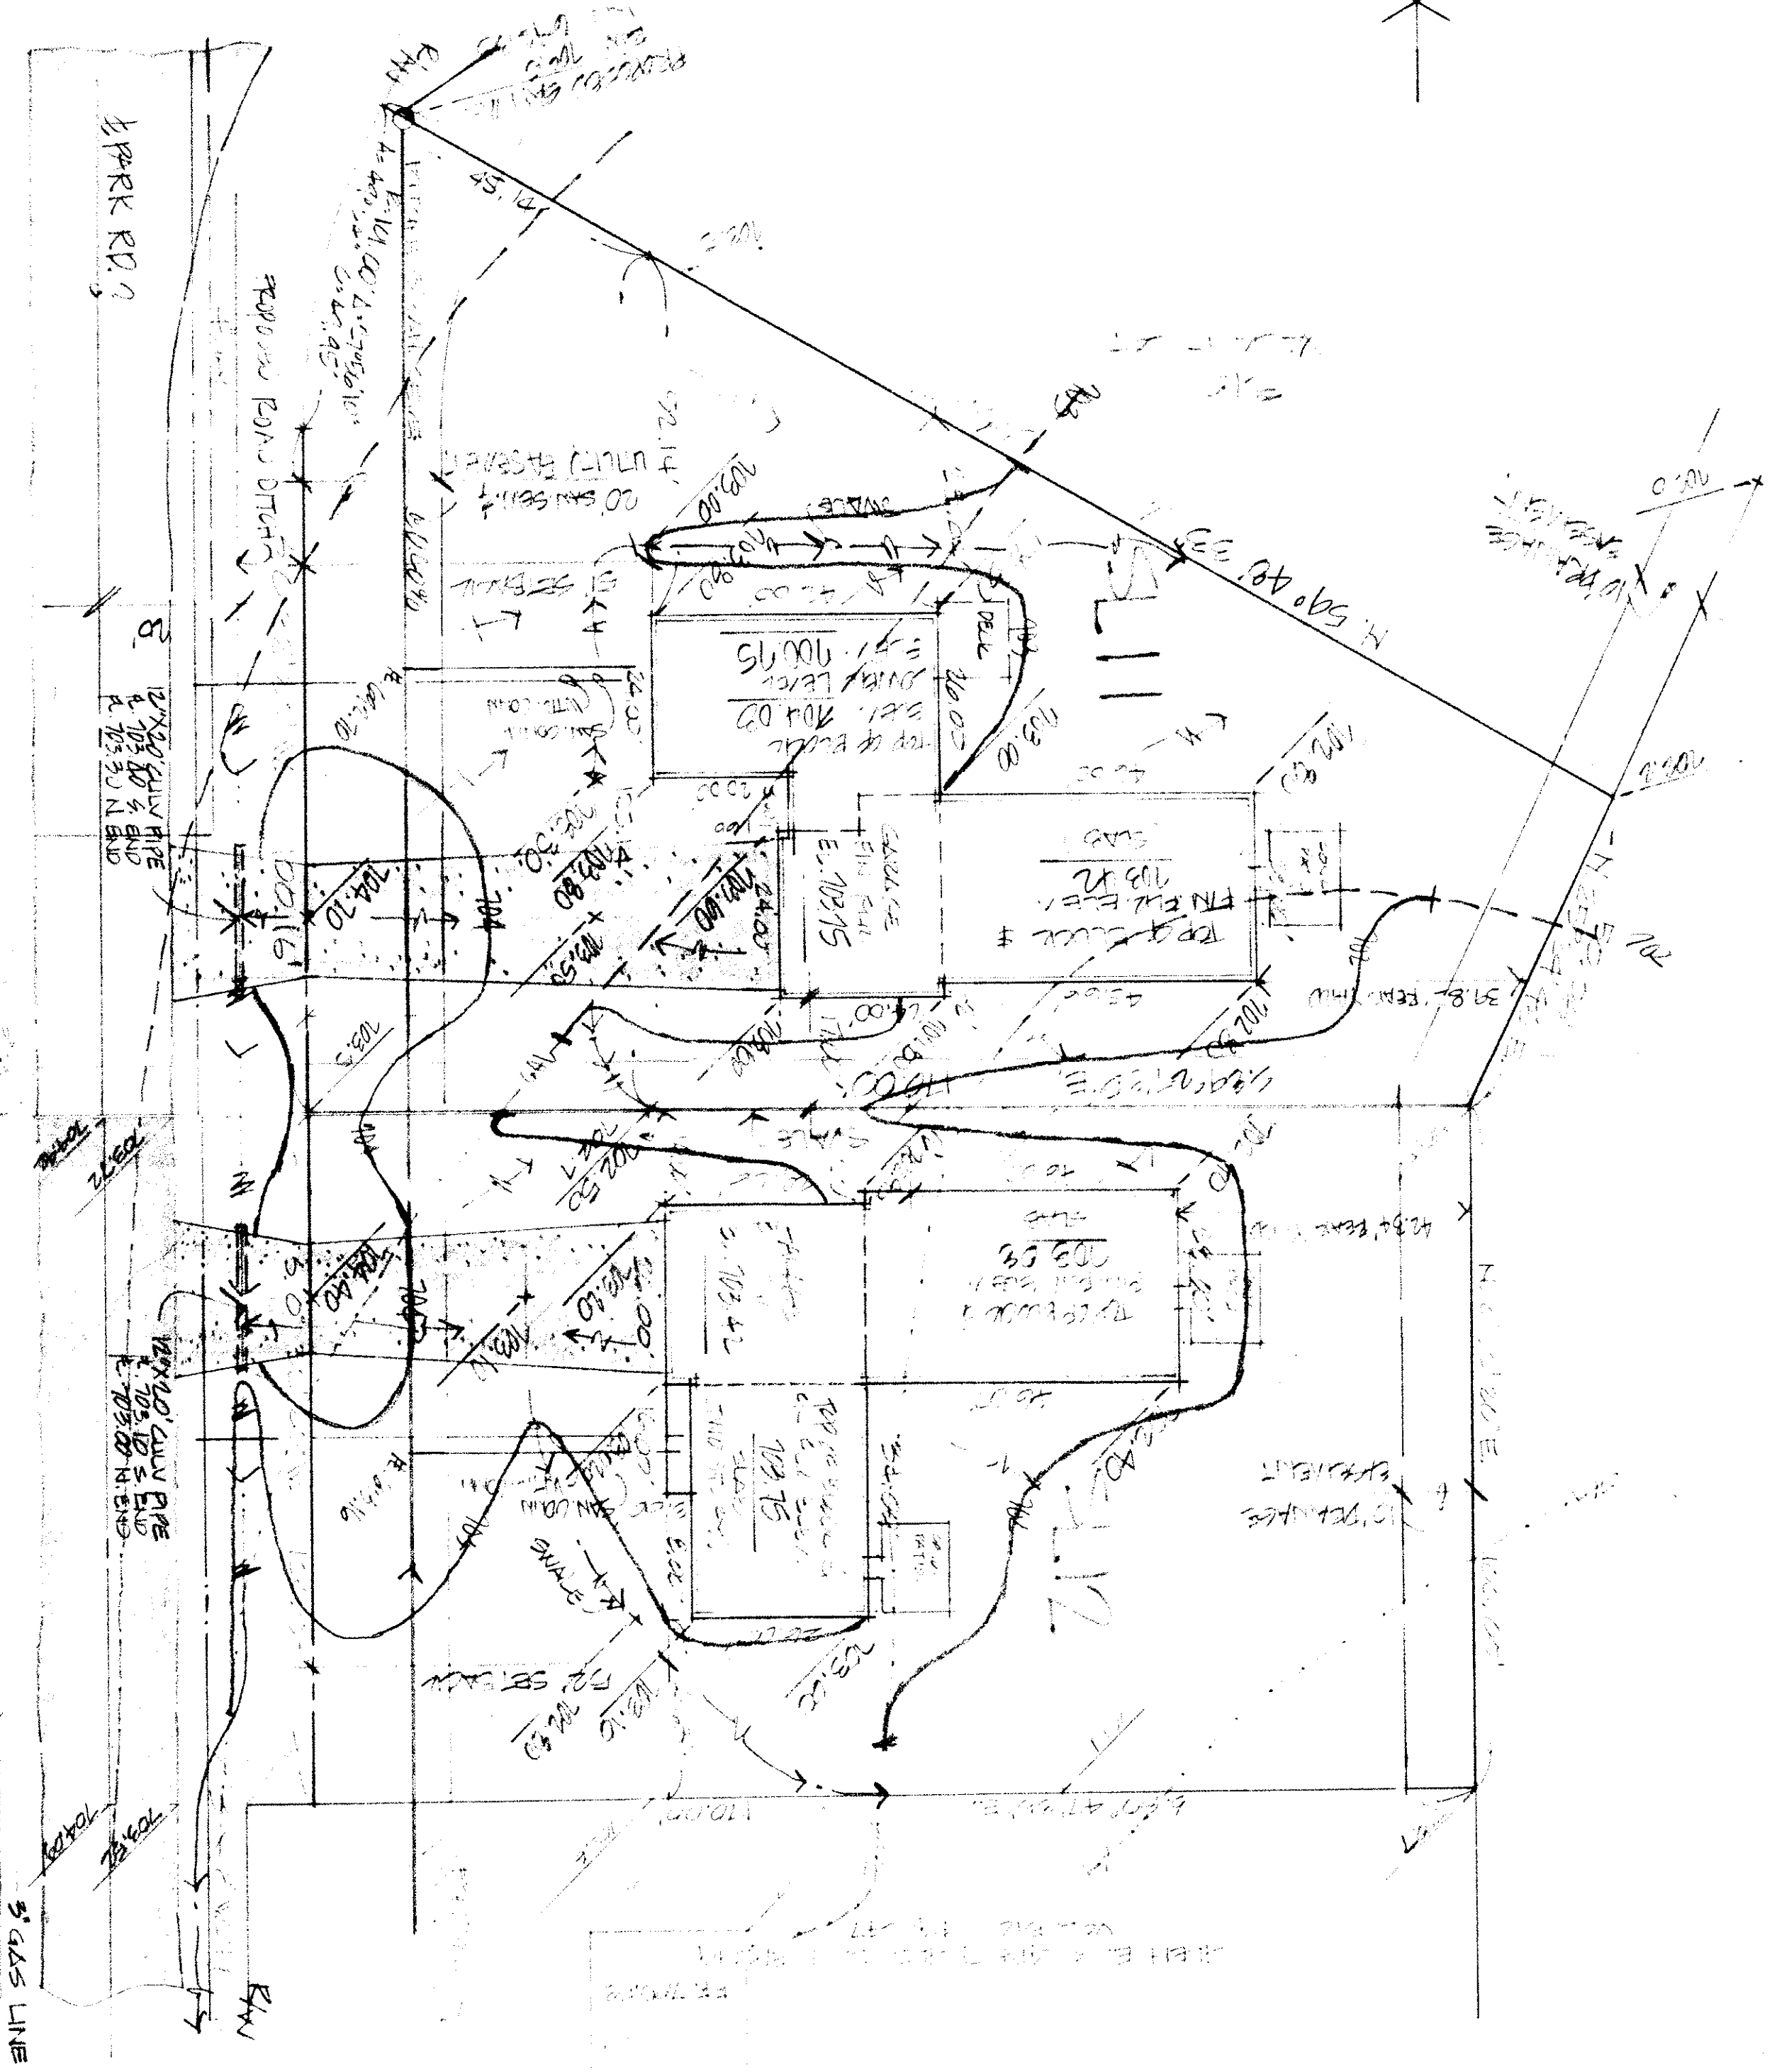

DESIGN CERTIFICATION  
THIS PLAN WAS PREPARED BY ME  
AND IS CORRECT TO THE BEST OF  
MY KNOWLEDGE AND BELIEF.  
*Tom Gilles*  
REG. SURVEYOR NO. 4488

SITE PLAN FOR  
CASEMONT HOMES  
51 ADDITION S.W. PANESVILLE, OHIO  
BENJAMIN AND LUCY IN THE JOHN BEN SUBDIVISION IN PANESVILLE TWP. OHIO  
DATE 8/12/93  
SCALE 1/2" = 1'-0"  
DRAWN BY [Signature]  
CHKD BY [Signature]  
F.S.F. NO. [Blank]



COLPETZER & WOODS  
CONSULTANTS, INC.  
MENTOR, OHIO 44060

SHEET 1 OF 1  
CONTRACT NO. 81-553

This Permit Expires  
SEP 23 1984  
PANESVILLE TOWNSHIP  
ZONING APPROVED  
# 5830  
R. M. Hall  
Zoning Inspector 9/23/83

Grading Plan Approved  
as shown and/or noted  
THOMAS P. GILLES, P.E.  
Lento County Engineer  
By [Signature] Date 8/26/83