
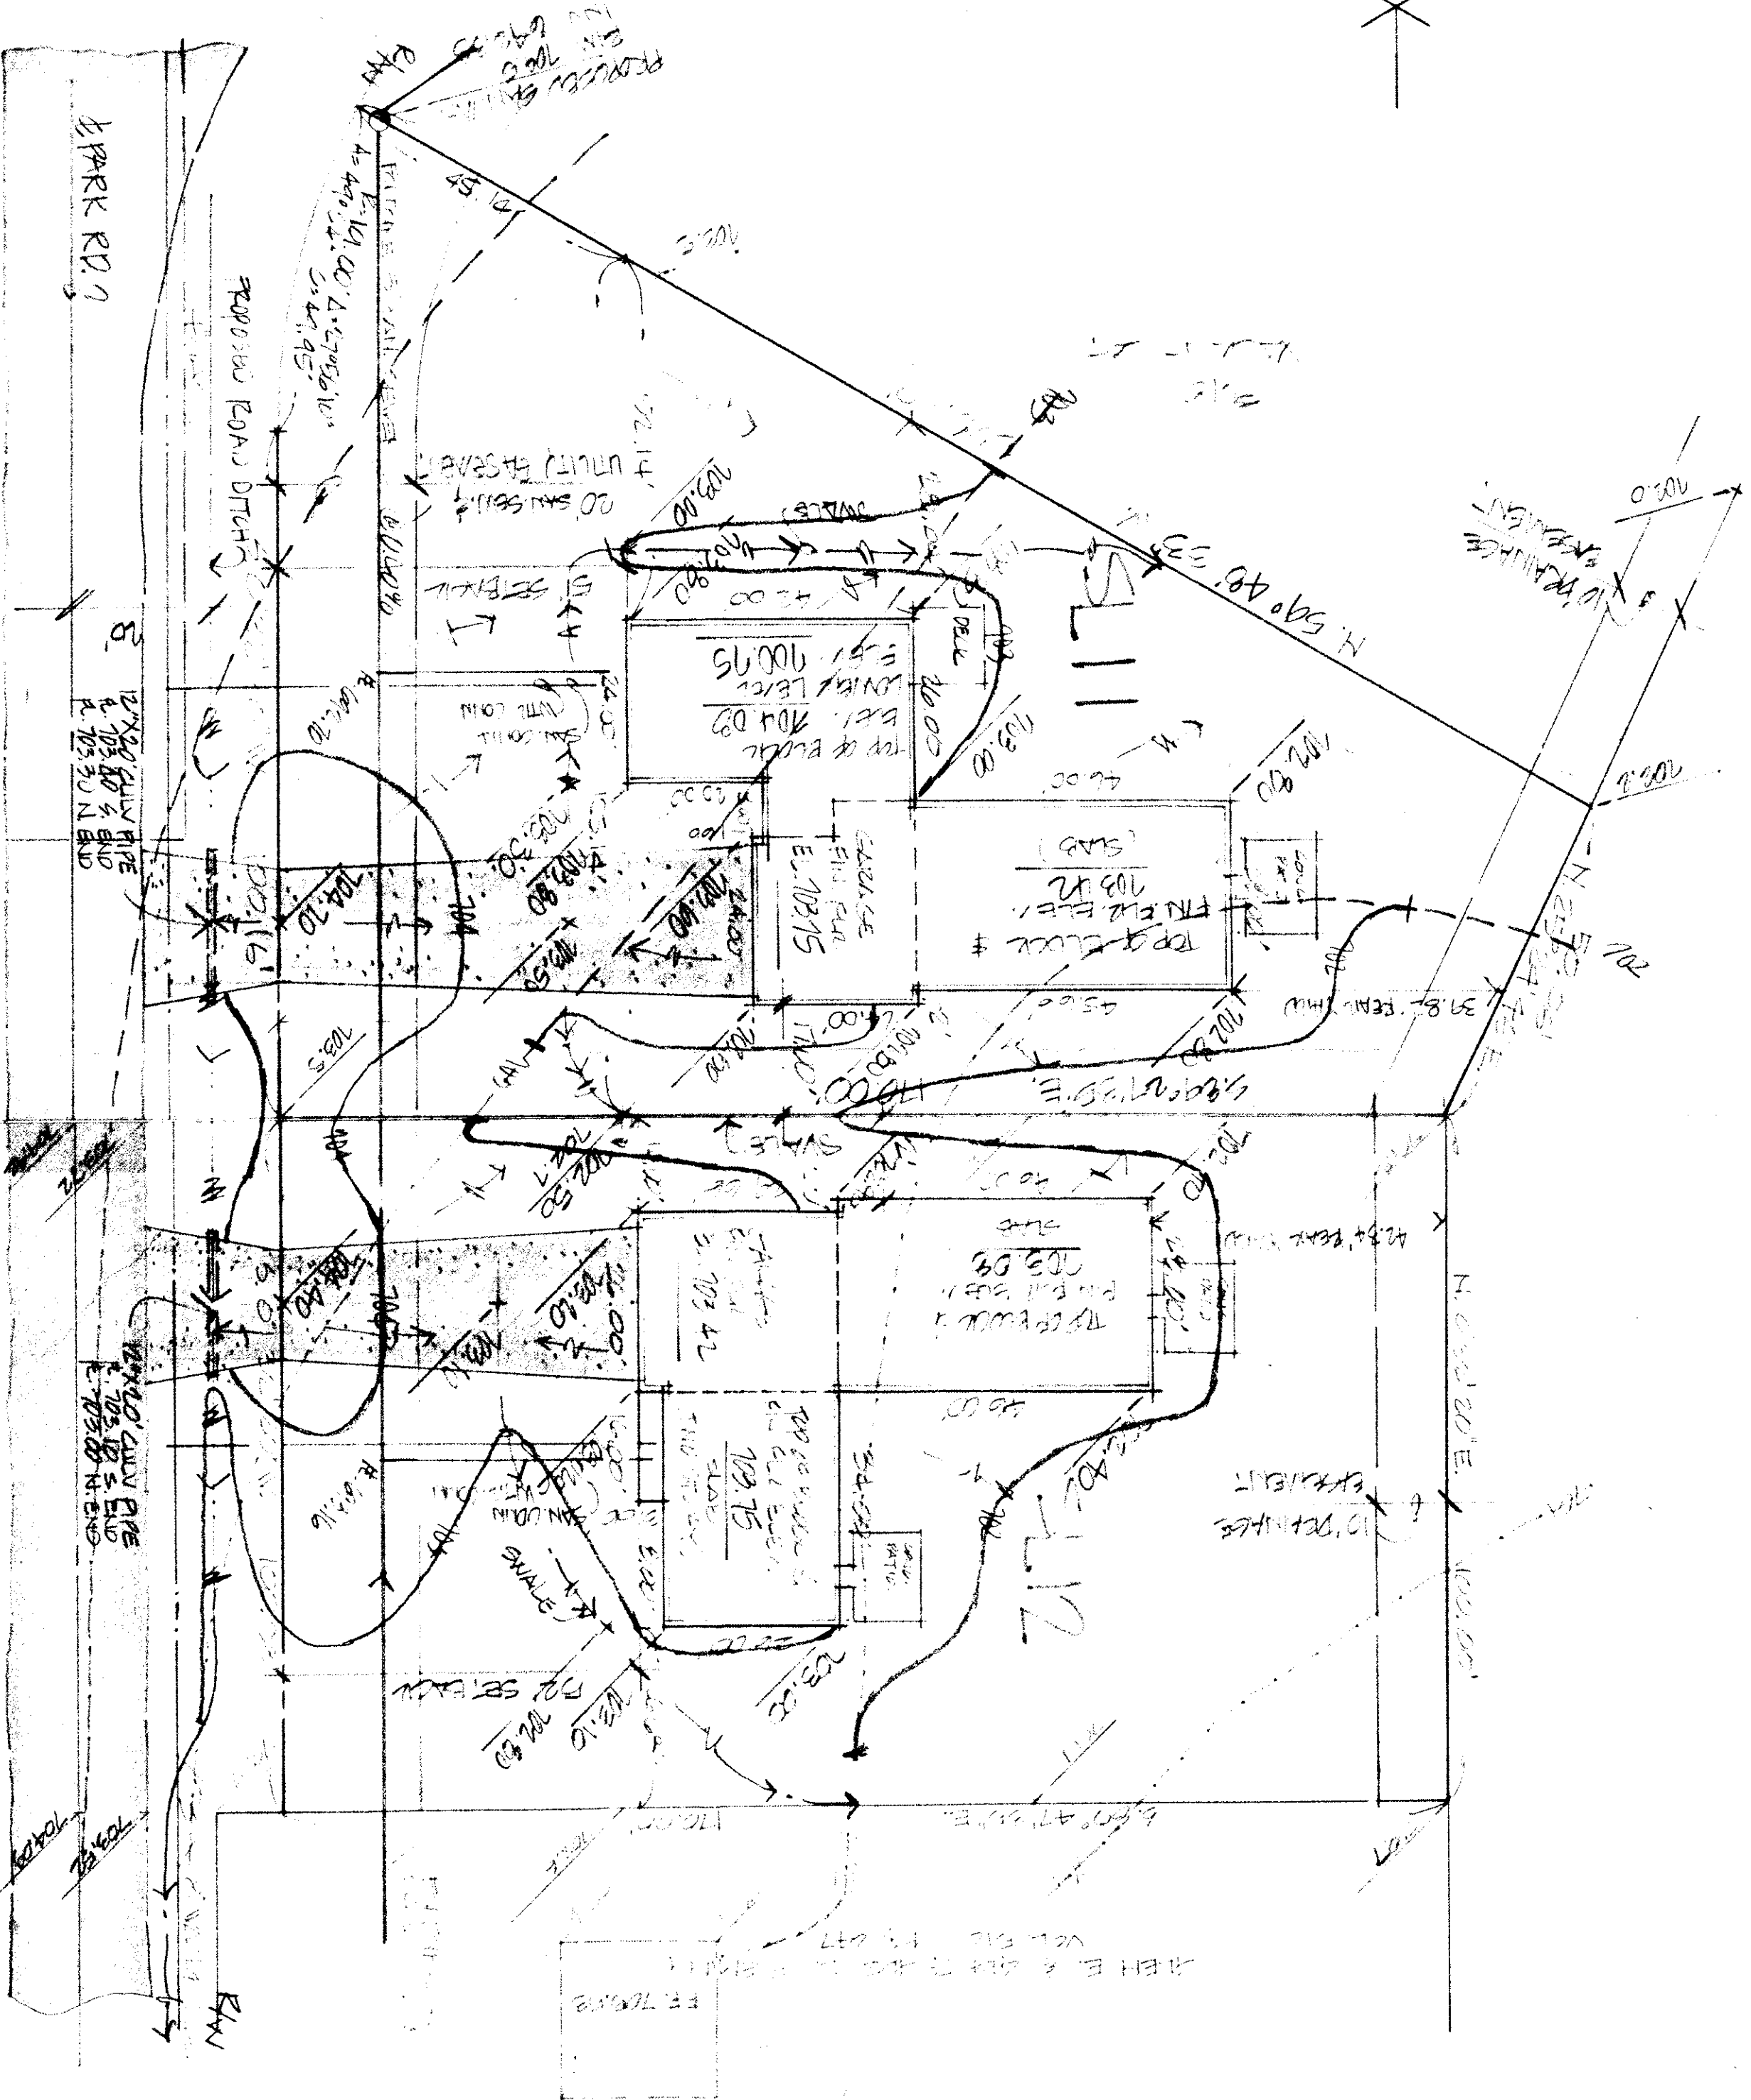


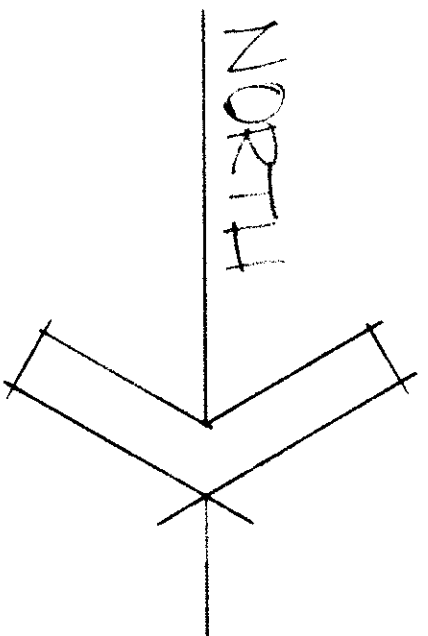

LEGEND:
X 100.00 PROPOSED GRADES.
--- 100.0 EXISTING ELEVATIONS.
--- 100.0 EXISTING CONTOURS.
--- 100.0 PROPOSED CONTOURS.

PARK ROAD

BENCHMARK
ELEV 705.85

This Permit Expires
SEP 23 1984
PAINESVILLE TOWNSHIP
ZONING APPROVED
5531
R. W. Hark
Zoning Inspector 9/23/83

Grading Plan Approved
as shown and/or noted
THOMAS P. GILLES, P.E.
Lata County Engineer
Date 26 Sept 83

DESIGN CERTIFICATION
THIS PLAN WAS PREPARED BY ME
AND IS CORRECT TO THE BEST OF
MY KNOWLEDGE AND BELIEF.
Colpetzer
REQ. SIGNATURE NO. 1

SITE PLAN FOR
CASEN HILLS
51 ADDISON AVE. PAINESVILLE, OHIO
BEING SUBDIVISION 11 & 12 IN THE
JOHN BEN SUBDIVISION IN PAINESVILLE TWP., OHIO
DATE 8/12/83
SCALE 1"=20'
DRAWN BY [signature]
CHECKED BY [signature]
F.S.F. NO. [blank]
COLPETZER · WOODS
CONSULTANTS, INC.
MENTOR, OHIO 44060
SHEET 1 OF 1
CONTRACT NO. 81-553