

HARRIET M. NICHOLS
VOL. 172, PG. 952

S 02°15'00" W
94.00'

I. PIN SET

I. PIN FD. & USED

S/L 3
0.696 AC.

DUPLICATION
AREA

S/L 2
0.696 AC.

322.34'

322.34'

SPLITTER BOX

DISTRIBUTION BOX

2, 1,000 GAL SEPTIC TANKS

REVIEWED AND ACCEPTED
LAKE COUNTY GENERAL
HEALTH DISTRICT
DATE: 10/13/98
BY: [Signature]

EXIST. HOUSE FIN
FLR ELEV=693.33

GAR
FIN
FLR
ELEV=692.00

BRADLEY M. MARTUNEY
VOL. 1121, PG. 594

EXIST. HOUSE
FF=693.04

N 87°30'00" W

N 87°30'00" W

PROPOSED HOUSE FIN
FLR ELEV=693.33
PROPOSED BSMT FIN
FLR ELEV=684.66
(3 BEDROOM)

PROP
GAR
FIN
ELEV=692.00



PROP
DRIVE

I PIPE FD & USED


N 02°15'00" E

PARK ROAD 40'


EXISTING FIRE HYDRANT
BENCHMARK-TOP STEM OF FIRE HYDRANT
ELEV=692.30

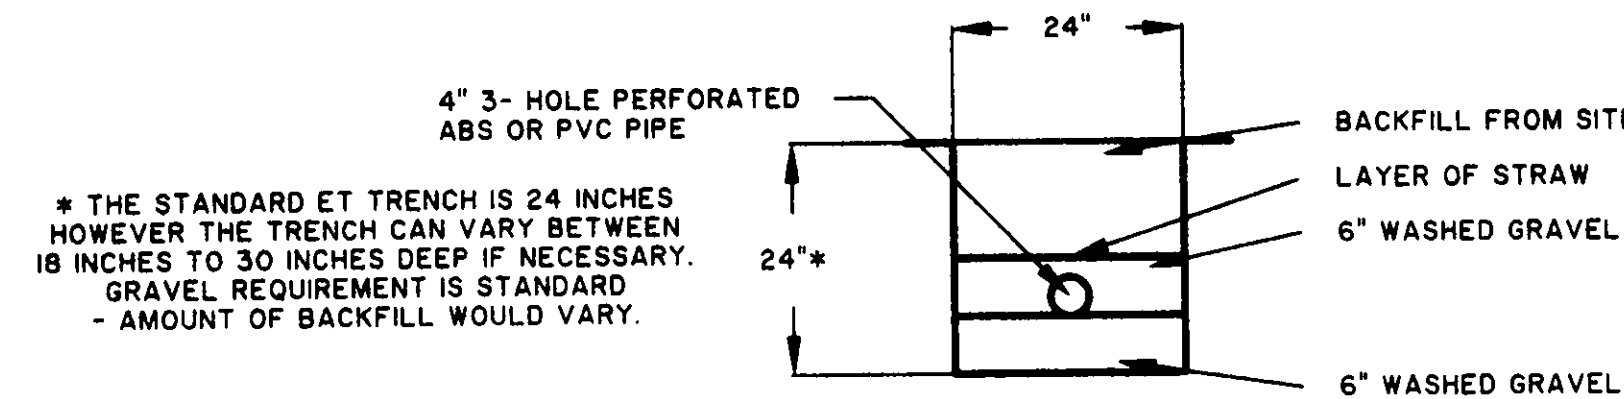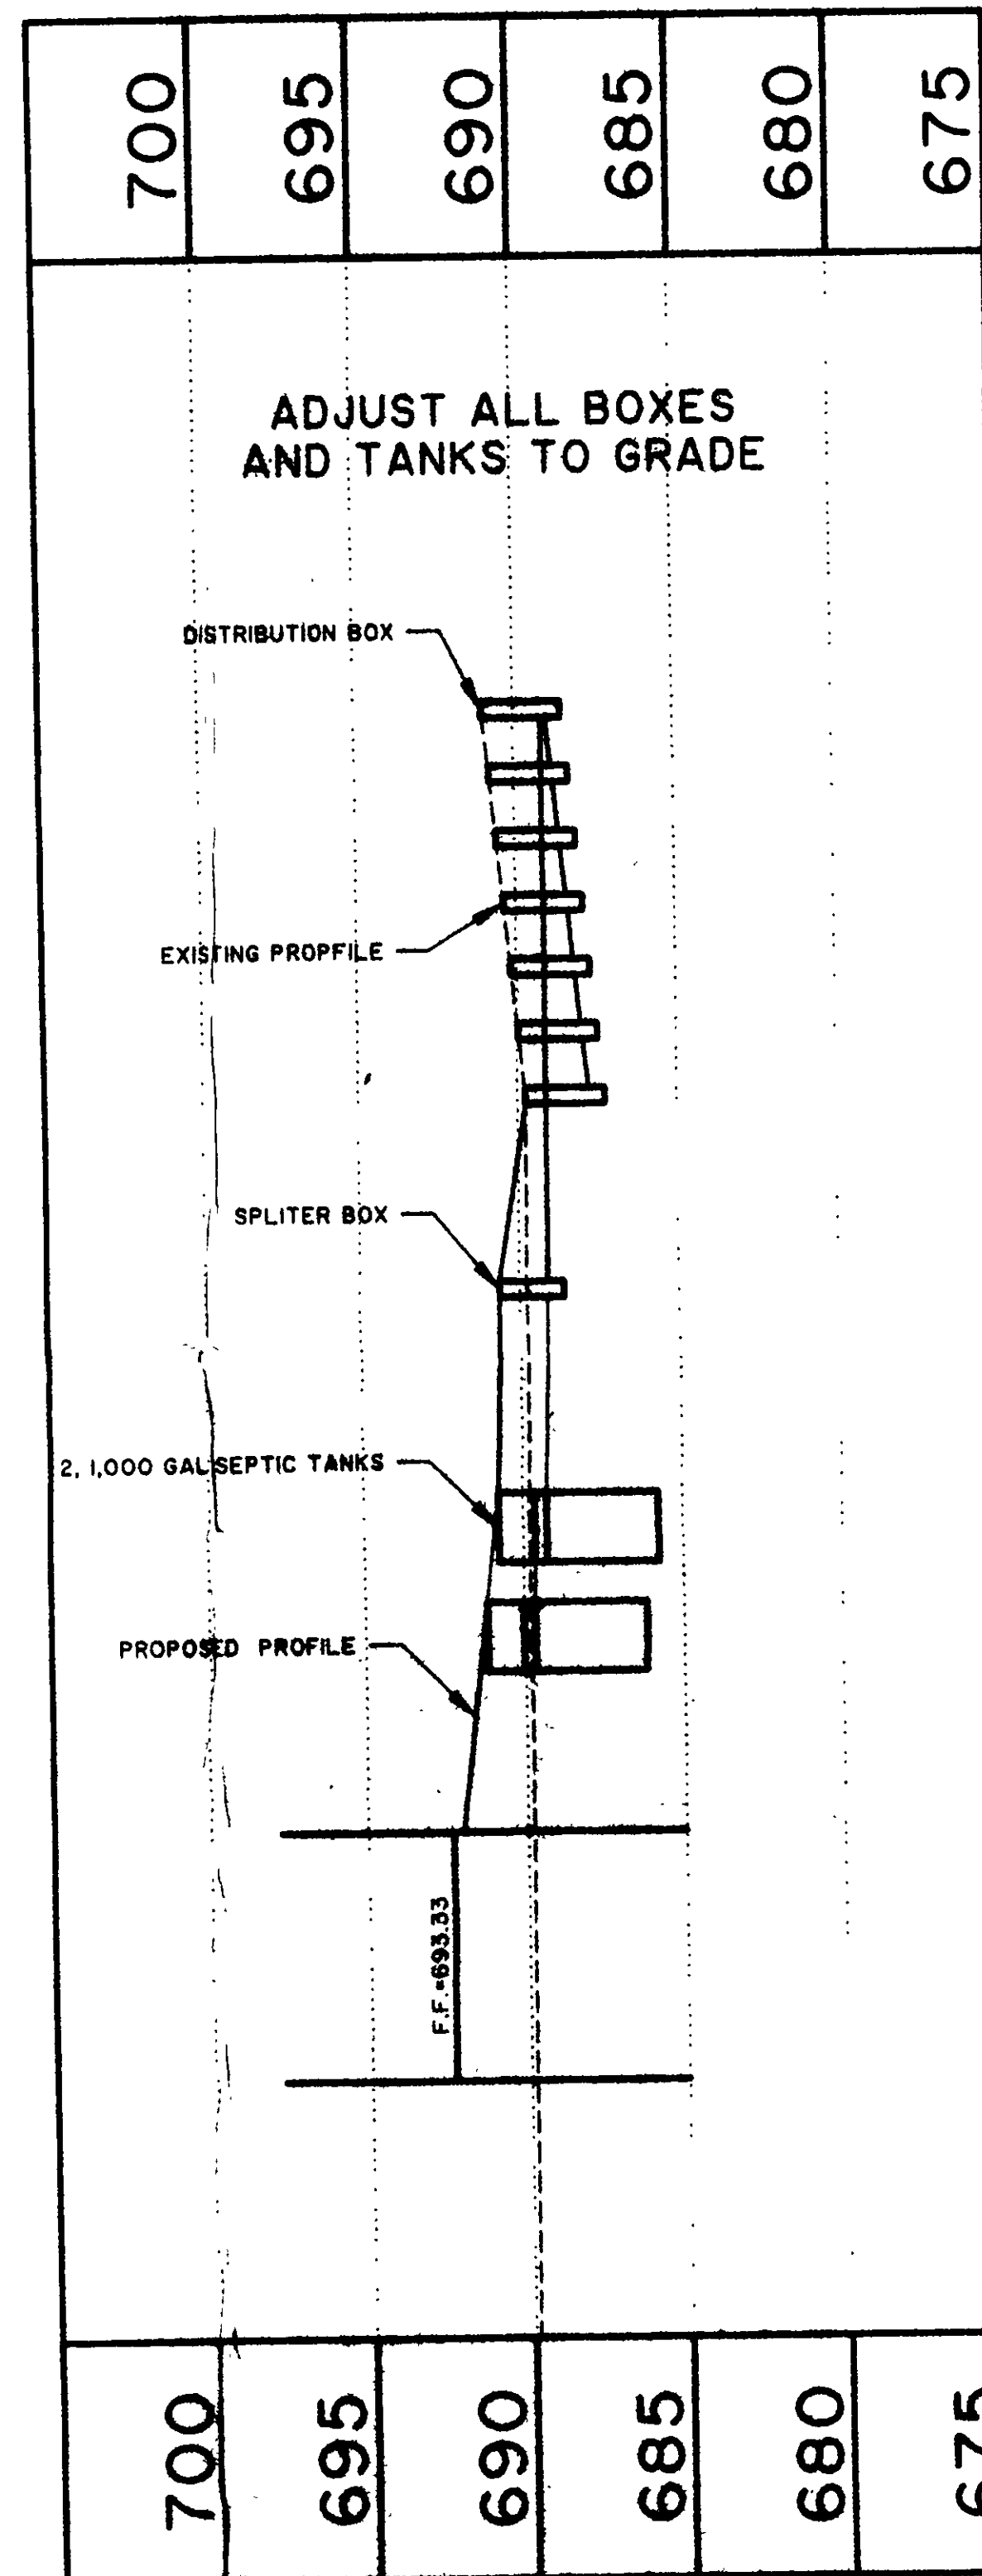

TYPICAL LEACHING TRENCH CROSS SECTION

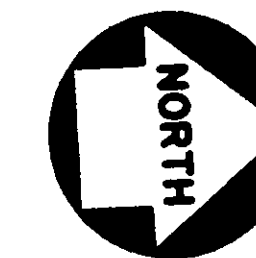

GRAPHIC SCALE

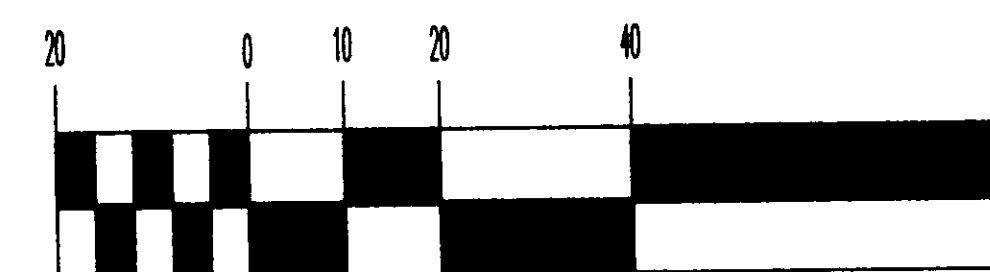

(IN FEET)

1 inch = 20 ft.

GENERAL NOTES:

1. DRIVEWAY APRON TO BE 6" THICK
2. BENCHMARK - TOP STEM OF FIRE HYDRANT LOCATED IN FRONT OF SUBLOT No. 1, ELEV. = 692.30

LEGEND

- EXISTING CONTOUR
- PROPOSED CONTOUR
- EXISTING ELEVATION
- PROPOSED ELEVATION

CERTIFICATION

"I THE UNDERSIGNED HEREBY CERTIFY THAT THIS TOPOGRAPHIC MAP INDICATED BY 1' CONTOURS AND ELEVATIONS SHOWN HEREON REPRESENTS AN ACTUAL SURVEY MADE BY ME ON THE 13th DAY OF OCT. , 1998 AND THE ELEVATIONS WERE TAKEN AT APPROPRIATE INTERVALS AND AS OF THAT DAY THEY ARE AS INDICATED HEREON.


"I HEREBY CERTIFY THAT THIS PLAN WAS PREPARED BY ME AND IS CORRECT TO THE BEST OF MY KNOWLEDGE"

DAVID W. NOVAK, P.S. No. 7507

Grading Plan Approved
as shown and/or noted
THOMAS P. GILLES, P.E.
Lake County Engineer

By: [Signature] Date: 12.10.98

DESCRIPTION	DATE	BY	CHK'D.
SEPTIC SYS & DETAIL	11/25/98	DWN	

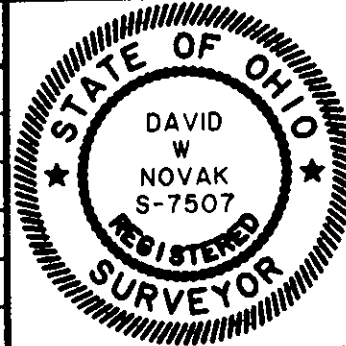

Himebaugh and Novak
Surveyors and Site Consultants
38342 Western Parkway, Unit 10
Willoughby, Ohio 44094
(440) 946-1761, (440) 918-0486 Fax.

SCHONIGER BROS. CONST. INC.
501 GREENSIDE DRIVE, PAINESVILLE, OH 44077

DATE:	OCT. 13, 1998
DRAWN BY:	DWN
CHECKED BY:	DWN
APPROVED BY:	
F.S. No.	PG.

SITE PLAN
SUBLOT NO. 3, PARK ROAD