

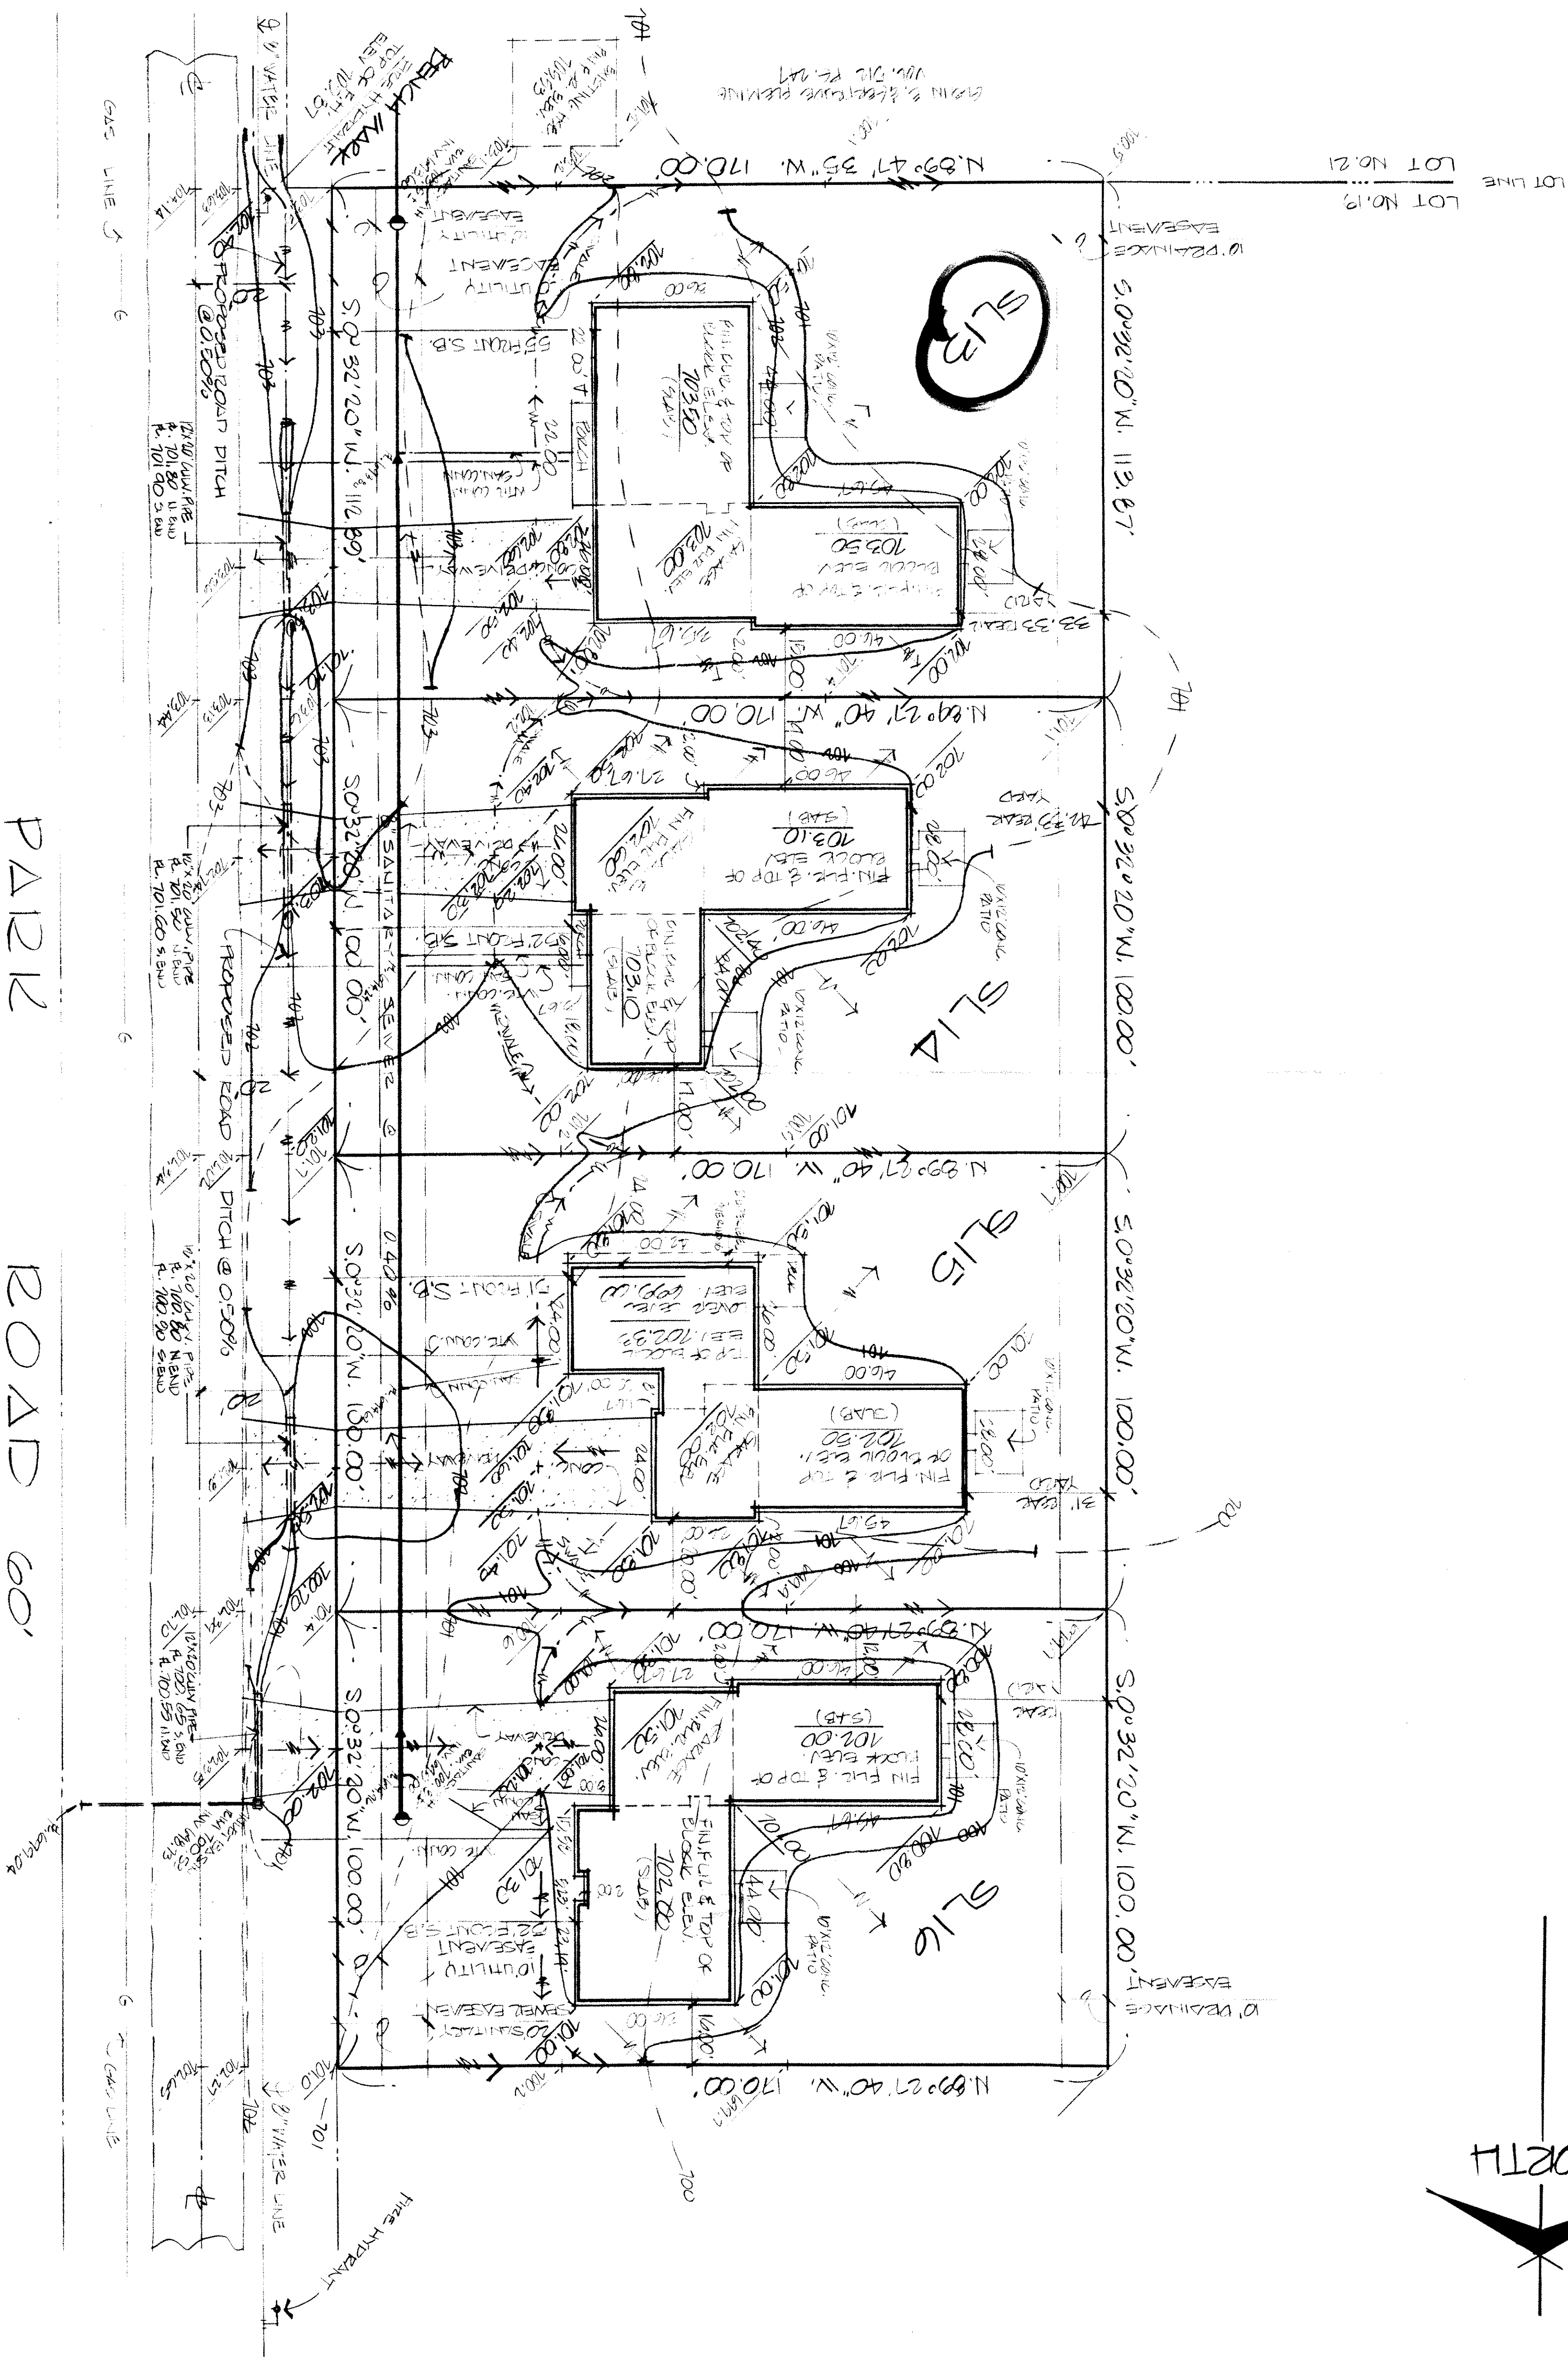


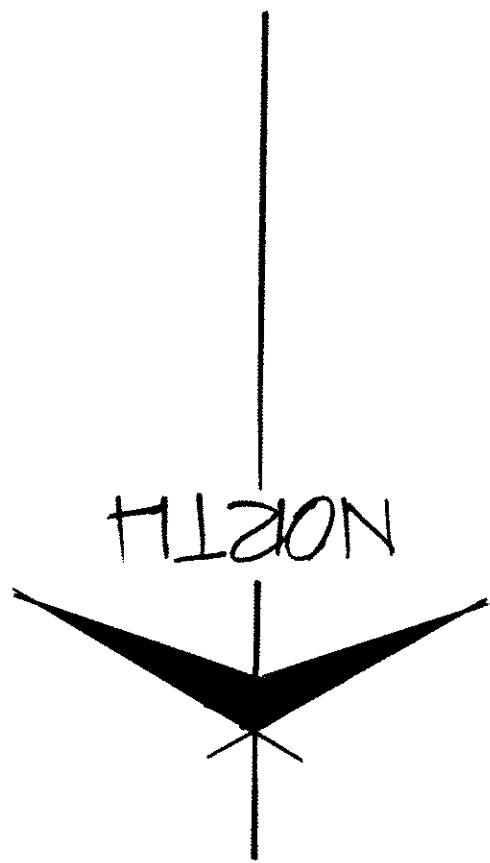

- LEGEND:
- 101.00' - PROPOSED GRADES.
 - 101.0 - EXISTING ELEVATIONS
 - 101 - EXISTING CONTIGUOUS LINES
 - 101 - PROPOSED CONTIGUOUS LINES

REV. NO.	DESCRIPTION	DATE	BY	CHK'D
1	CHANGED HOUSE DIMENSIONS & SETBACKS ON SL 13	3/6/84	CS	

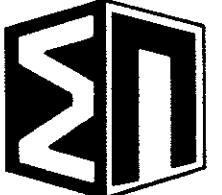

COLPETZER & WOODS
CONSULTANTS, INC.
MENTOR, OHIO 44060

DATE: 3/11/84	SCALE: HOR. 1"=20'
DRAWN BY: JMB/CS	VERIFIED BY: JMB/CS
CHK'D BY: JMB/CS	PG. 1

SITE PLAN FOR
CASE/MENT HOMES
1251 W. ADAMS AVENUE, PAINESVILLE, OH.
PAINESVILLE TOWNSHIP, OH.
PAINESVILLE TOWNSHIP, OH.
PAINESVILLE TOWNSHIP, OH.

Grading Plan Approved
as shown and/or noted
by J. P. CHILDS, P.E.
Professional Engineer
No. 10000
Date: 3/11/84

This Permit Expires
MAR 21 1985
PAINESVILLE TOWNSHIP
ZONING APPROVED
5923
Zoning Inspector: J. M. Hill
3/21/84

DESIGN CERTIFICATION
WE
AND
IS
KNOWLEDGE AND BELIEF

10000
3/21/84