

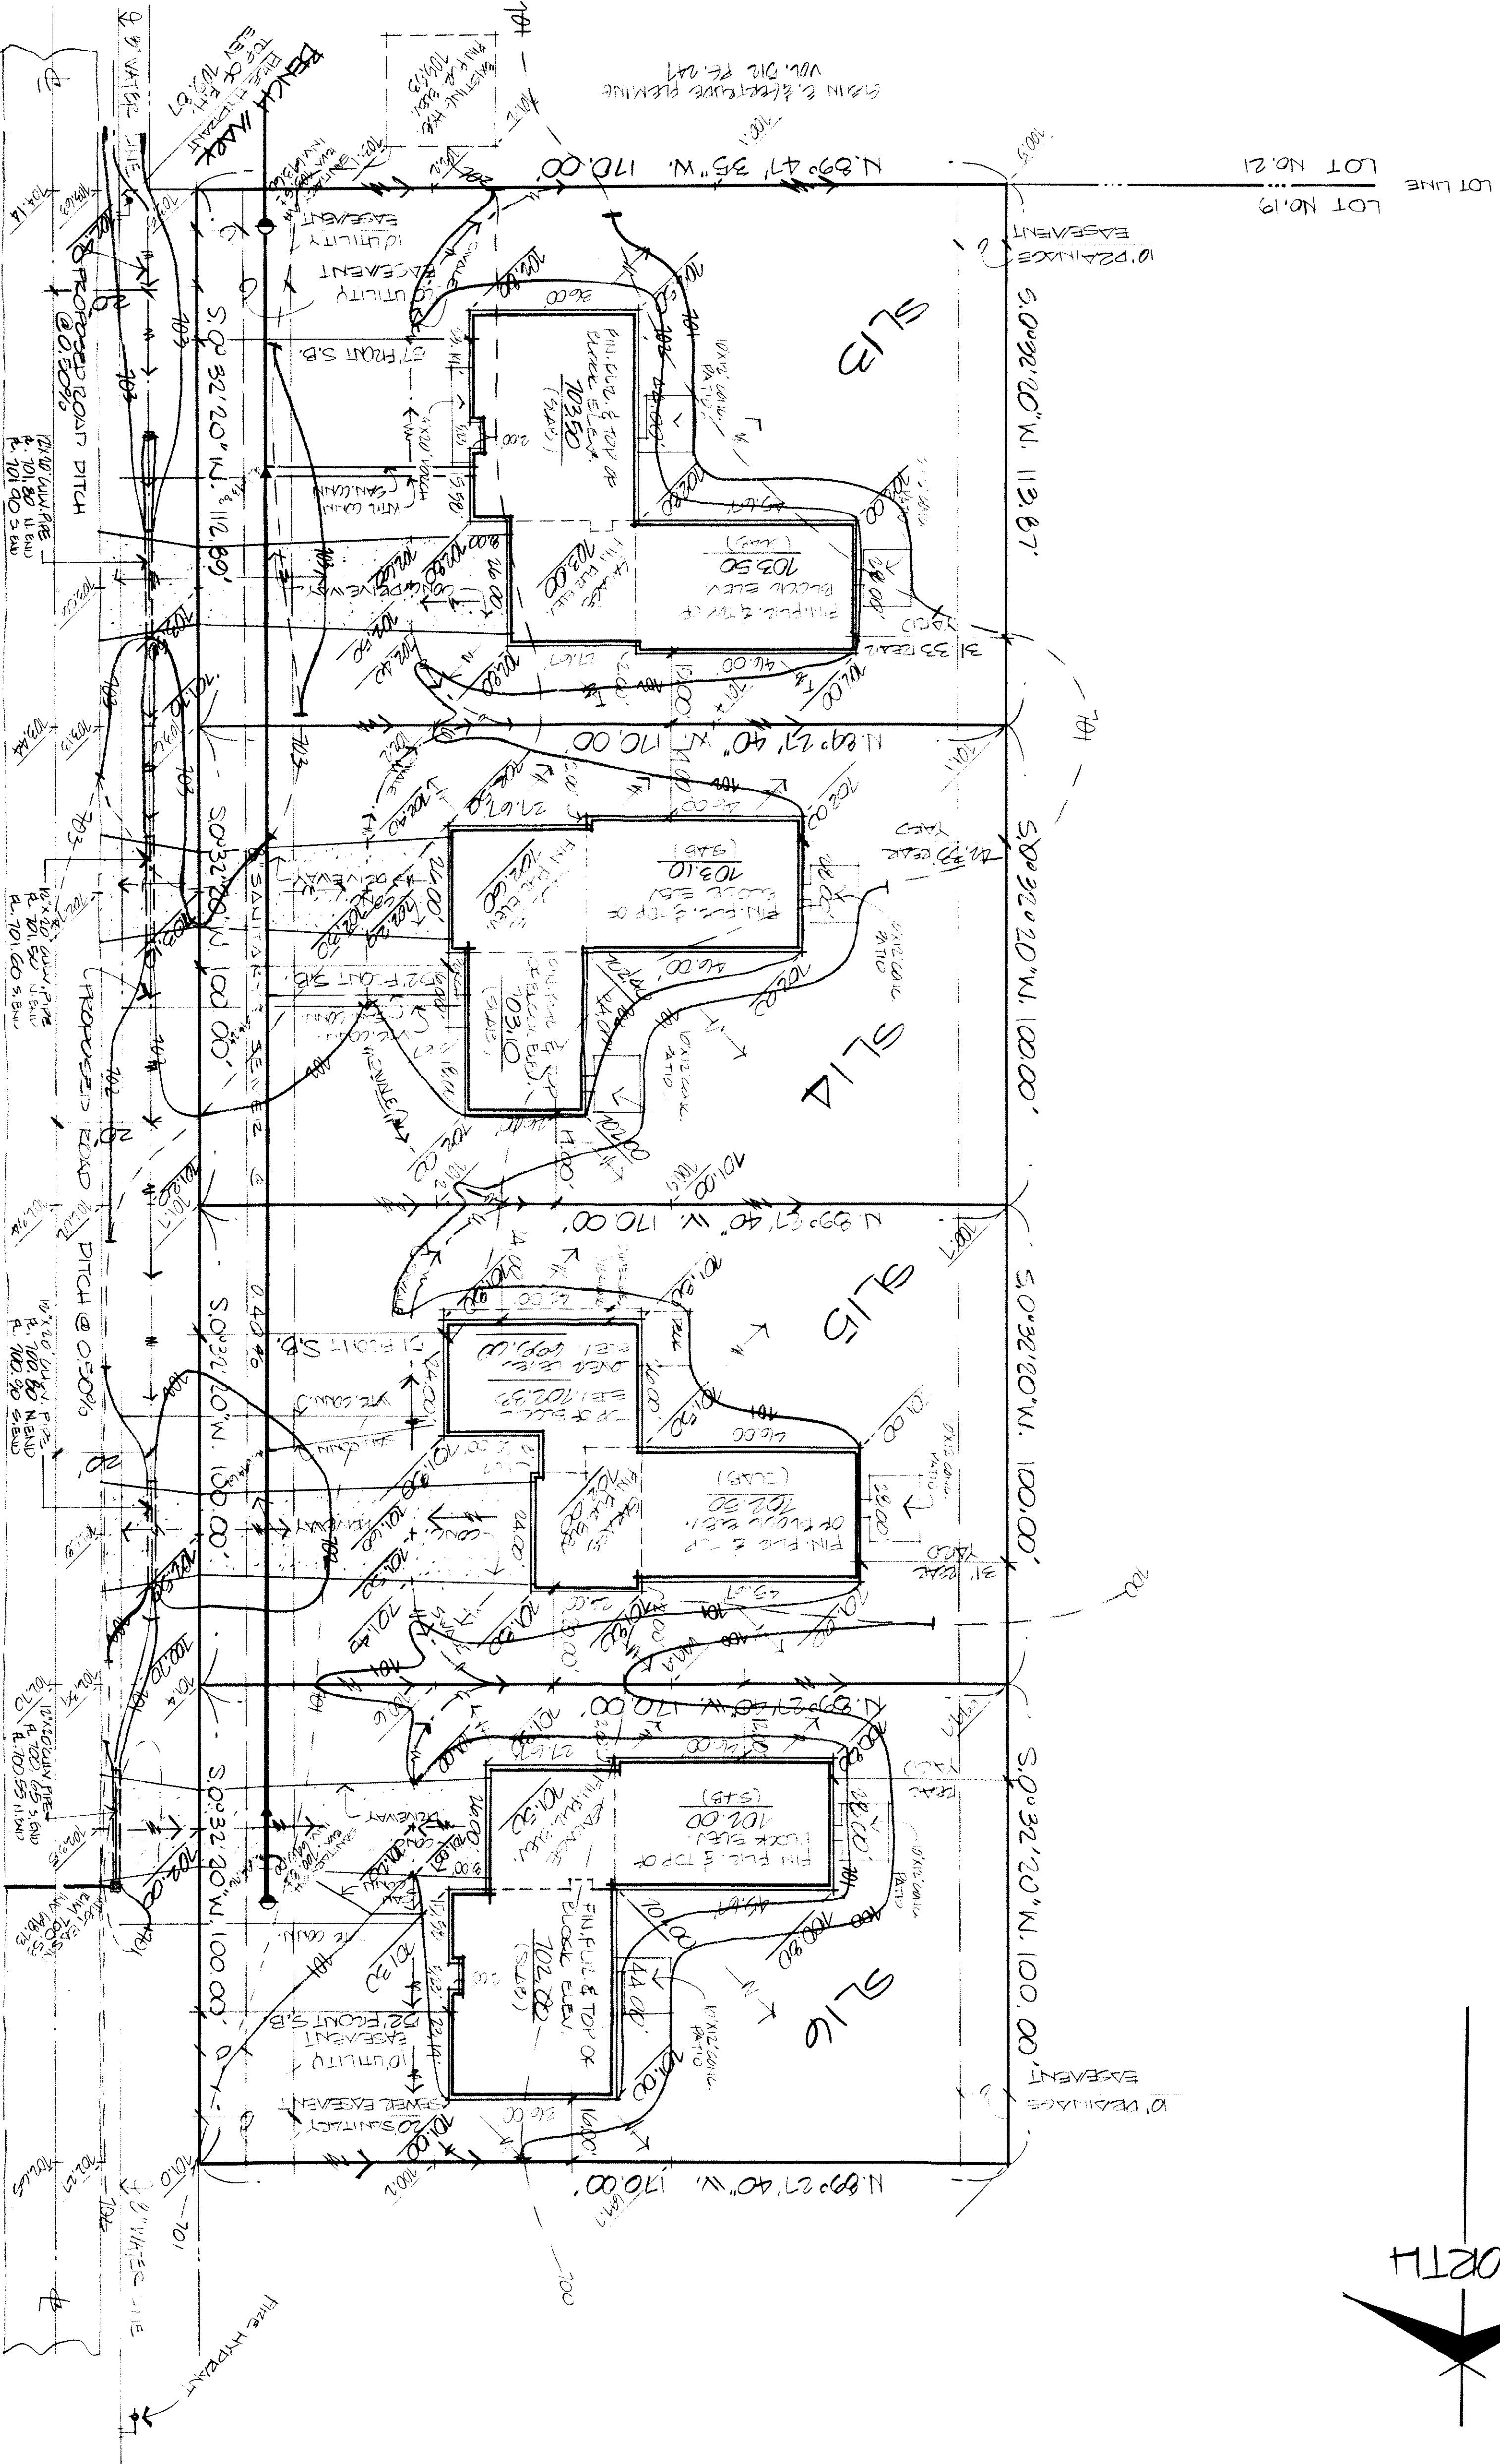


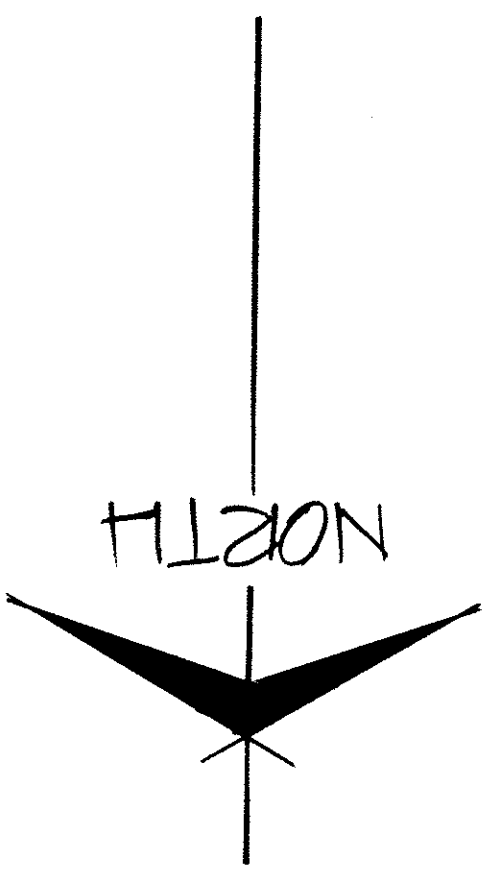

- LEGEND:
- 101.00 - PROPOSED GRADES.
 - 101.0 - EXISTING ELEVATIONS
 - 101 - EXISTING CONTOUR LINES
 - 101 - PROPOSED CONTOUR LINES

PARK ROAD GO'

REV. NO.	DESCRIPTION	DATE	BY	CHK'D

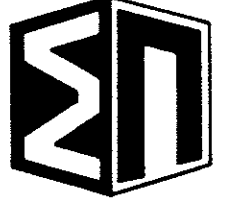

COLPETZER & WOODS
CONSULTANTS, INC.
MENTOR, OHIO 44060

DATE: FEB 16, 1984	SCALE: HOR 1"=20'
VERT 1"=20'	DRAWN BY: [Signature]
CHK'D BY: [Signature]	PG. 1

SITE PLAN FOR
CASEMENT HOMES
1251 N. ADISON AVENUE, PAINESVILLE, OH.
RECORD LOT NO. 13, 14, 15 & 16 IN CEDAR CREEK
SUBD. NO. 1 IN PAINESVILLE TWP., CHIO

Grading Plan Approved -
[Signature]
9/12/84

This Permit Expires
MAR 21 1985
PAINESVILLE TOWNSHIP
ZONING APPROVED
5924
R. W. HALL
Zoning Inspector 3/21/84

DESIGN CERTIFICATION
THIS PLAN WAS PREPARED BY ME
AND IS CORRECT TO THE BEST OF
MY KNOWLEDGE AND BELIEF
[Signature]
19785