

SCALE: 1"=20'



EXIST
PROP

SITE PLAN


FOR

R.C. REED CONSTRUCTION

BEING SA. 28 HEATHERSTONE VILLAGE SUBD
NO. 2 PHASE 2 IN PAINESVILLE TWP, LAKE

COUNTY, OHIO.


BENCHMARK - 105.88
N. RIM SAN. MH: INV. 693.39

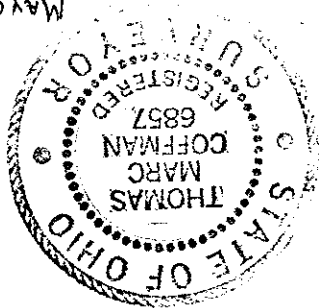

MAY 6, 1994

I, the undersigned hereby certify that
this topography, indicated by 1' contours,
and elevations shown hereon represent an
actual field survey made by me on APRIL 21, 1994
and that the elevations were taken at
appropriate intervals and that as of that

J. W. Coffman
No. 6857

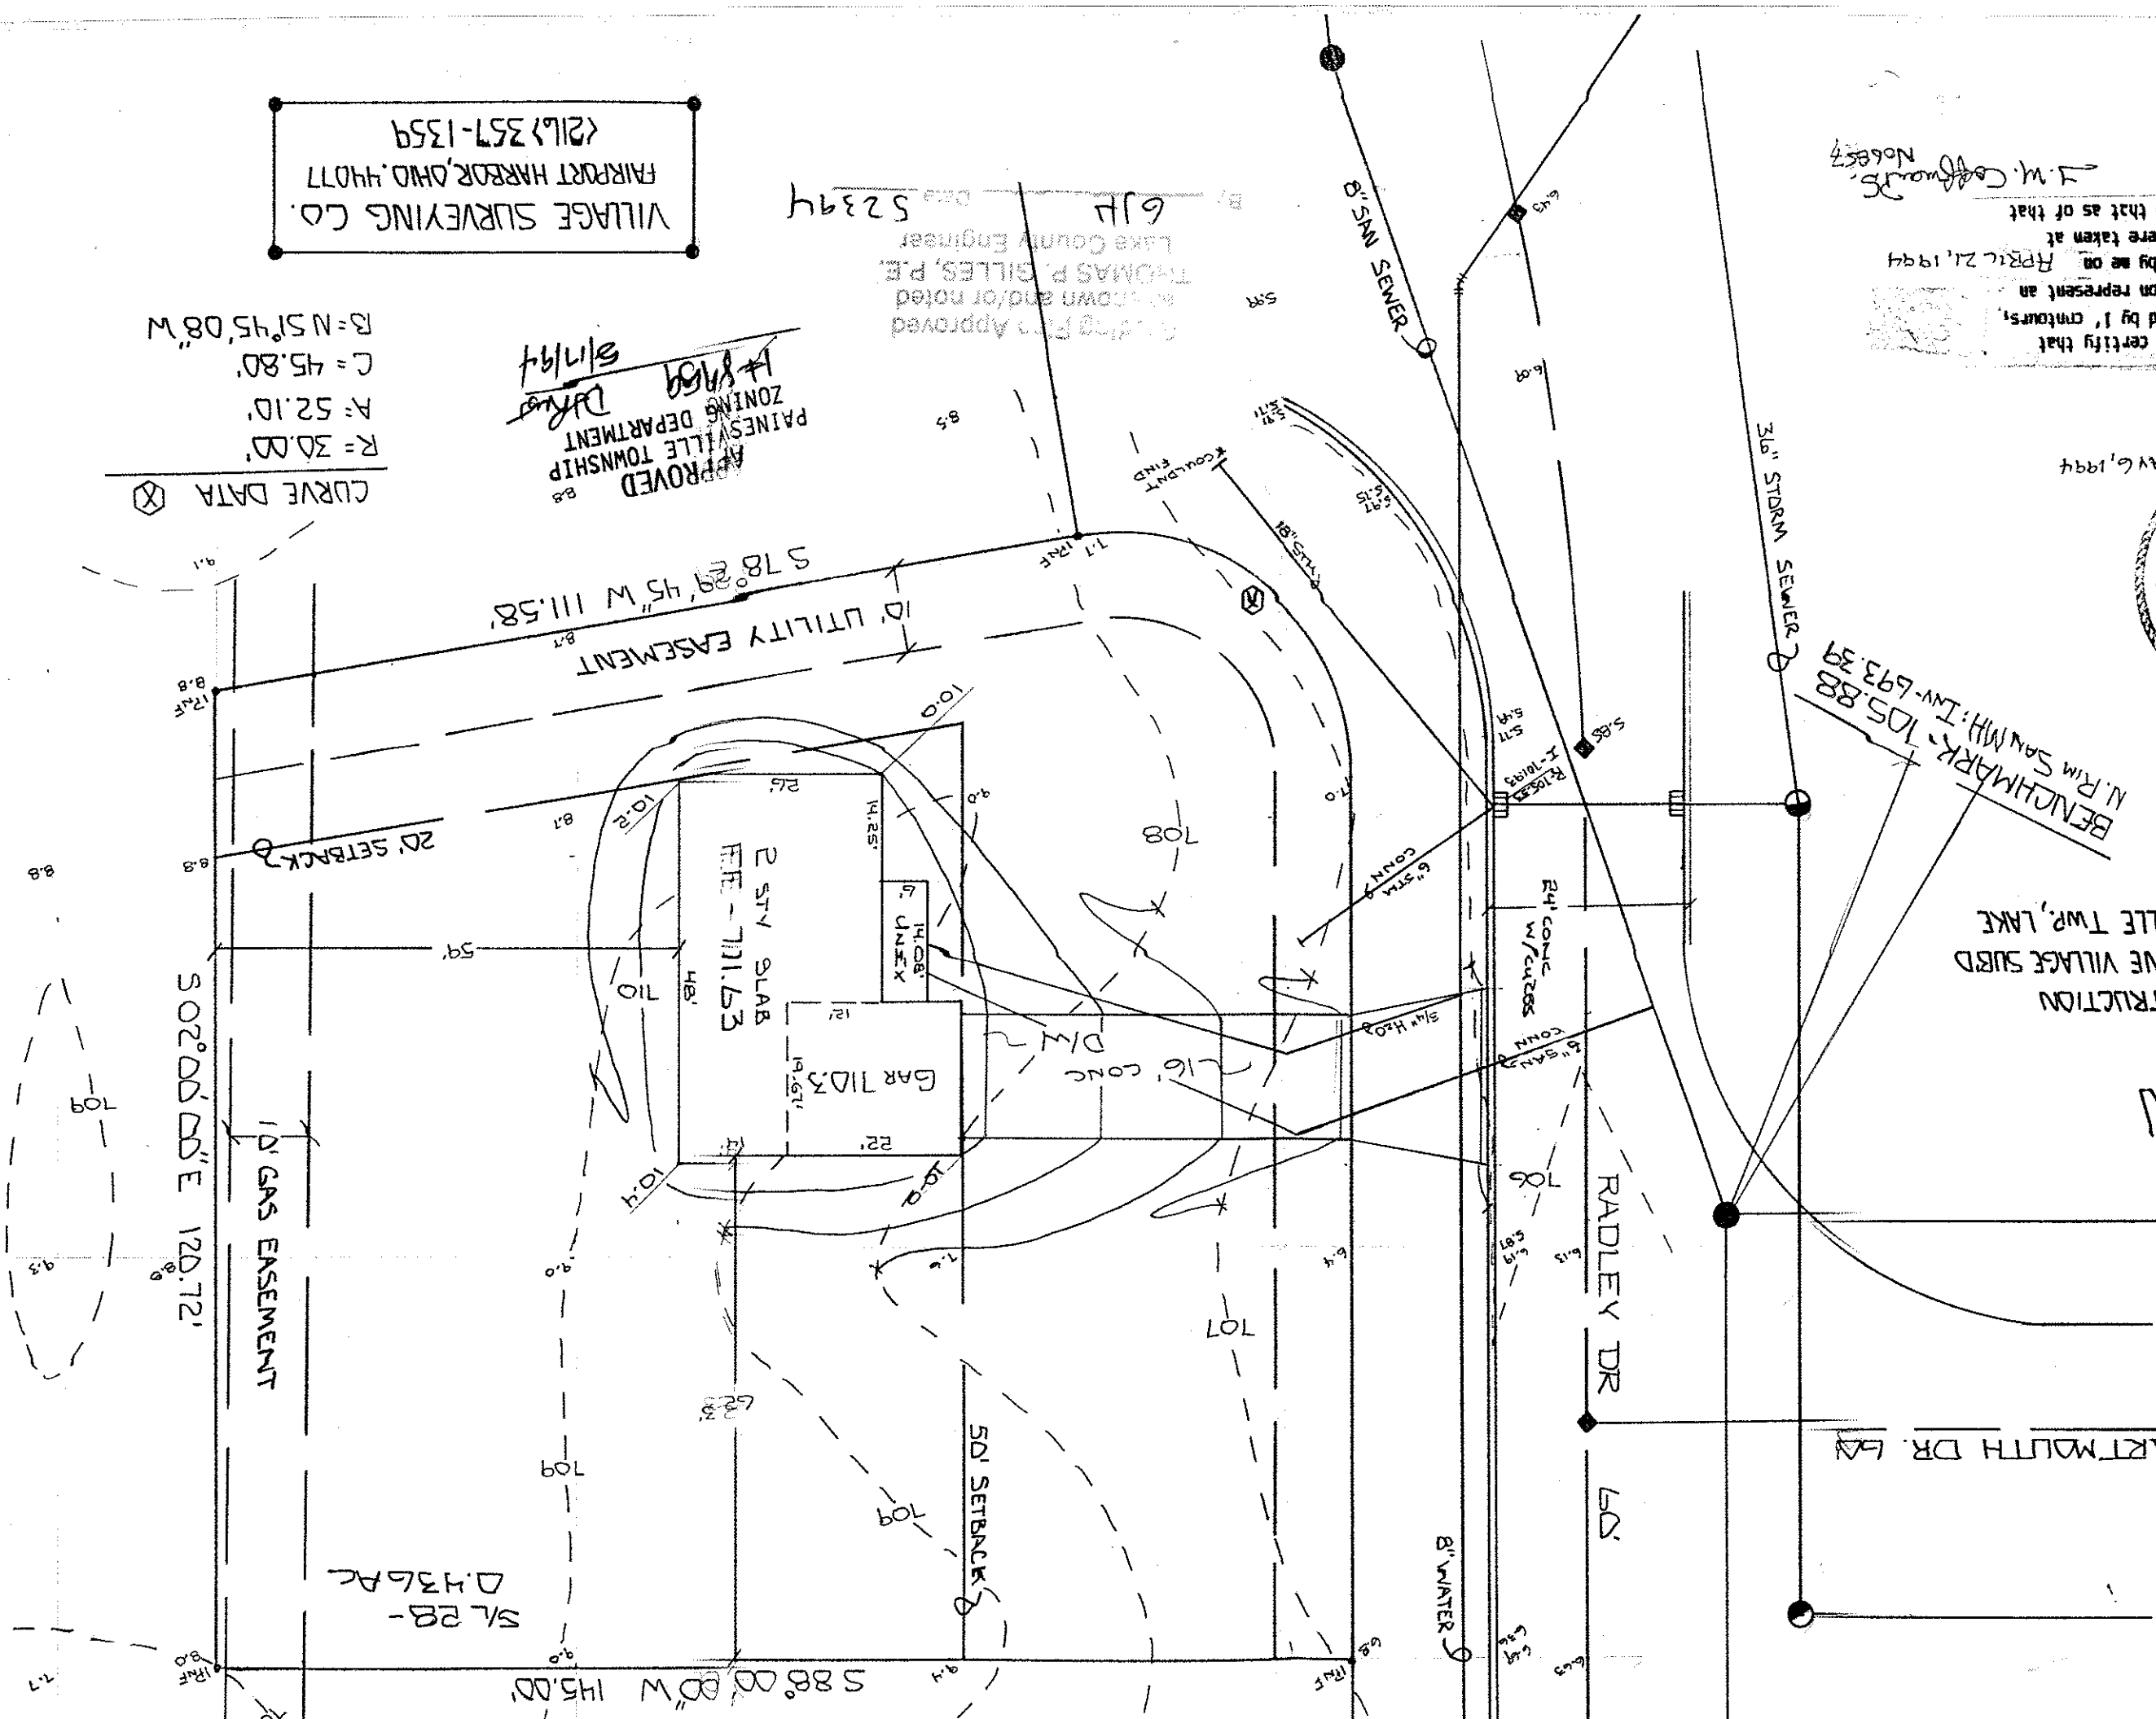

6/14
52394
Lake County Engineer
THOMAS P. GILLES, P.E.
Approved and/or noted
as shown and/or noted
on 6/14/94

APPROVED
PAINESVILLE TOWNSHIP
ZONING DEPARTMENT
5/17/94
14869

VILLAGE SURVEYING CO.
FAIRPORT HARBOR, OHIO 44077
(216) 357-1359

CURVE DATA
R = 30.00'
A = 52.10'
C = 45.80'
B = N 51°45'08\"/>