




EXIST PROP
SCALE: 1"=20'

SITE PLAN
FOR
R.C. REED CONST.
BEING 5/4 25 HEATHERSTONE VILLAGE
SUB'D No.2, PHASE 2, IN PAINESVILLE TWP.,
LAKE COUNTY, OHIO.

Grading Plan Approved
as shown and/or noted
THOMAS P. GILLES, P.E.
Lake County Engineer

APPROVED
PAINESVILLE TOWNSHIP
ZONING DEPARTMENT
95-01-2
D. Rust

CH Date 1 6 9 5

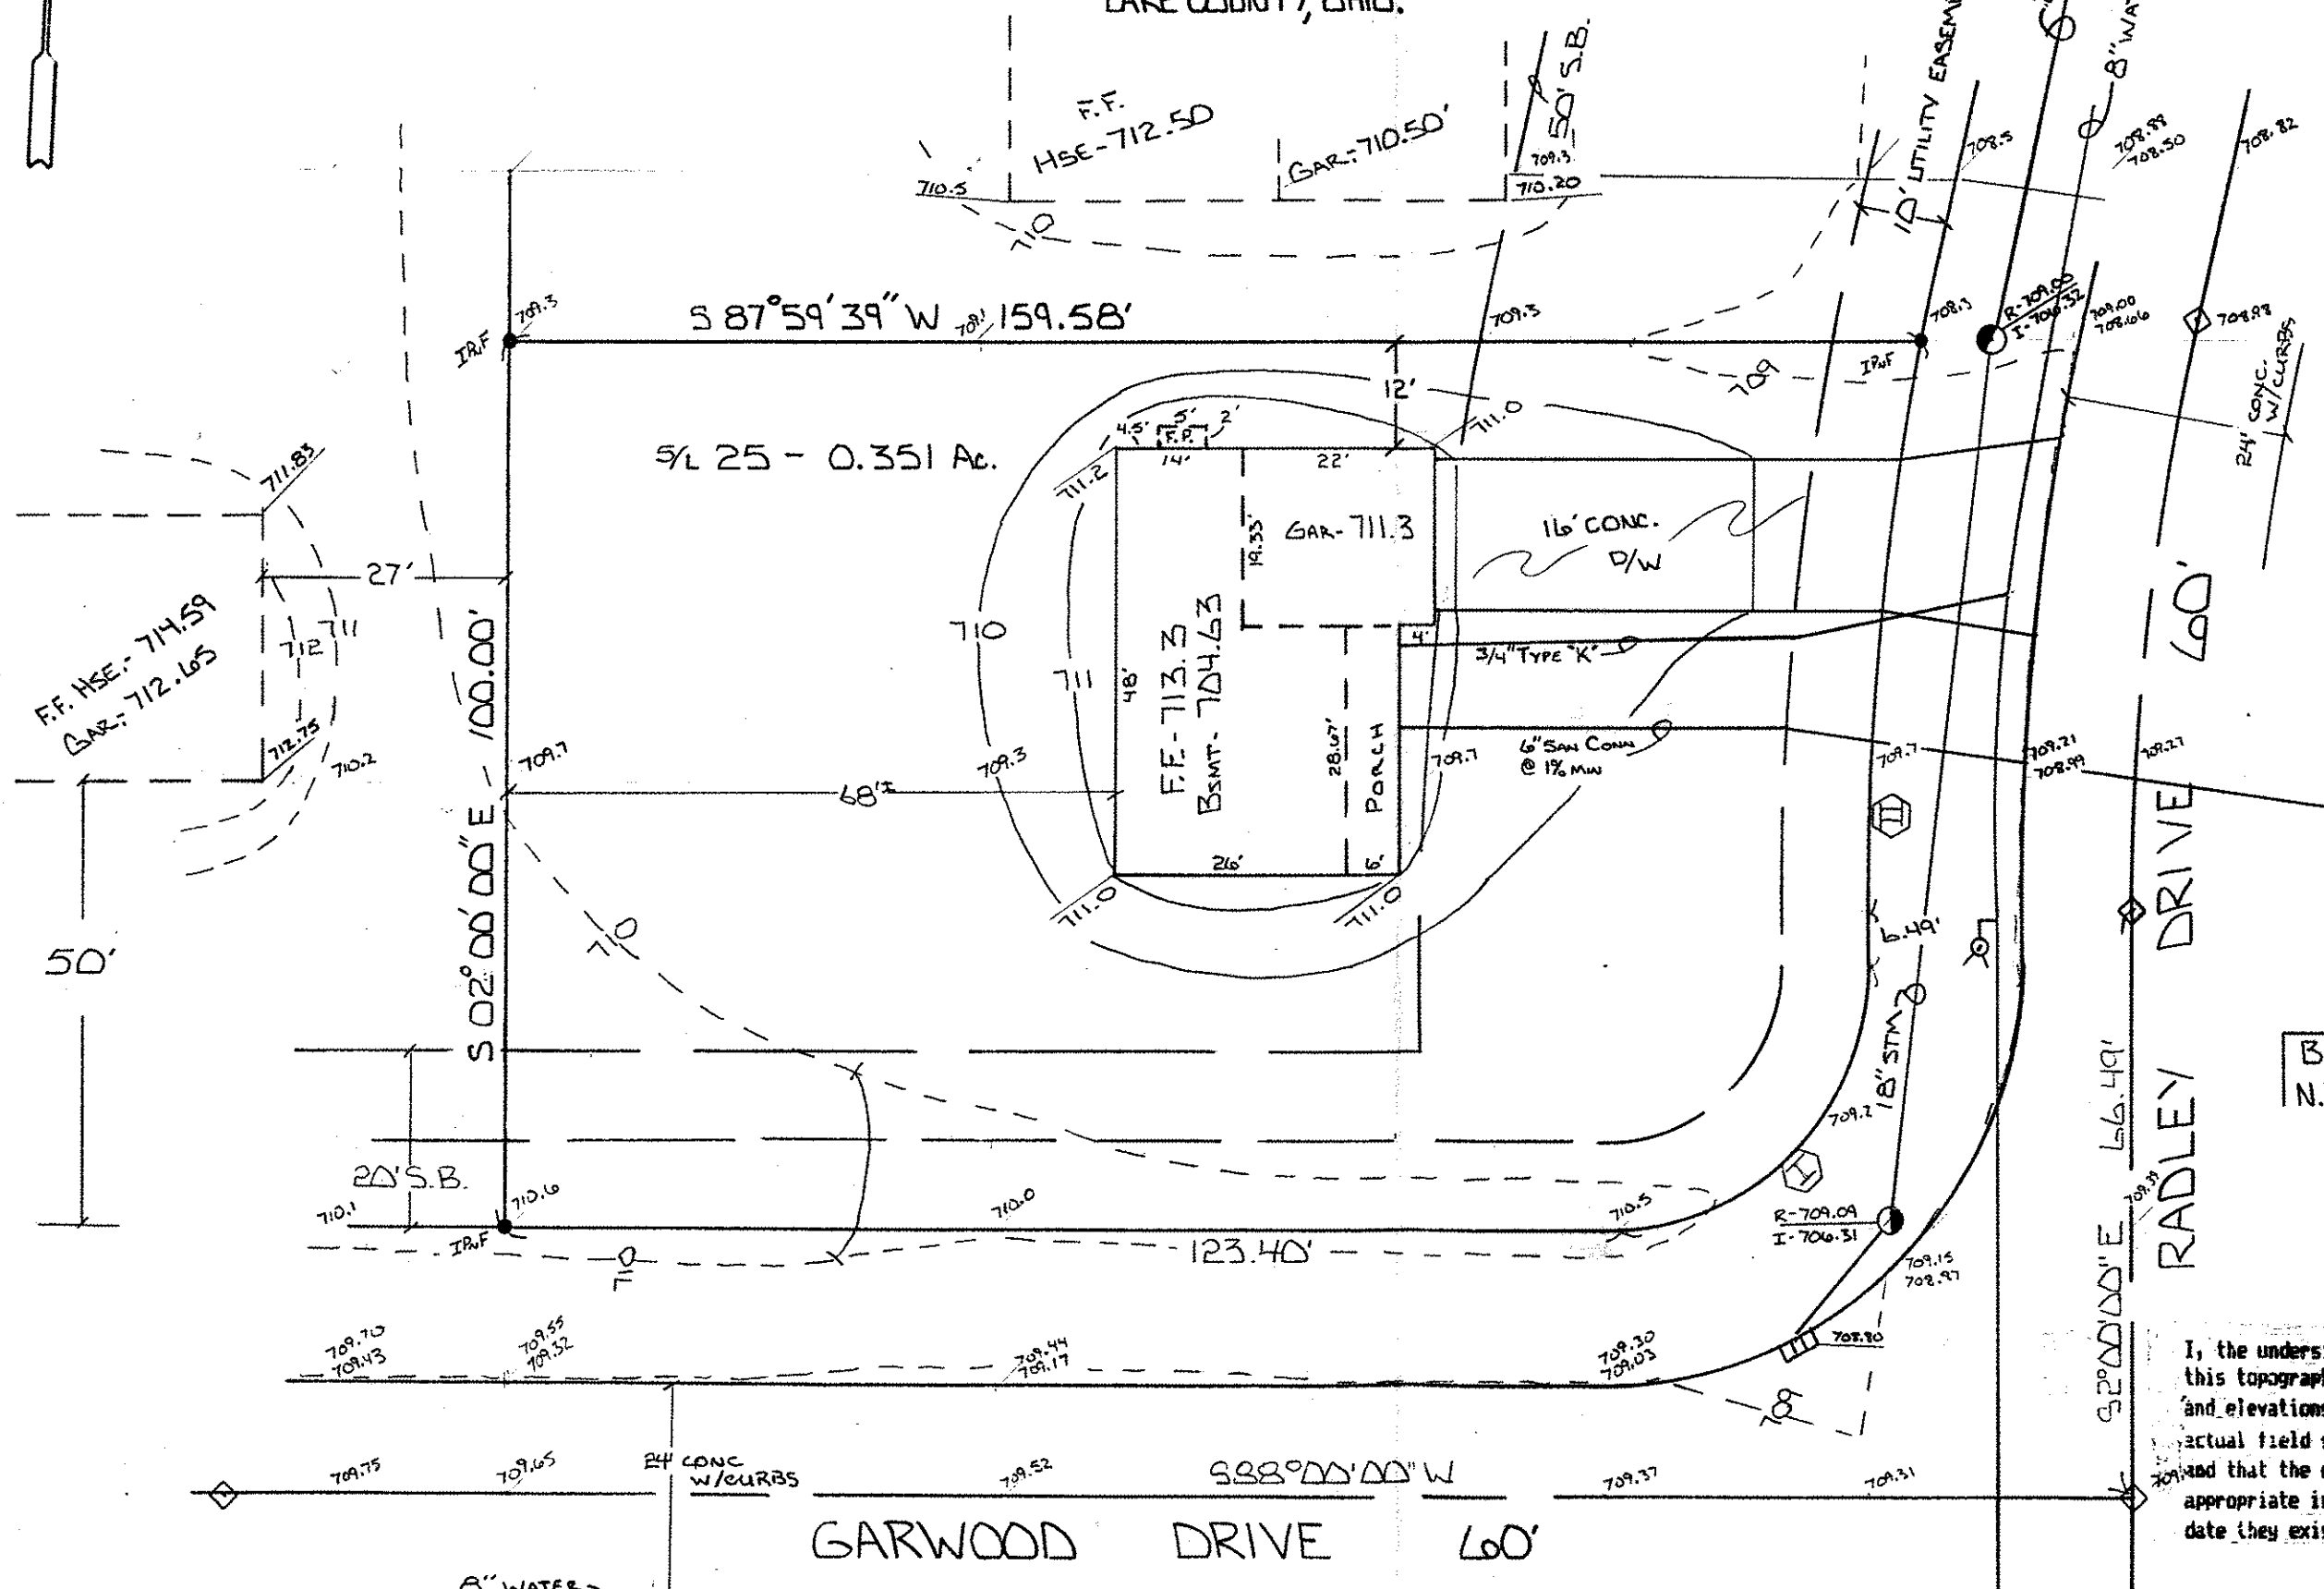

CURVE DATA

- R= 30.00'
A= 47.12'
C= 42.43'
B= S 43°00'00" W
- R= 330.00'
A= 63.93'
C= 63.83'
B= S 03°32'59" W

BENCHMARK-709.77
N.RIM SAN MH Inv-609.88

I, the undersigned hereby certify that
this topography, indicated by 1' contours,
and elevations shown hereon represent an
actual field survey made by me on Nov 19, 1994
and that the elevations were taken at
appropriate intervals and that as of that
date they existed as indicated hereon.

J.M. Coffman P.S.

VILLAGE SURVEYING CO.
P.O. BOX 1096 FAIRPORT HARBOR, OHIO 44107
(216) 357-1359