



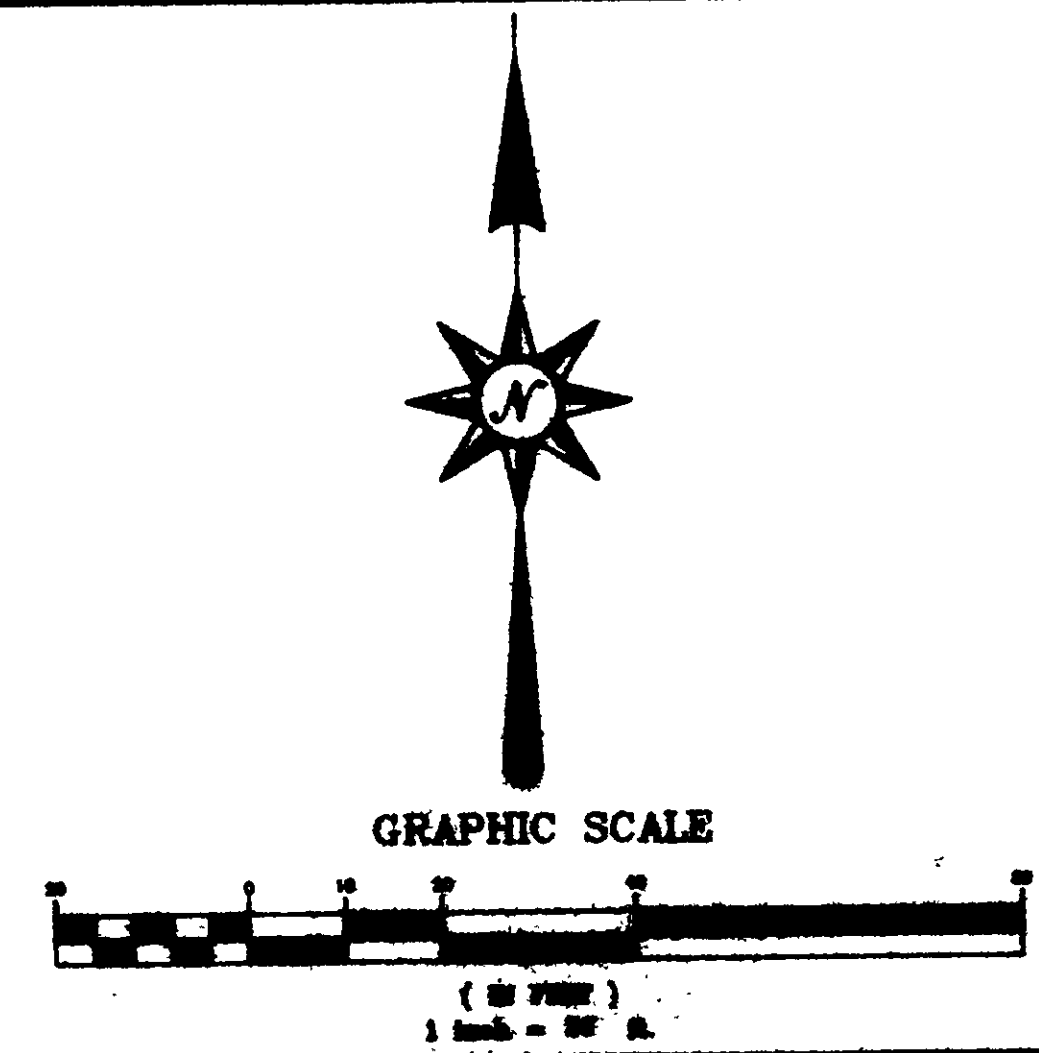

GENERAL NOTES:

1. DRIVEWAY APRON TO BE 6" THICK
2. BENCHMARK - TOP STEM OF FIRE HYDRANT LOCATED IN FRONT OF SUBLOT NO. 89, ELEV. = 691.63

LEGEND

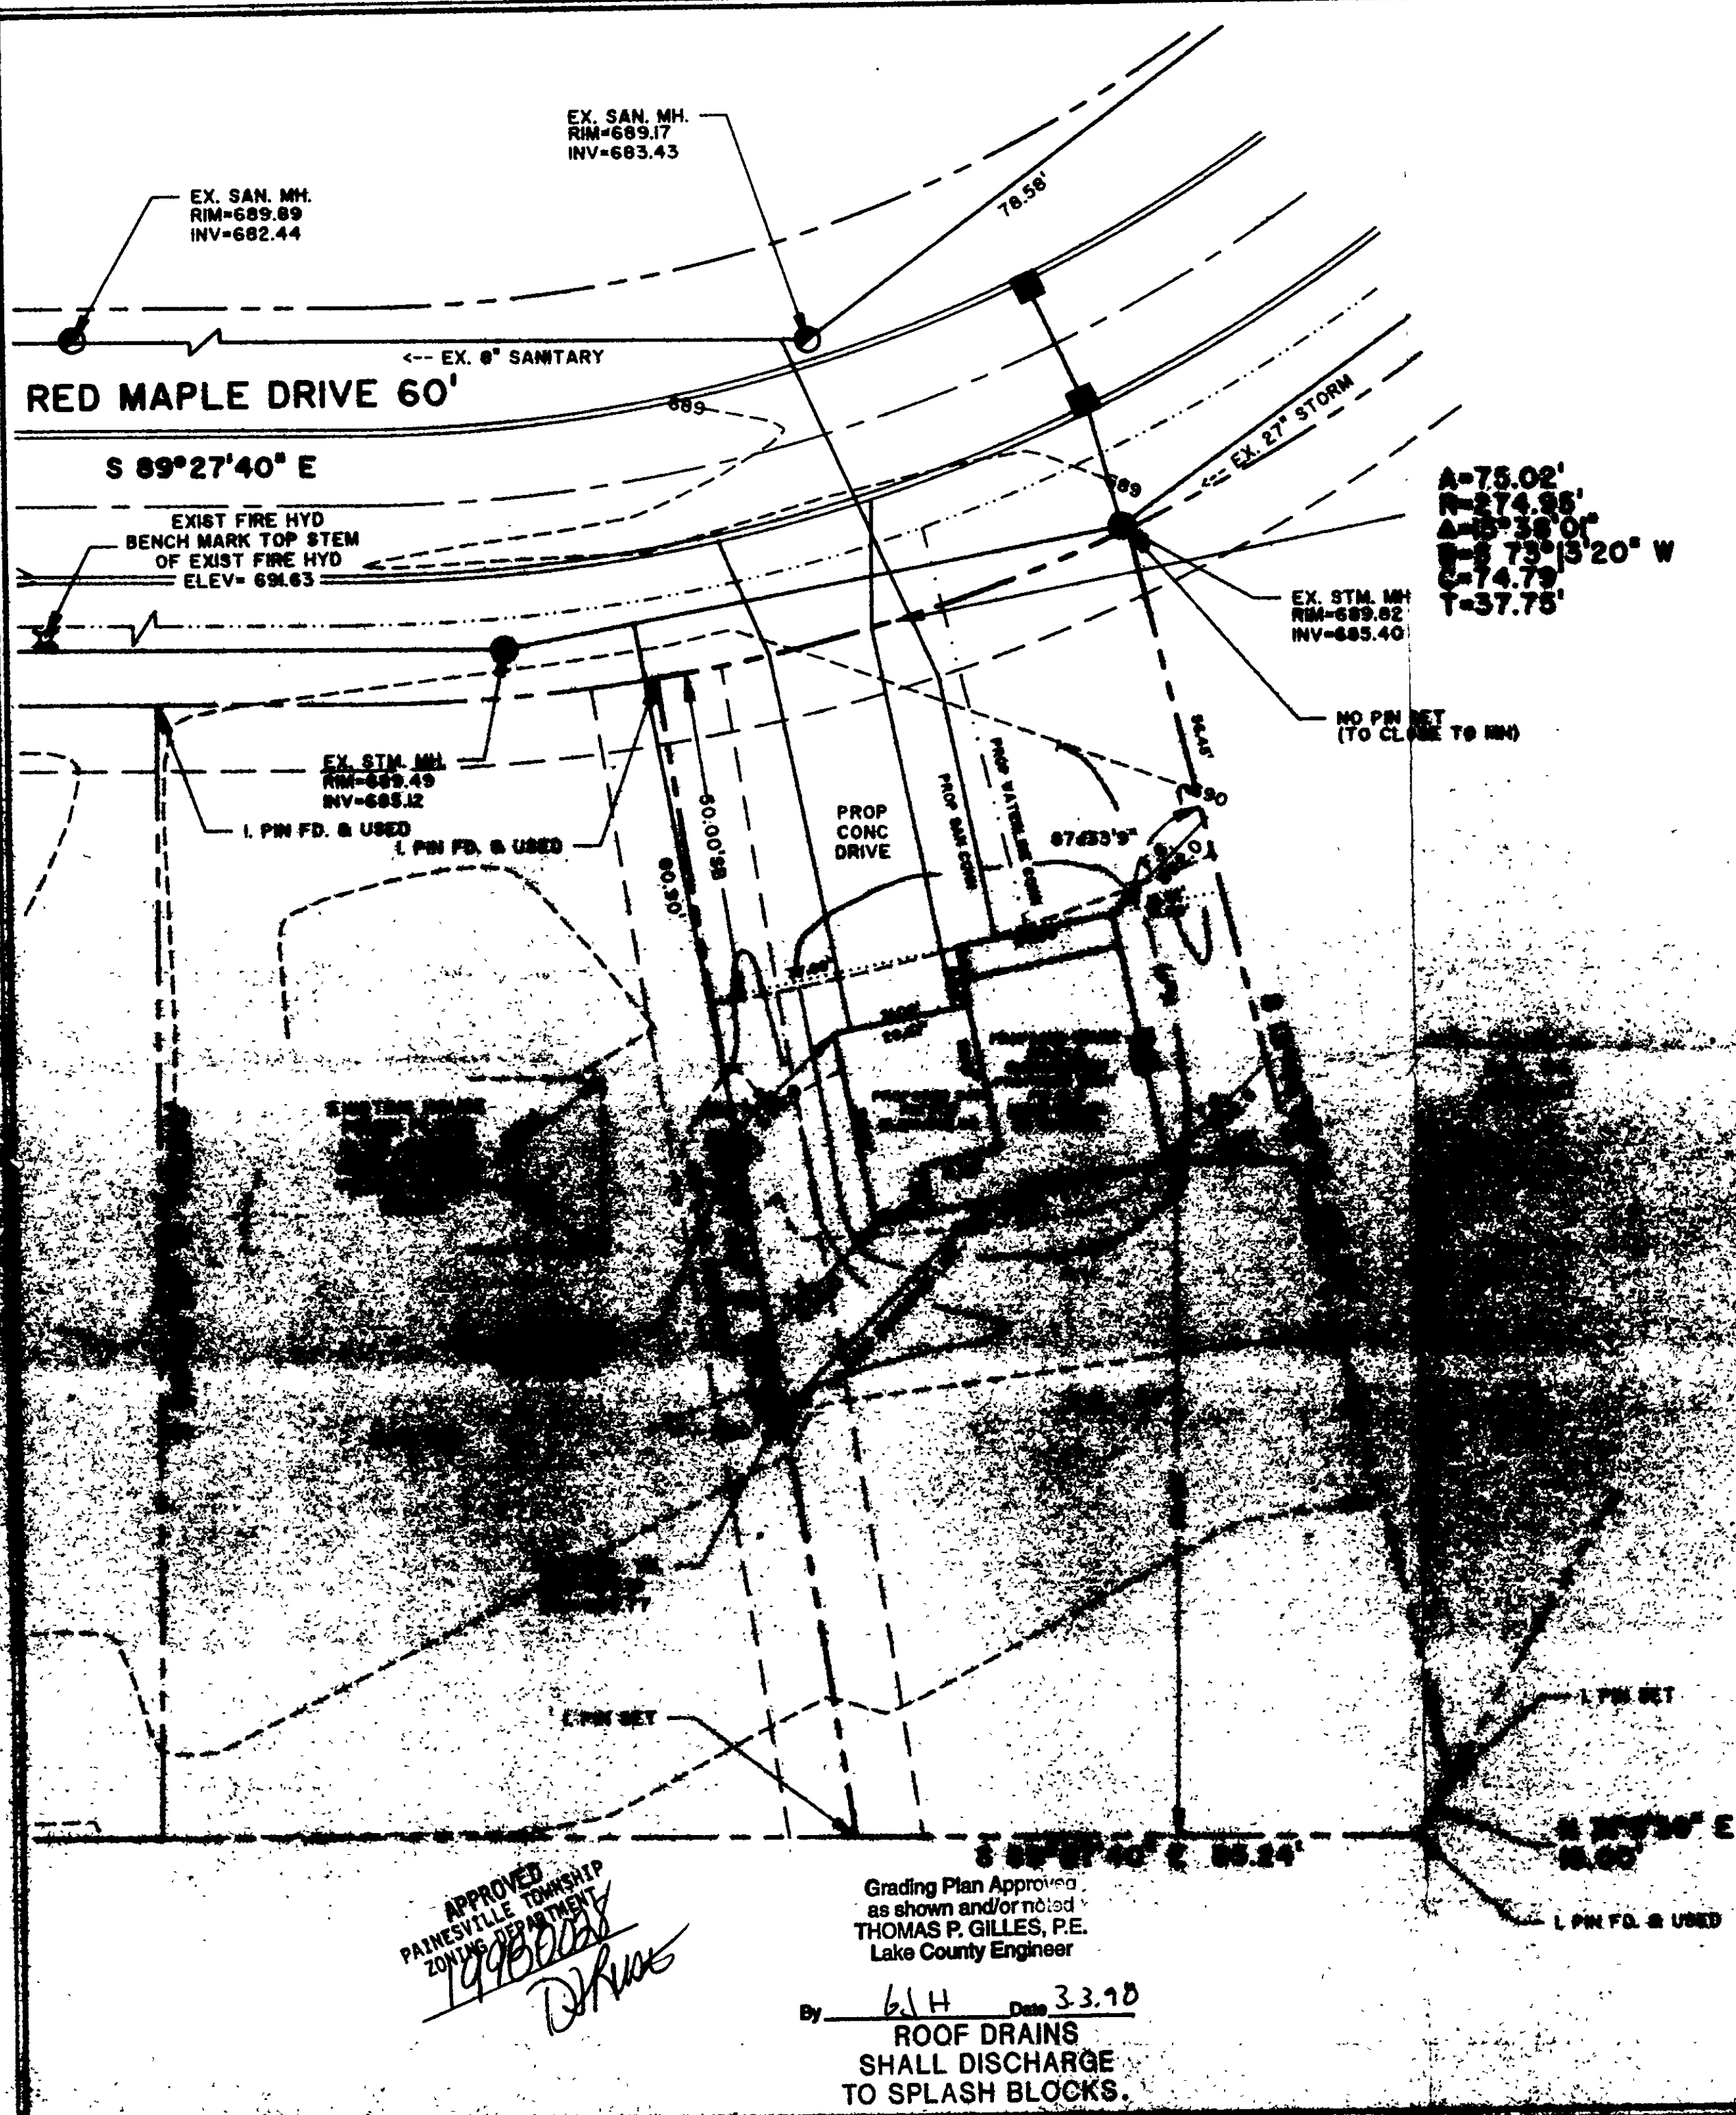

Hinsch and Novak
 Surveyors & Civil Engineers
 9834 E. Main Street, Suite 10
 Painesville, OH 44060
 (440) 348-1111, Fax (440) 348-0400 FAX

SITE PLAN: SUBLOT No. 87 RED MAPLE DRIVE 60' PAINESVILLE TWP.
PREPARED FOR: LITTLE MOUNTAIN HOMES INC.
SCALE: 1" = 20'
DATE: JAN 14, 1998
DRAWN BY: CHRISTOPHER B. HUNT

97052-87