


Contract No. Approved
to storm water
THOMAS R. GILLES, P.E.
Lake County Engineer
01/14
Date 5/4/14

ROOF DRAINS
SHALL DISCHARGE
TO SPLASH BLOCKS.

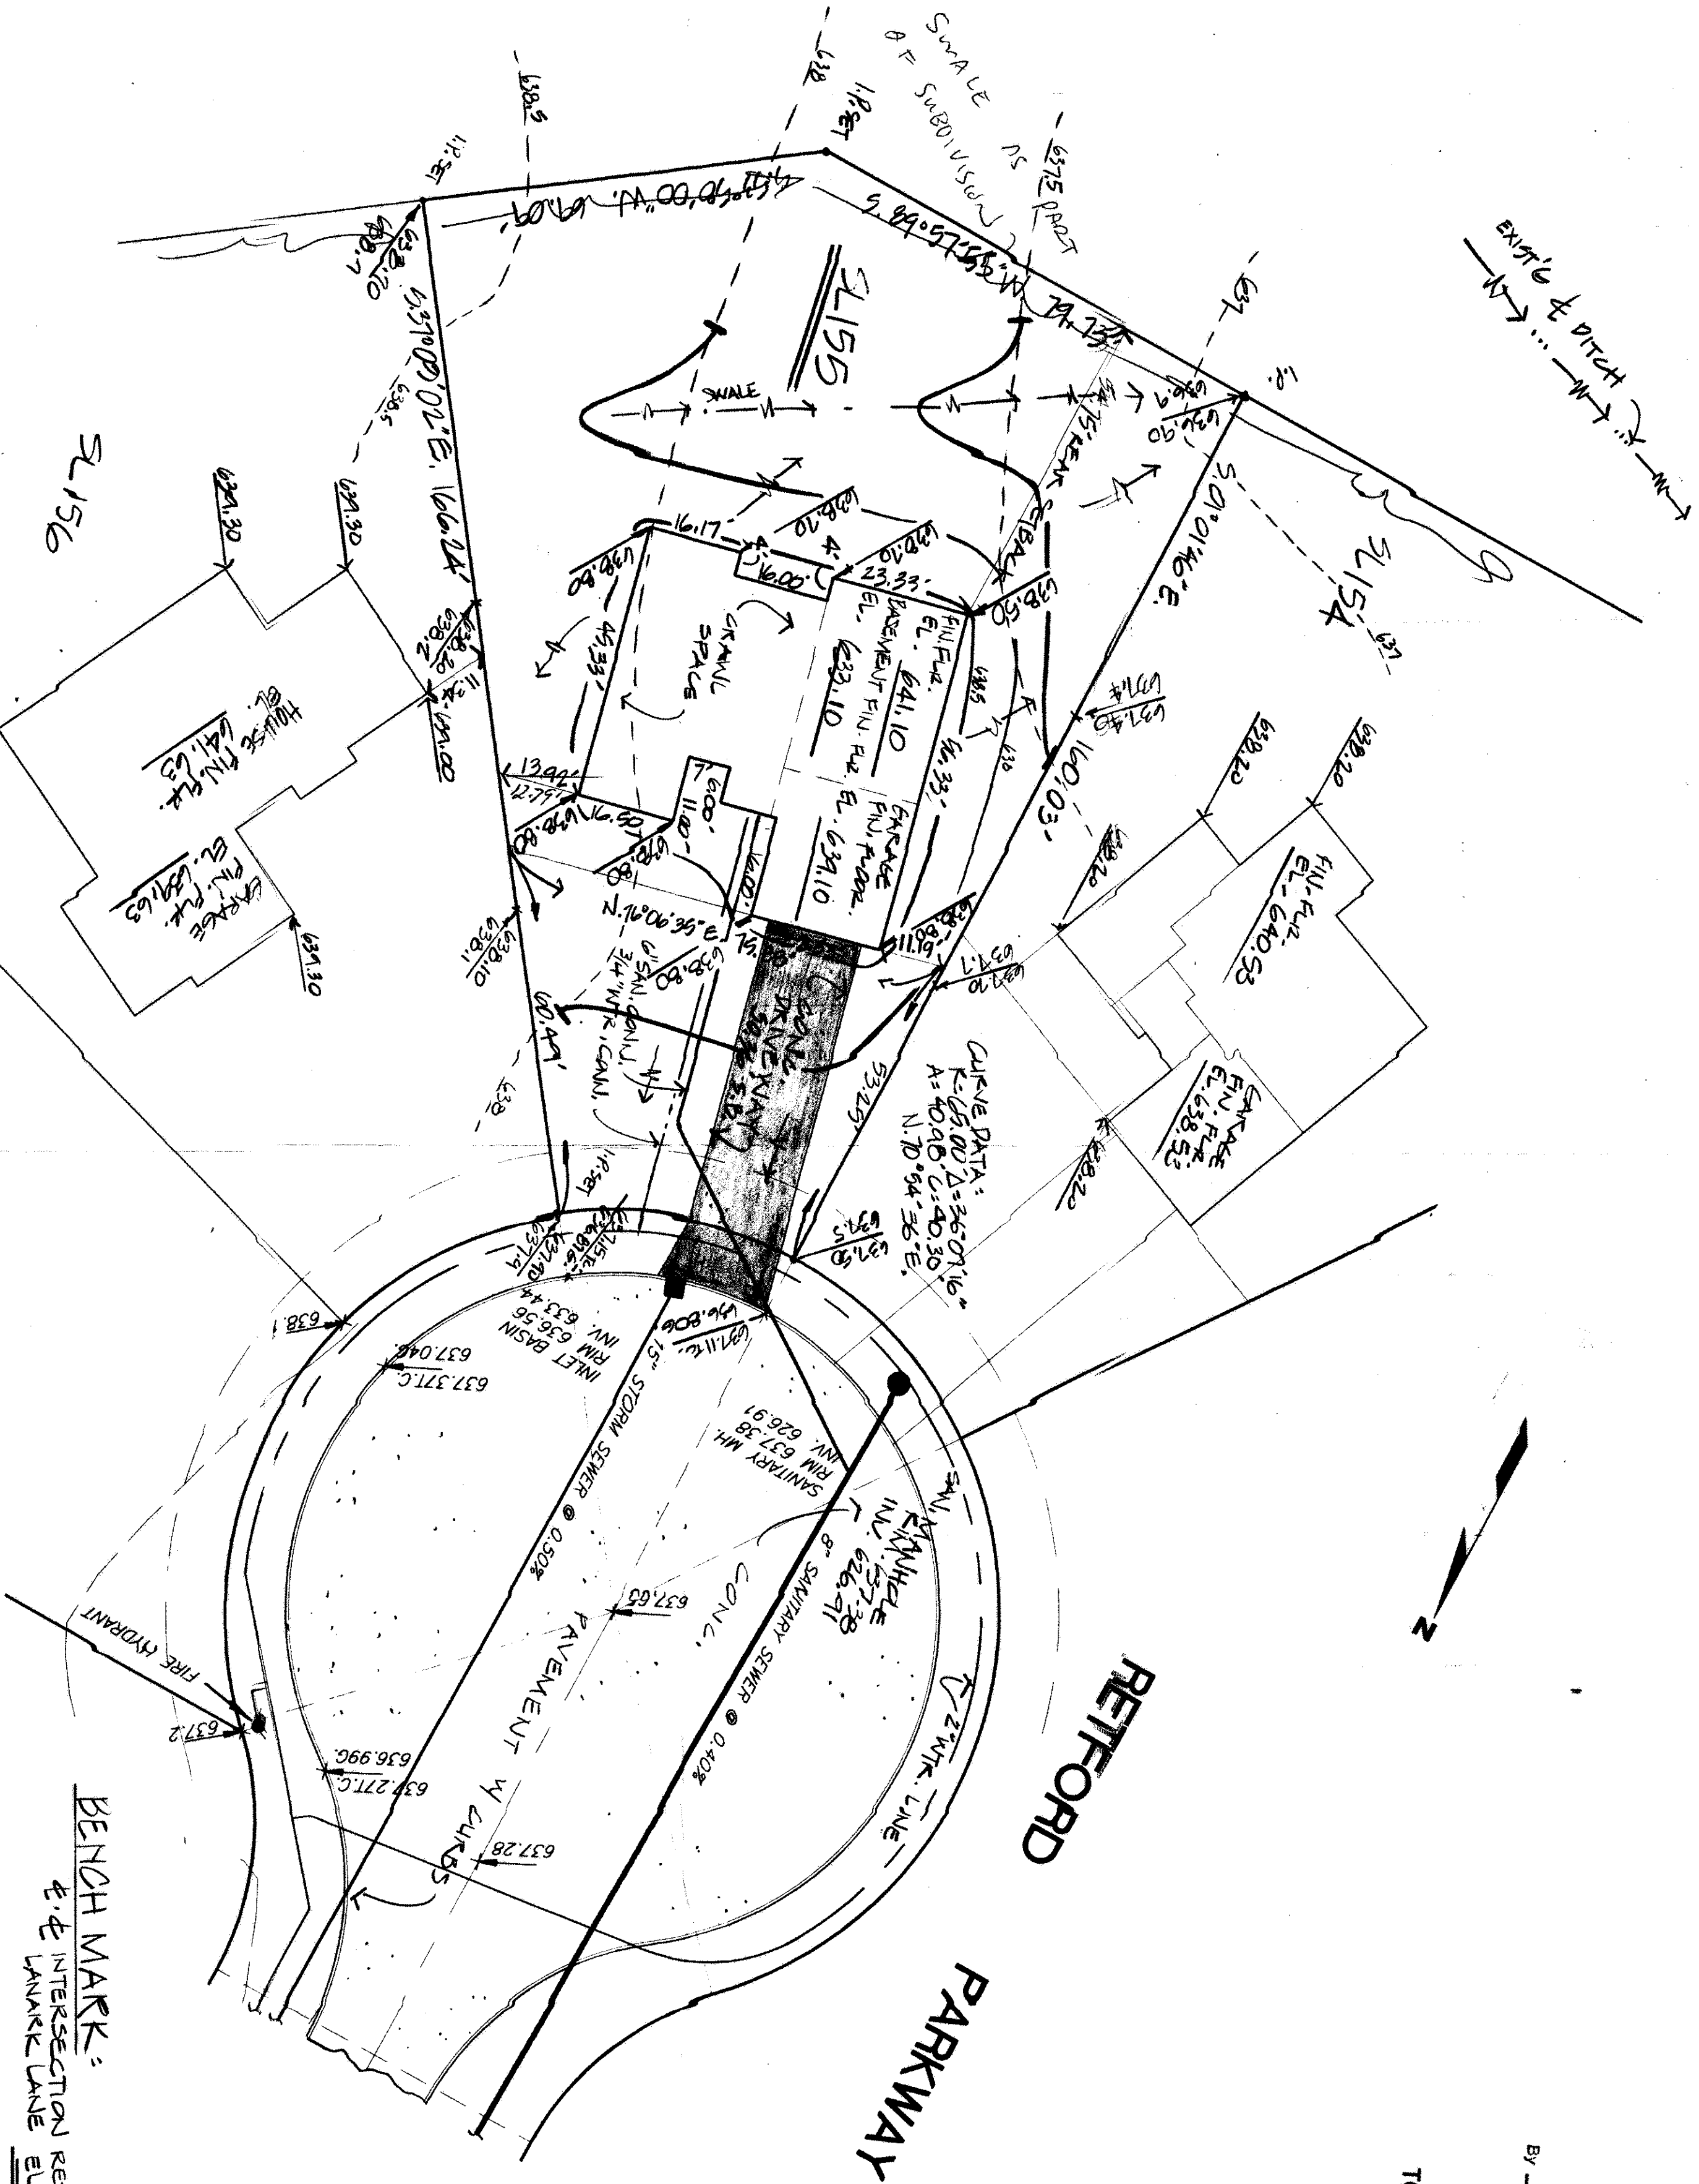


CERTIFICATION:

I HEREBY CERTIFY THAT THIS PLAT
WAS PREPARED BY ME AND IS CORRECT
TO THE BEST OF MY KNOWLEDGE AND
BELIEF.

BY:

Richard J. Bilski

RICHARD J. BILSKI, P.E. NO. 5244

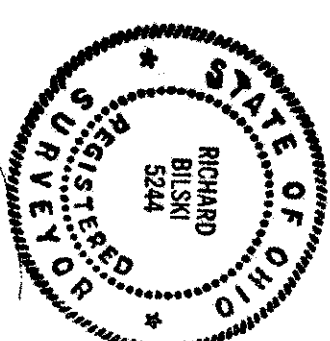


SITE PLAN FOR 'EDWARD H. TRESGER INC.'

8100 DEERWOOD BLVD. MENTOR, OHIO 44060
BRAIN SUBORD NO. 156 IN THE FINES RE-SUBDIVISION NO. 1 IN PAINESVILLE TOWNSHIP, OHIO.

APPROVED
PAINESVILLE TOWNSHIP
ZONING DEPARTMENT
5/13/14

CT Consultants, Inc.
Engineers • Architects • Planners

DATE 4/25/14
SCALE 1"=10'
DRAWN BY CB
CHK'D BY
P&B 01/14 NO. 151

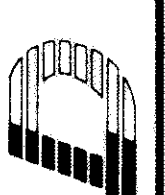

Wilmington • Mentor • Columbus • Lorain • North Canton • Steubenville

SHEET 1 OF 1
CONTRACT NO. 92.475