


BY: Timothy P. Hadden
TIMOTHY P. HADDEN, P.S., No. 6786

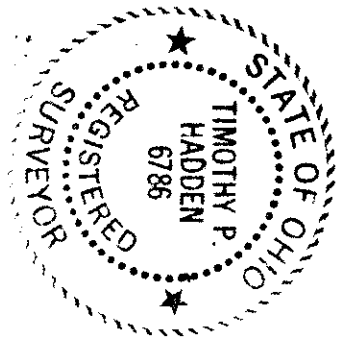


CERTIFICATION:

I HEREBY CERTIFY THAT THIS PLAT WAS PREPARED BY ME AND IS CORRECT TO THE BEST OF MY KNOWLEDGE AND BELIEF.

PLAT MARK: 1/8" @ 4" = 1' RETFORD PARKWAY & LAMAR LANE, ELEV. 636.18

LEGEND:

- PROPOSED GRADES
- EXISTING ELEVATIONS
- EXISTING CONTOURS
- PROPOSED CONTOURS

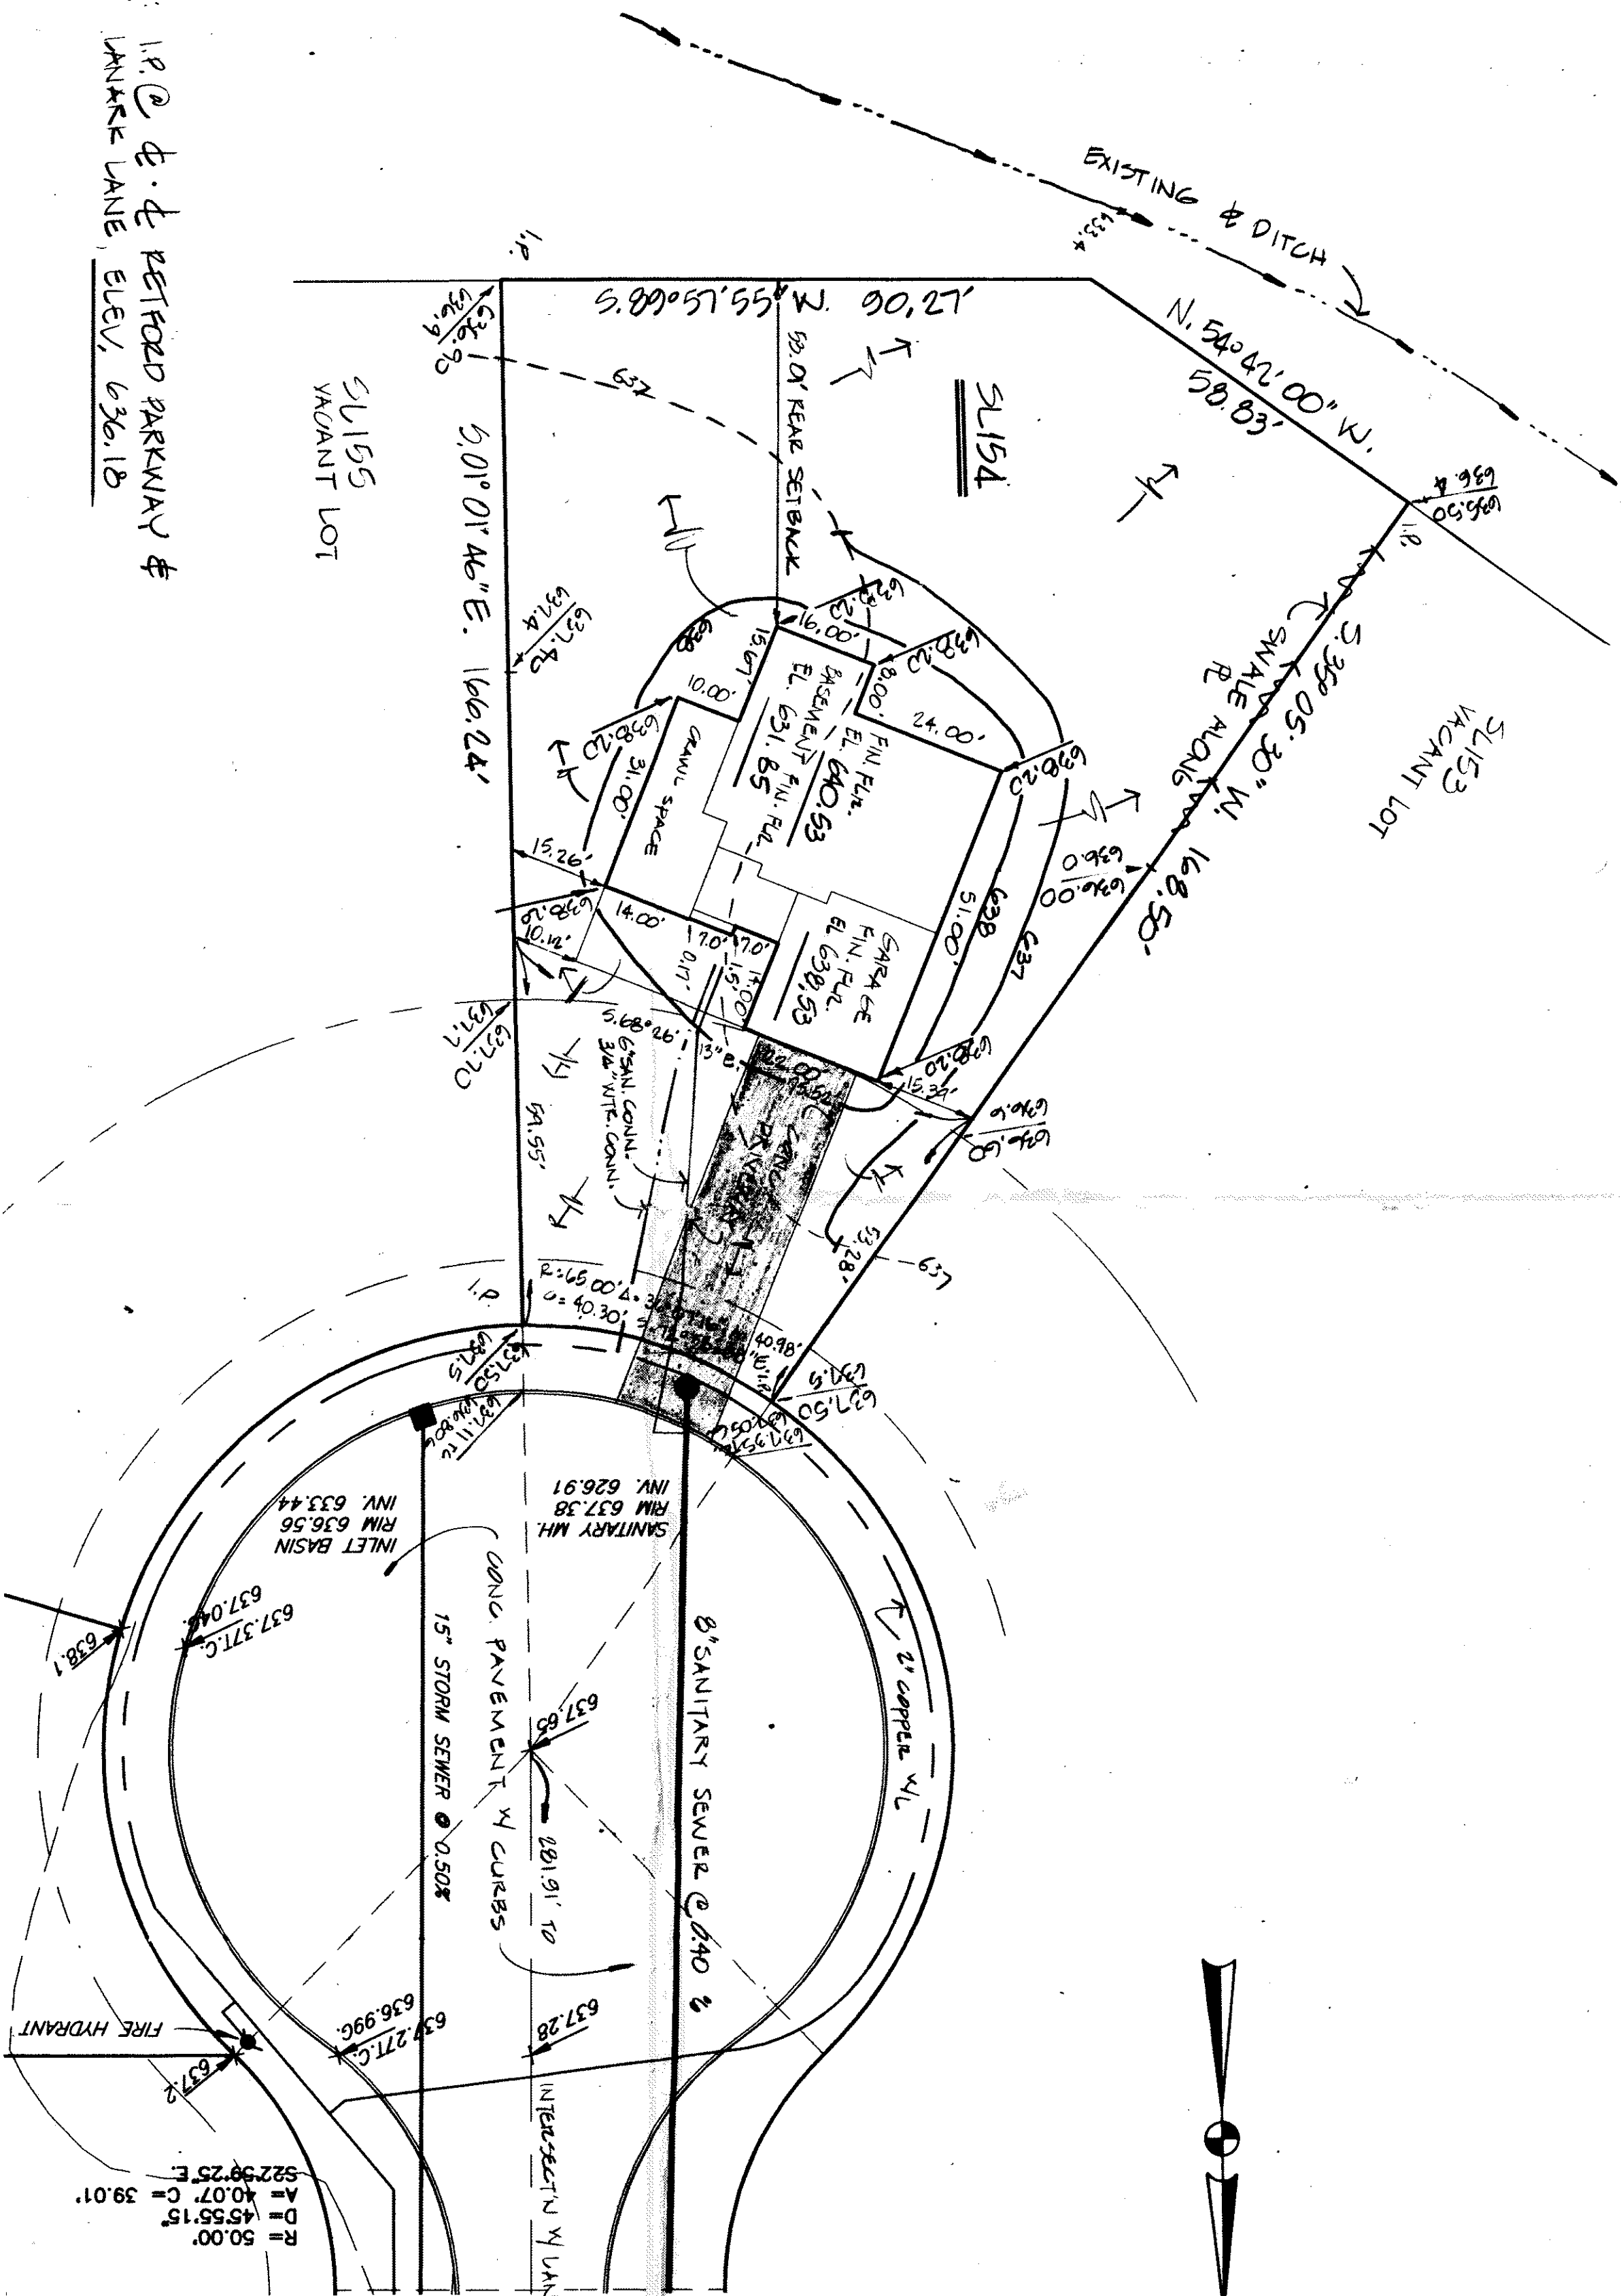

RETFORD PARKWAY 60'


Grading Plan Approved
to show and/or record
TIMOTHY P. HADDEN, P.S.
Lima County Engineer

By 6/11 Date 10/89

APPROVED
PAINESVILLE TOWNSHIP
ZONING DEPARTMENT

SITE PLAN FOR: EDWARD H. TRESTER, INC.

BEING SUBLOT NO. 154 IN THE PINES 1E SUBDIVISION NO. 1, IN PAINESVILLE TOWNSHIP, OHIO.
8100 DEERWOOD BLVD. MENTOR, OHIO 44060

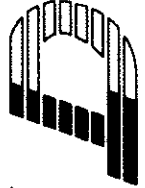

CT Consultants, Inc.
Engineers • Architects • Planners
Willoughby • Mentor • Columbus • Lorain • North Canton • Steubenville

DATE: 2/27/91
SCALE: 1" = 40'
DRAWN BY: C.O.B.
CHKD BY: F.A.B.
NO. 191

SHEET 1 OF 1
CONTRACT NO. 89-160