
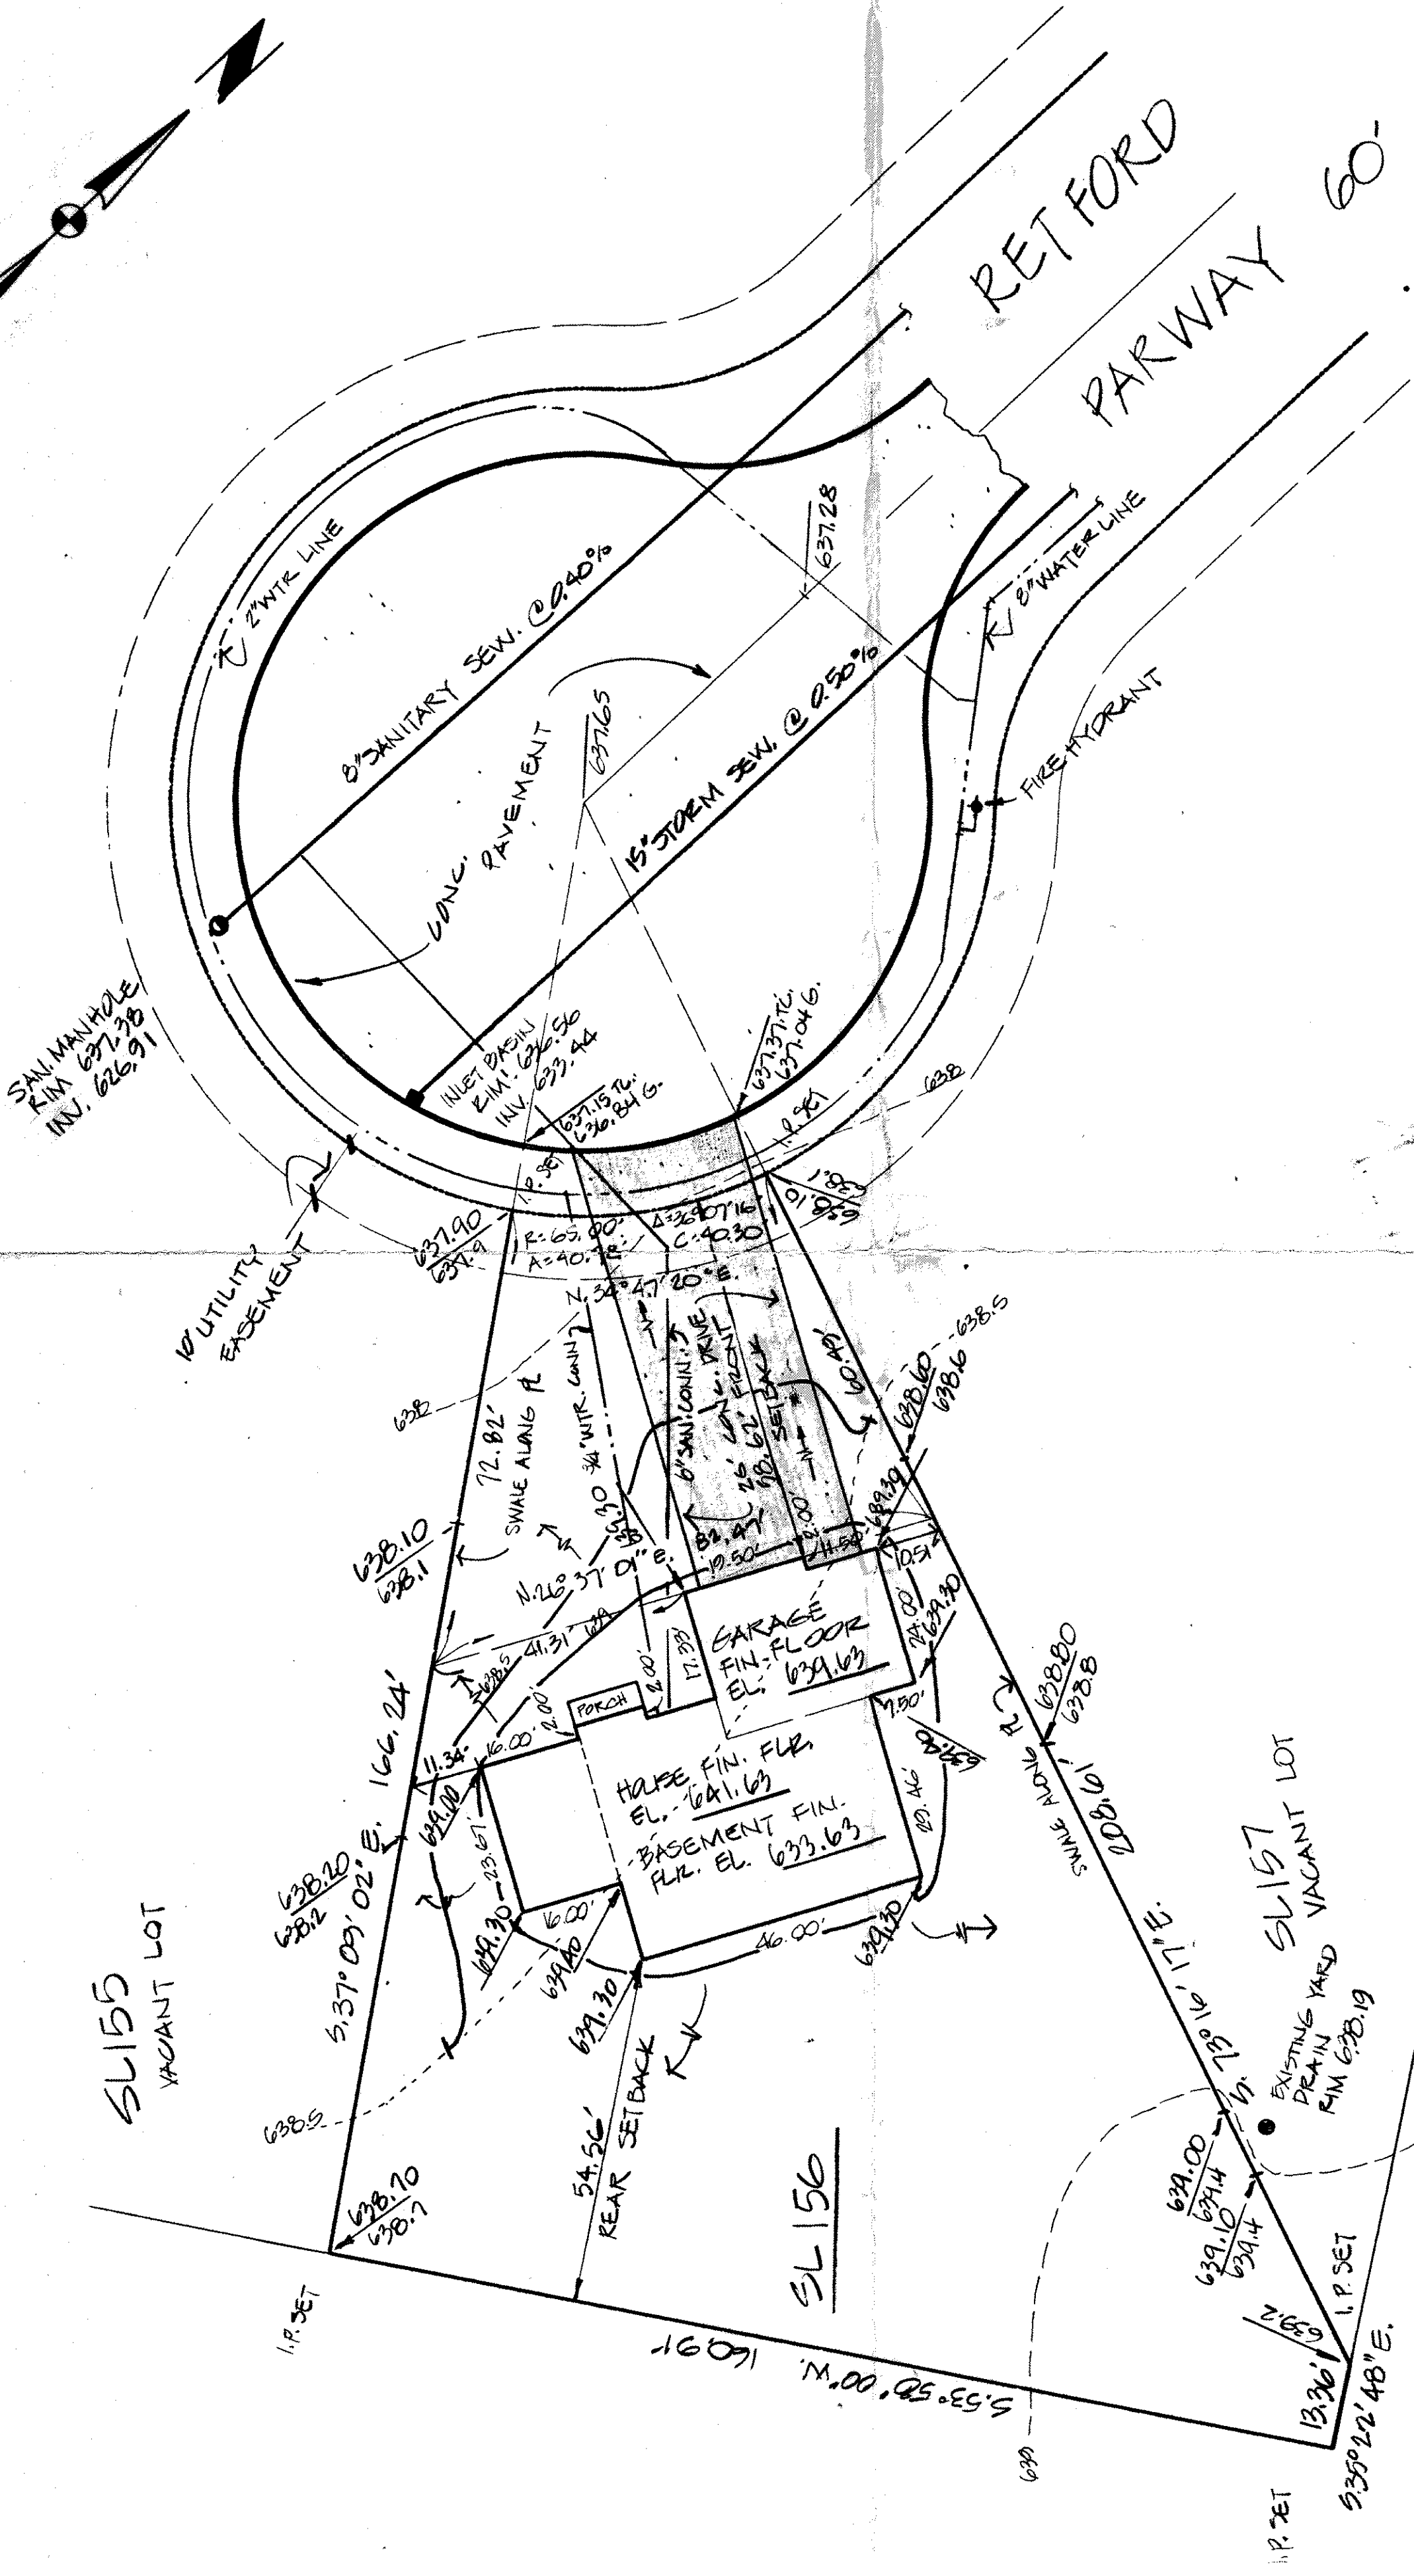


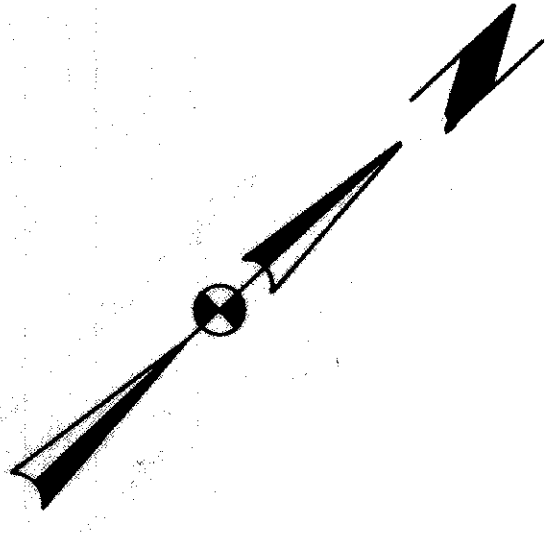

Grading Plan Approved
as shown and/or noted
THOMAS P. GILL
Painesville Township
Zoning Department
8884
Date 1/6/93

APPROVED
PAINESVILLE TOWNSHIP
ZONING DEPARTMENT
8884
Date 1/6/93

SITE PLAN FOR: **EDWARD H. TRESGER, INC.**
8100 DEERWOOD BLVD, MENTOR, OHIO 44060
BEING SUBLOT NO. 156 IN THE PINES RE-SUBDIVISION NAT IN PAINESVILLE TOWNSHIP, OHIO

CT Consultants, Inc.
Engineers • Architects • Planners
Willoughby • Mentor • Columbus • Lima • North Canton • Stow • Sunbury

DATE: 1/6/93
SCALE: AS SHOWN
DRAWN BY: LVP
CHECKED BY: LVP

SHEET NO. 1 OF 1
CONTRACT NO. 00-478

BENCH MARK: E.E. INTERSECTION
RET FORD PARKWAY &
LANARK LANE EL. 636.18

LEGEND:
* 638.00 PROPOSED GRADES
638.0 EXISTING ELEVATIONS
--- 638 --- EXISTING CONTOURS
+ 638 +--- PROPOSED CONTOURS

CERTIFICATION:

HEREBY CERTIFY THAT THIS PLAN
WAS PREPARED BY ME AND IS CORRECT
TO THE BEST OF MY KNOWLEDGE AND
BELIEF.

BY: *Richard J. Bilski*

RICHARD J. BILSKI, P.E. NO. 5244

