


APPROVED
PAINESVILLE TOWNSHIP
ZONING DEPARTMENT

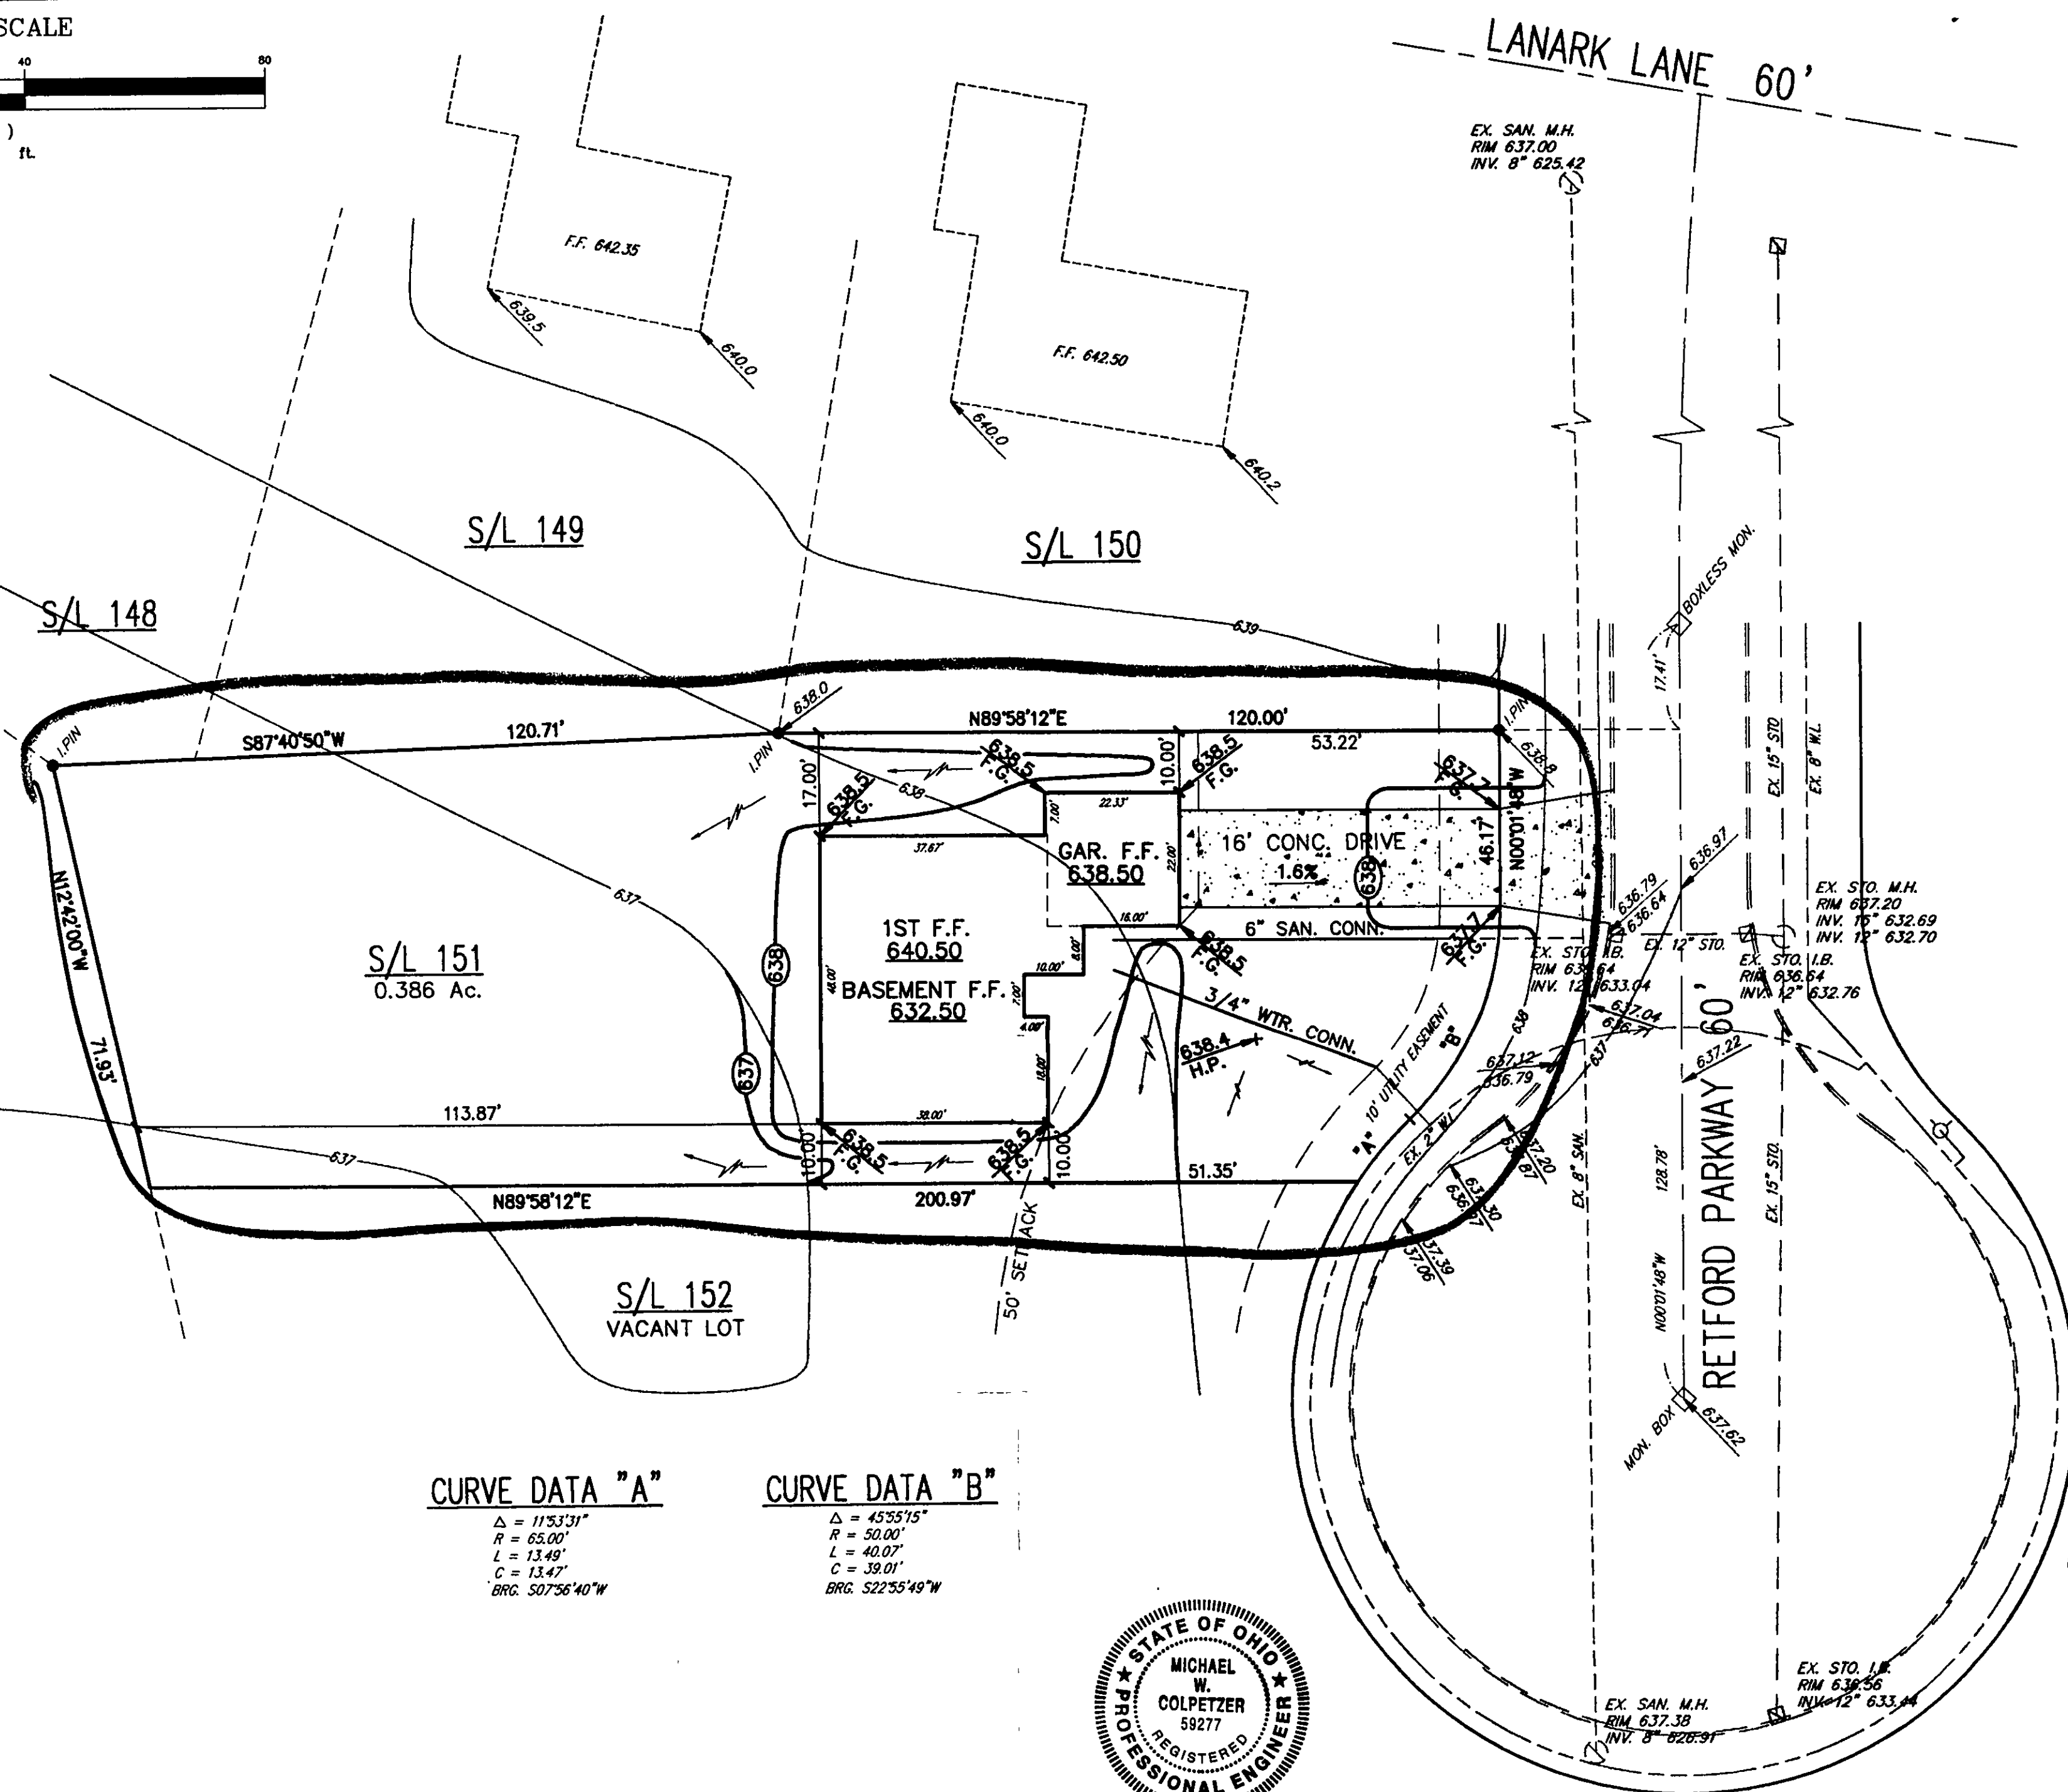

CURVE DATA "A"
 $\Delta = 113^{\circ}31'$
 $R = 65.00'$
 $L = 13.49'$
 $C = 13.47'$
BRG. $S07^{\circ}56'40''W$

CURVE DATA "B"
 $\Delta = 45^{\circ}55'15''$
 $R = 50.00'$
 $L = 40.07'$
 $C = 39.01'$
BRG. $S22^{\circ}55'49''W$



Grading Plan Approved
as shown and/or noted
THOMAS P. GILLES, P.E.
Lake County Engineer
By GH Date 10.13.98

PRINTED
SEP 28 1998
CT CONSULTANTS, INC.

LEGEND

- PROPOSED GRADES
- EXISTING GRADES
- EXISTING CONTOURS
- PROPOSED CONTOURS

BENCHMARK:

SANITARY MANHOLE RIM @
SOUTHWEST CORNER OF LANARK
LANE AND RETFORD PARKWAY,
ELEV = 637.00

CERTIFICATION

I HEREBY CERTIFY THAT THIS PLAT WAS
PREPARED BY ME AND IS CORRECT TO THE
BEST OF MY KNOWLEDGE AND BELIEF.
BY: Michael W. Colpetzer
MICHAEL W. COLPETZER, P.E. NO. 59277

SITE PLAN for: EDWARD H. TRESGER, INC. 8100 DEEPWOOD BLVD. MENTOR, OHIO 44060 BEING SUBLT NO. 151 IN THE PINES RE-SUBDIVISION NO. 1 IN PAINESVILLE TOWNSHIP, OHIO.	
DATE: <u>SEPT. 1998</u> SCALE: <u>1"=20'</u> DRAWN BY: <u>B.R.S.</u> CHK'D BY: <u>M.W.C.</u> F.B.#: <u>PG</u>	CT Consultants, Inc. Engineers • Architects • Planners Willoughby • Mentor • Columbus • North Canton • Youngstown
SHEET <u>1</u> OF <u>1</u> CONTRACT NO. <u>94290</u>	