

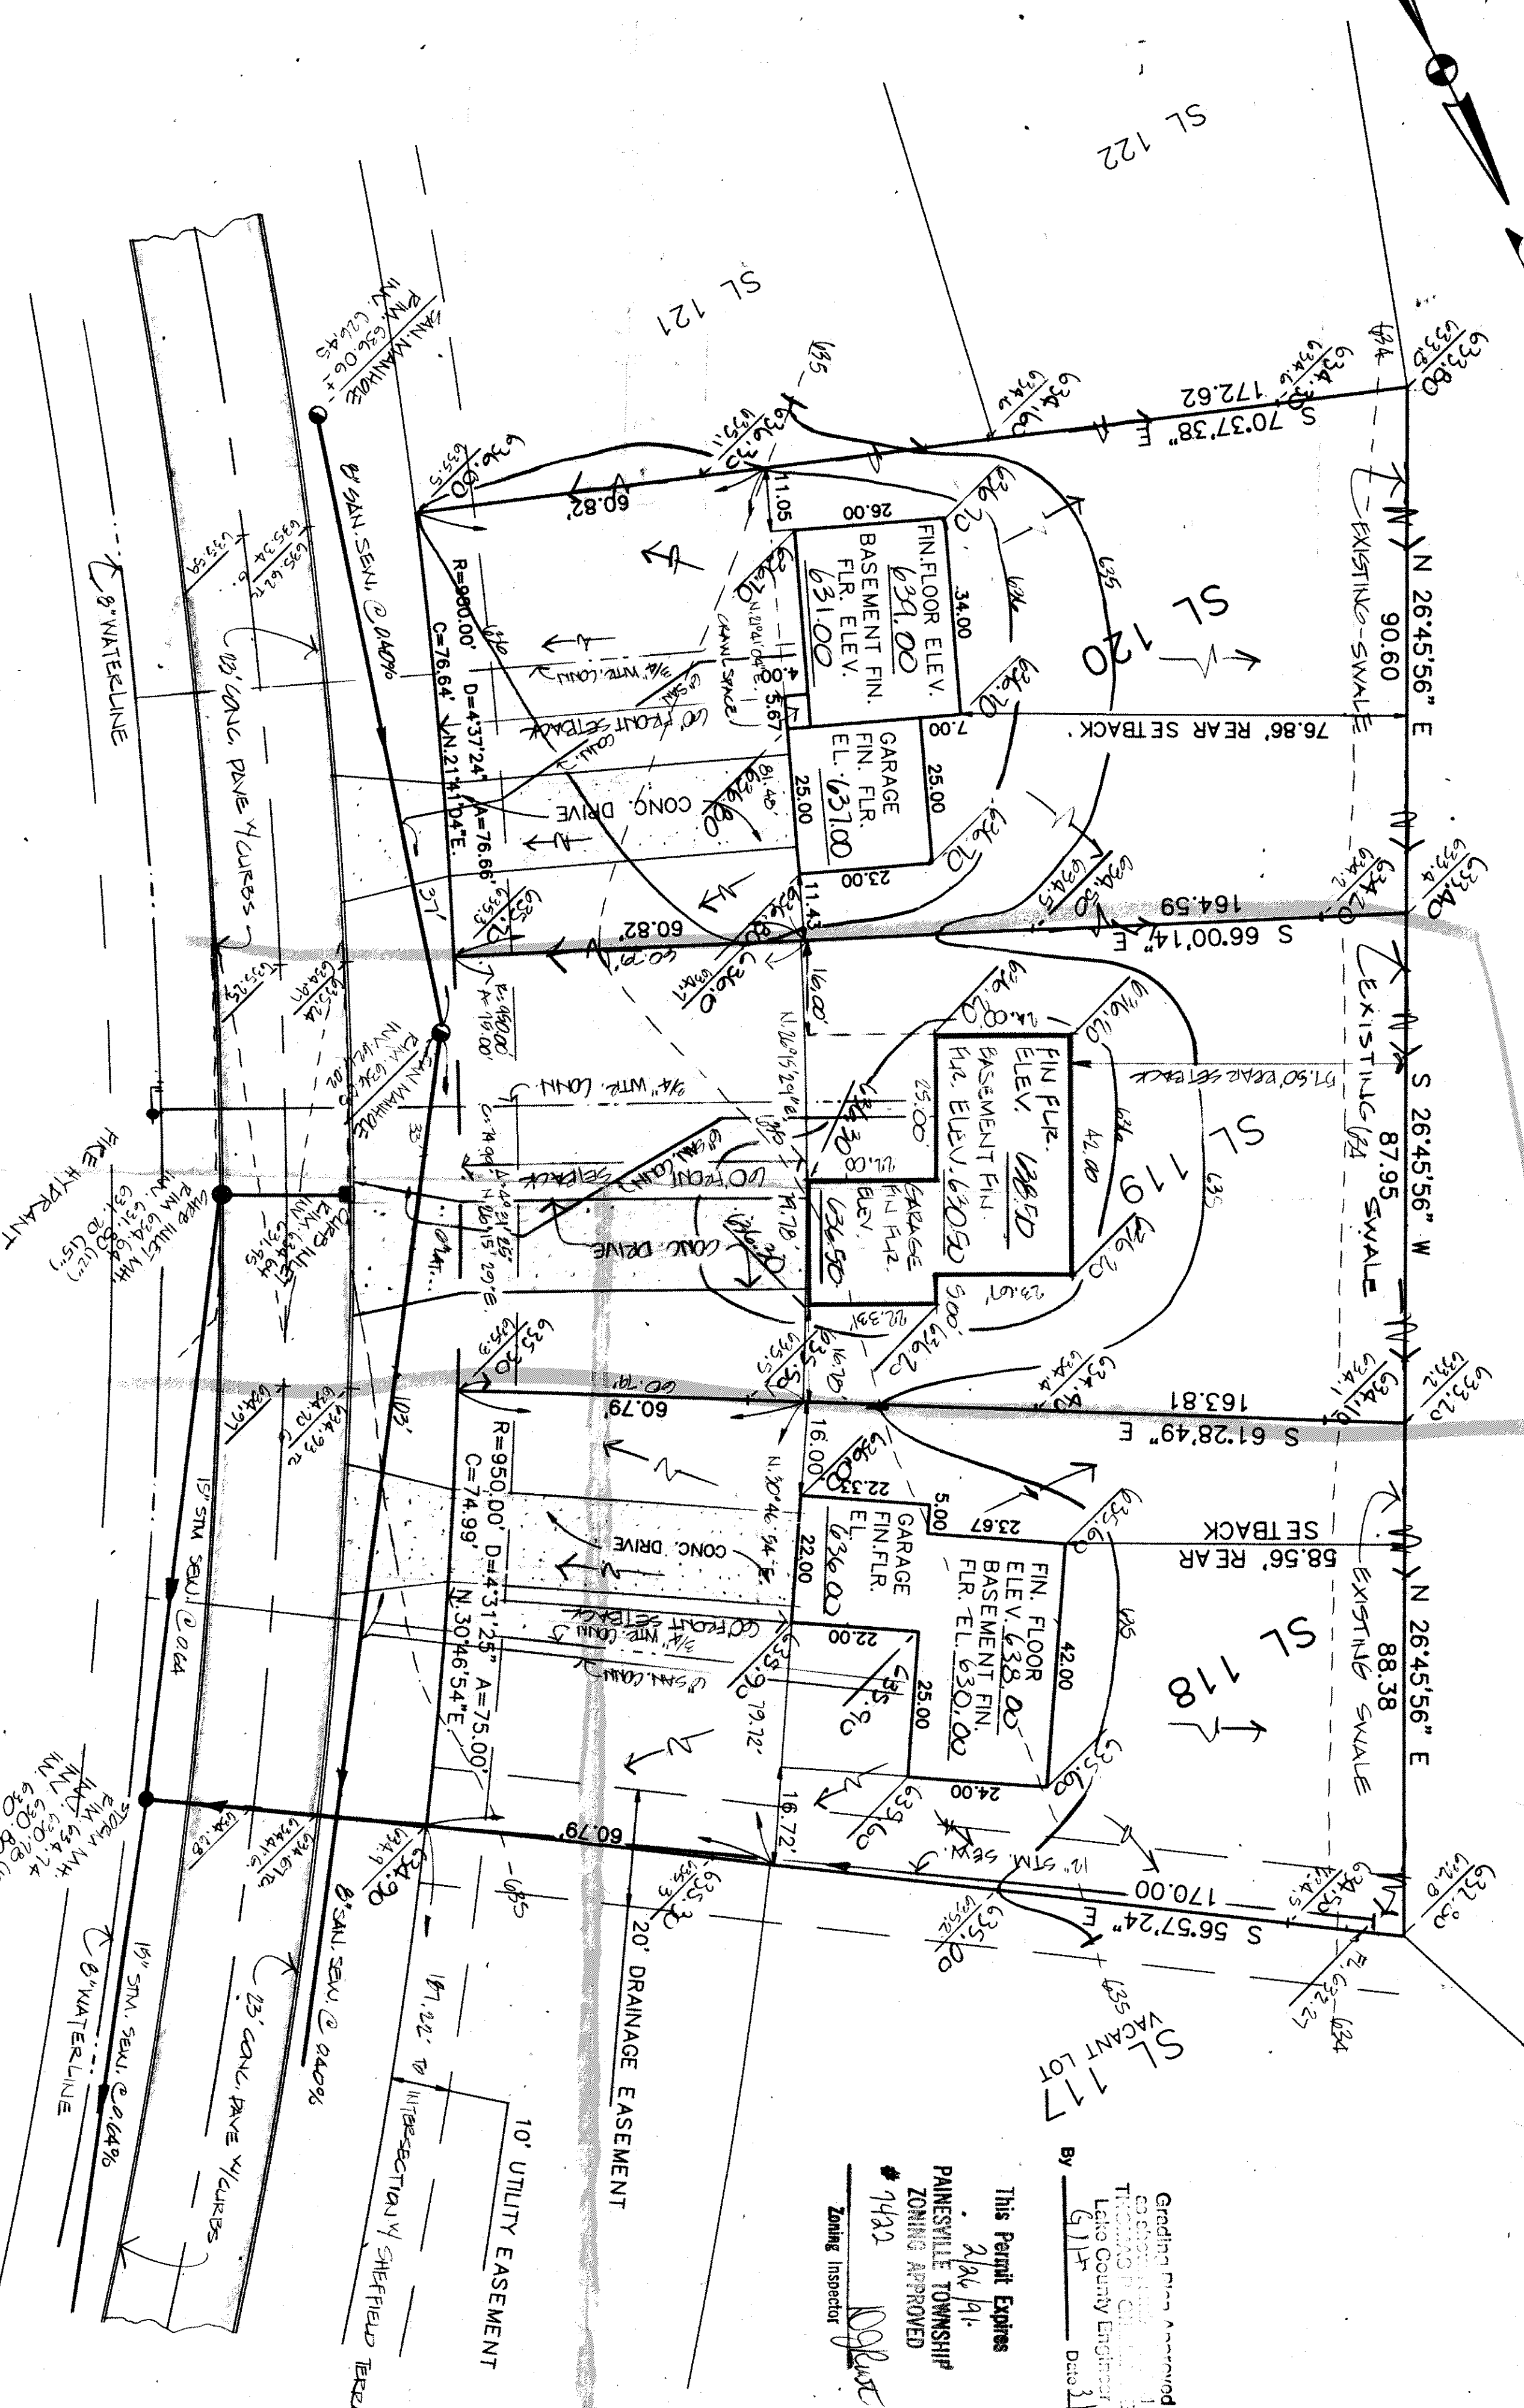


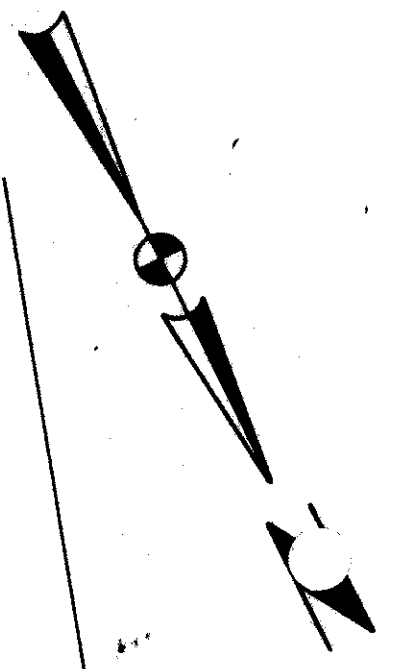

BENCH MARK: DEPTH HOLE AT INTERSECTION OF SHEPHERD TR. & REEFORD PARKWAY EL. 634.14

PROPOSED GRADES.
EXISTING ELEVATIONS.

EXISTING CONTOUR
PROPOSED CONTOUR

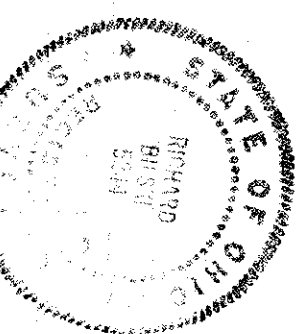

DESIGN CERTIFICATION:
I HEREBY CERTIFY THAT THIS PLAN WAS PREPARED BY ME AND IS CORRECT TO THE BEST OF MY KNOWLEDGE AND BELIEF.

By: *[Signature]*

REVISION: FEB. 22, 1990 - ADDED HSE 01 SL 119 & REVISED GRADES ON SL 110

SITE PLAN FOR: EDWARD H. TRESGER, INC.
8100 DESPOND BLVD., MENTOR, OHIO 44060
BEING SUBLOT NO. 119, LOT 119, & SUBLOT NO. 120, LOT 120 IN THE PINES SUBDIVISION PHASE III-B IN PAINESVILLE TOWNSHIP, LAKE COUNTY, OHIO.

DATE: FEB. 7, 1990
SCALE: 1" = 30'
DRAWN BY: *[Signature]*

CT Consultants, Inc.
Engineers • Architects • Planners

SHEET 1 OF 1

This Permit Expires 2/26/91.
PAINESVILLE TOWNSHIP
ZONING APPROVED
1422
Zoning Inspector: *[Signature]*

Grading Plan Approved
as shown on this plan
THOMAS P. OLLIVER, E.
Lake County Engineer
G 115 Date 3/11/90