

139.07

Grading Plan Approved
as shown, subject noted
THOMAS P. GILLER, P.E.
Lubbock County Engineer

SITE PLAN

PAINESVILLE
LAKE COUNTY, OHIO

for: DAVE MURRAC
CLIENT

ADDRESS	STREET	CITY	ZIP
---------	--------	------	-----

STONE VILLAGE

LOT

TRACT

HEATHERSTONE VILLAGE	LOT	TRACT
SUBDIVISION E 35 NAME	VOLUME	PAGE
47 VOL - PG		
SUBLOT NO. 77 R/TGGE RS		
STREET		STREET
PERM. PARCEL NO.		

HEATHERSTONE VILLAGE	LOT	TRACT
SUBDIVISION E 35 NAME	VOLUME	PAGE
47 VOL - PG		
SUBLOT NO. 77 R/TGGE RS		
STREET		STREET
PERM. PARCEL NO.		

LEGEND

SANITARY MANHOLE _____ ① STORM MANHOLE _____ ② INLET OR CATCH BASIN _____ ③ HYDRANT _____ ④ EXISTING CONTOURS _____ PROPOSED CONTOURS _____ EXIST. ELEV. _____ 100.0 100.0 PROP. ELEV.	WATER VALVE (GAS) _____ WATER METER (GAS) _____ AS BUILT ELEVATION _____ INDICATES DIRECTION OF SURFACE DRAINAGE
---	--

REMARKS

ALL BOUNDARY DATA SHOWN WAS OBTAINED FROM (DEEDS, RECORDED
SUBDIVISION PLAT OR OTHER PUBLIC RECORDS)
LOCATIONS AS SHOWN OF ADJACENT WELLS AND SEPTIC TANKS OBTAINED FROM
LAKE COUNTY HEALTH DEPARTMENT

DESIGN CERTIFICATION

THIS PLAT WAS PREPARED BY ME, AND IS CORRECT
TO THE BEST OF MY KNOWLEDGE AND BELIEF.

NAME	SURVEYOR	REGISTRATION	NO
------	----------	--------------	----

CHECK LIST

NO. OF BEDROOMS	WATER MAIN SIZE	LOCATION
DIMENSIONS	8 IN. SINKER SIZE	% GR. LOC.
SEALINGS	8 IN. WH. CAST. ELEV.	INV. ELEV.
TIE TO NEAREST STREET	8 IN. CORR. SIZE LOC.	DEPTH
SUBLOT NO. PARCEL NO.	8 IN. CORR. SIZE	% GR. LOC.
SURROUNDING OWNERS	8 IN. CORR. SIZE	LOC.
BLDG. DIMENSIONS FIN. GR.	8 IN. CORR. SIZE	LOC.
BLDG. TIES P.L.R. GRADERS	8 IN. CORR. SIZE	LOC.
WALLON TYPE WIDTH THICKNESS	8 IN. CORR. SIZE	LOC.
WALLON TYPE WIDTH THICKNESS	8 IN. CORR. SIZE	LOC.
CULVERT TYPE DIA., LENGTH	8 IN. CORR. SIZE	LOC.
ROCK OUTCROPPINGS	8 IN. CORR. SIZE	LOC.

A'CE RRA
172 NO. ST. CLAIR
PAINESVILLE, OHIO

172 NO. ST. CLAIR
PAINESVILLE, OHIO

CHK'D.	DATE DEC 11ST 1986	DRAWING NO.
--------	-----------------------	-------------

CHIEF	T.O.	
-------	------	--

"AS BUILT" CERTIFICATION

I, HEREBY CERTIFY THAT THE CIRCLED GRADES ARE EXISTING
FINISH GRADES CHECKED IN THE FIELD ON _____, 19____.
AND ARE CORRECT TO THE BEST OF MY KNOWLEDGE AND BELIEF.

REGISTERED SURVEYOR

This Permit Expires SEP 03 1987 SHAN. RIM ELEVATION TAKEN OFF OF.
PROPOSED IMPROVEMENT PLANS

PAINESVILLE TOWNSHIP
ZONING APPROVED

6443

NOTE:
EXISTING DITCH ON LOT
TO BE FILLED IN.



12.17	1/3/86	CURVE	DATA
Zoning Inspector			

60.00°	40.00°	38°12'00"	39.27°	N. 50°43'20" E.
--------	--------	-----------	--------	-----------------

PRINTED

AUG 27 1986

DEBEVEC-SALO
& ASSOCIATES, INC.

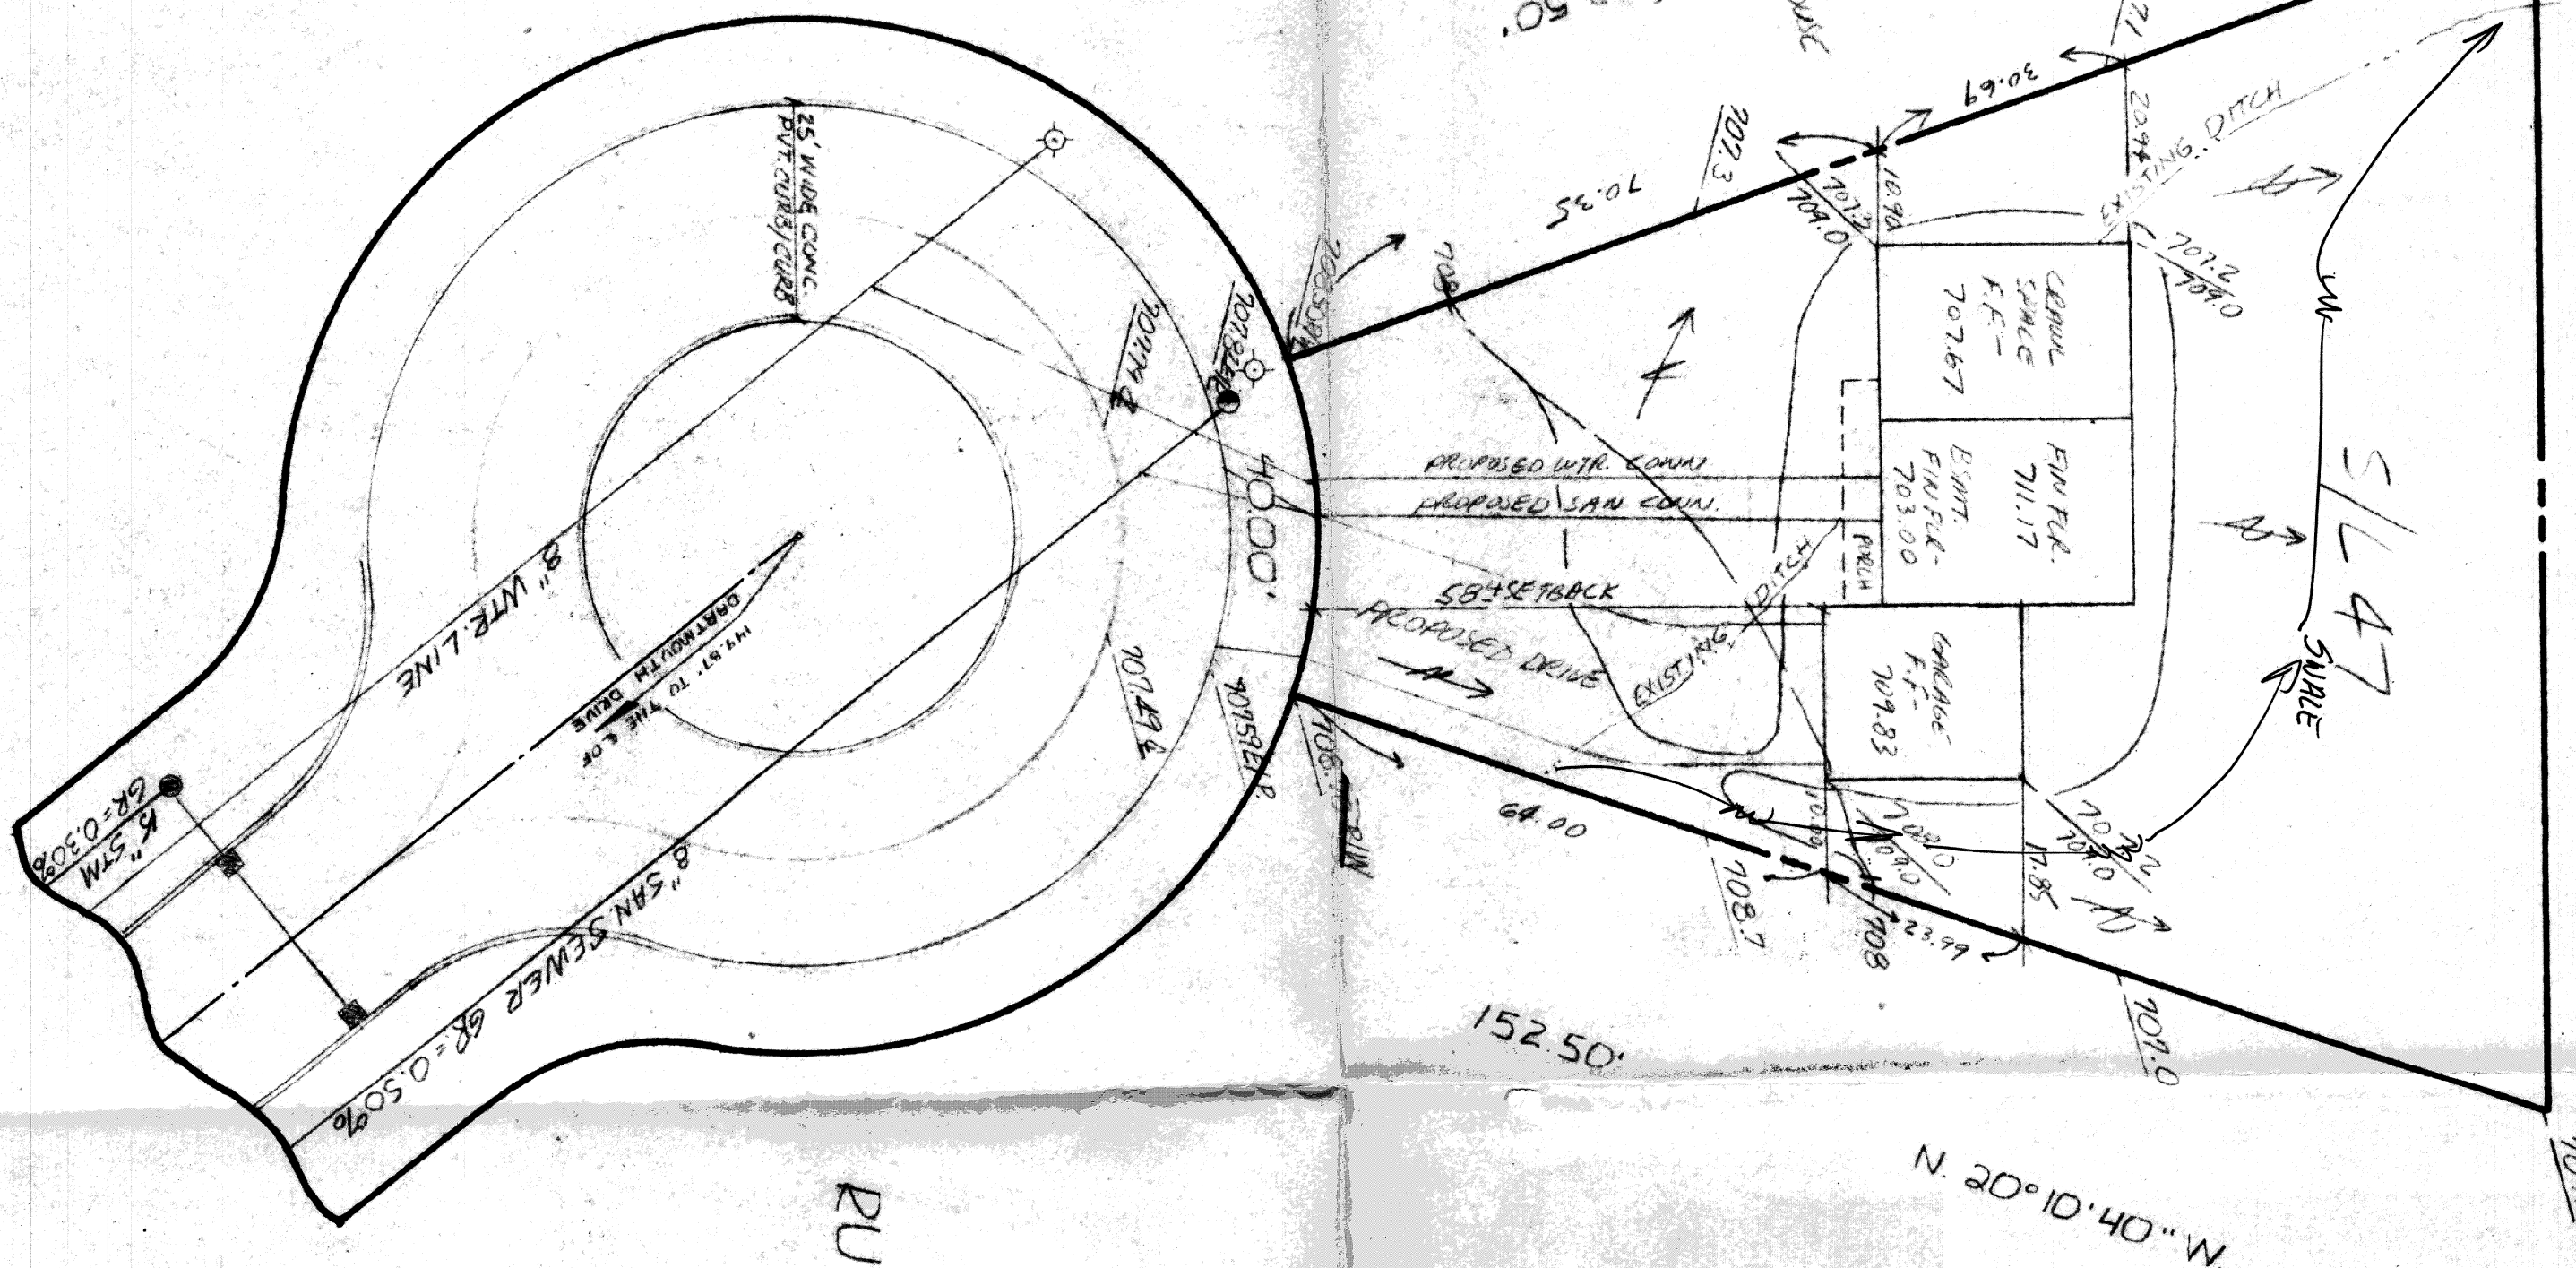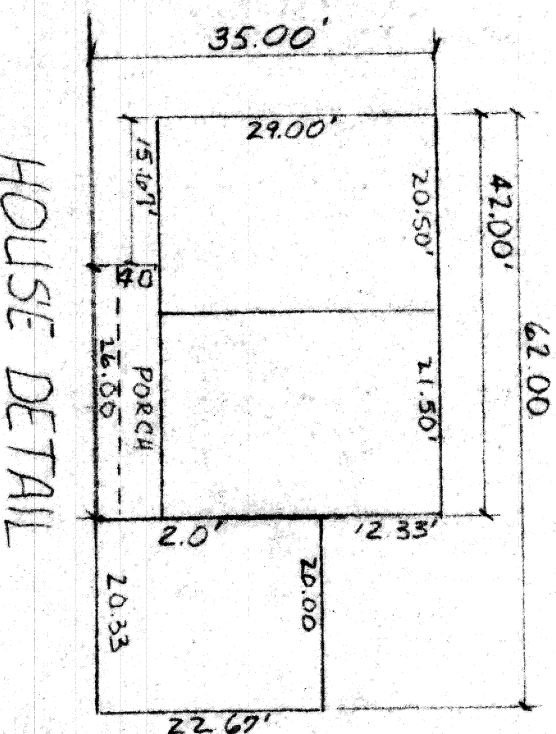

NORTH
SCALE 1"=20'

N. 20° 10' 40" W

5/1/48
NO EXIST. HOUSE

RUTGERS COURT
60'

BENCHMARK:

SAV. SEWER M.H. #123
RIM EL. 707.70
INV. 701.06