


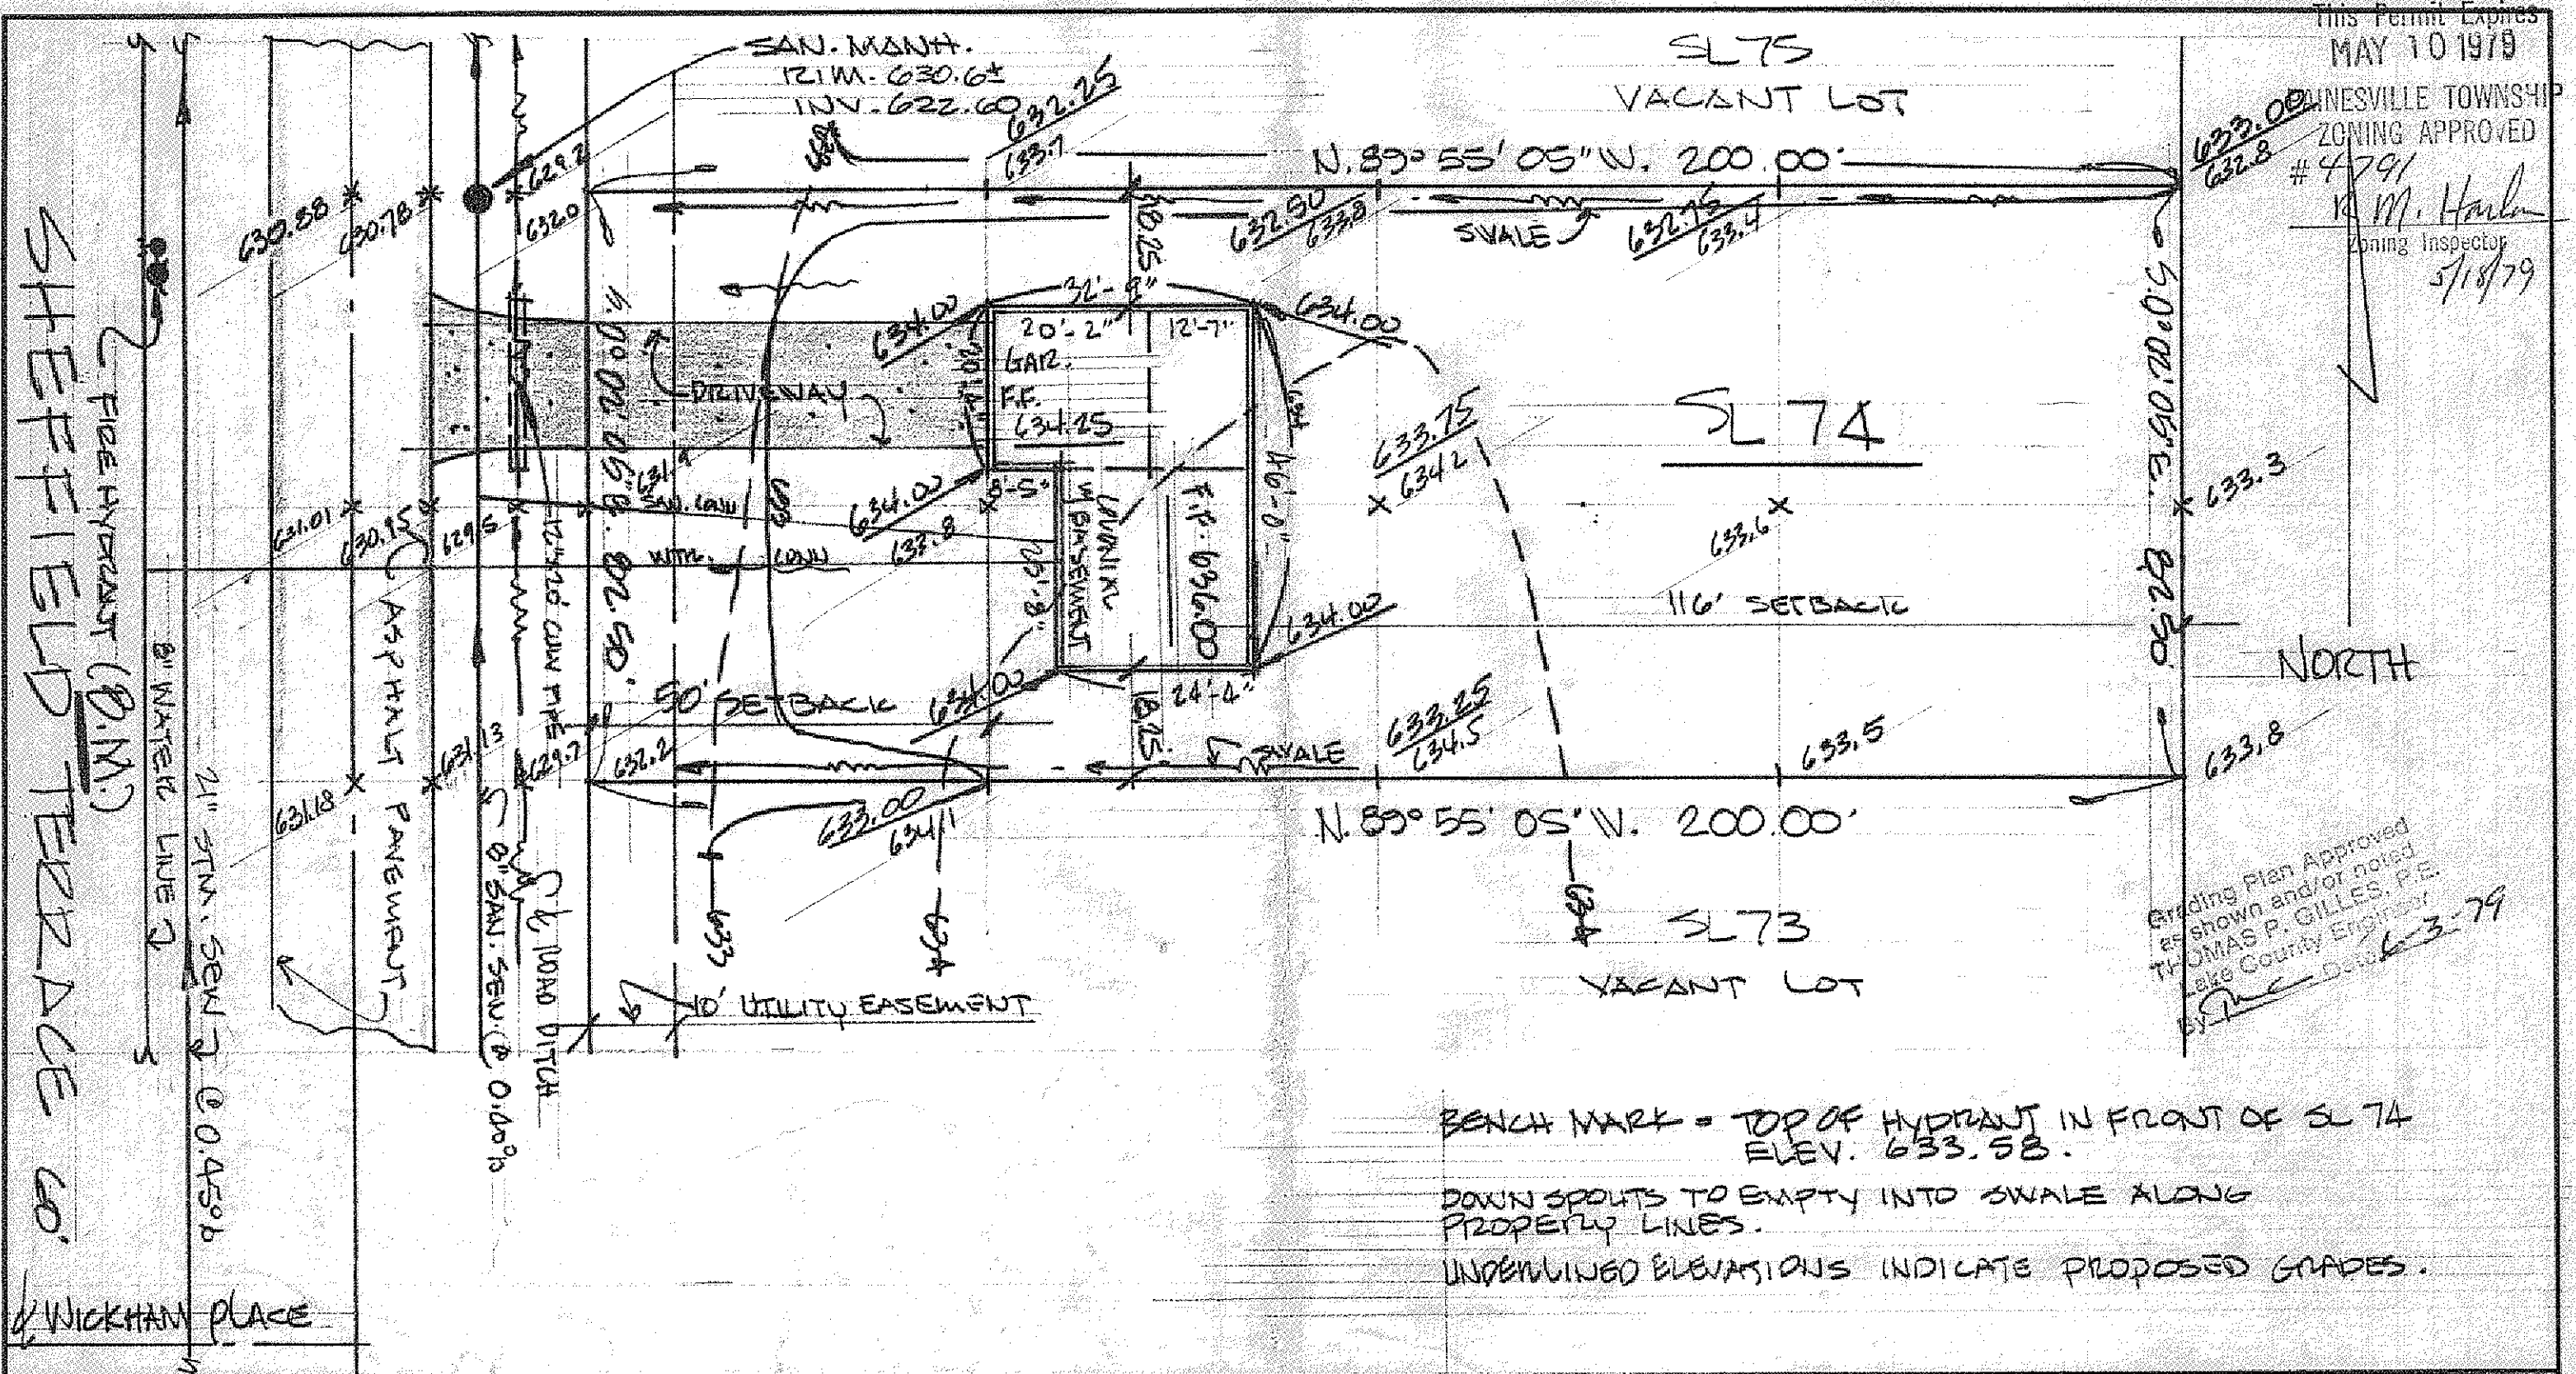

This Permit Expires
MAY 10 1979
TAINESVILLE TOWNSHIP
ZONING APPROVED
4791
K. M. Haul
Zoning Inspector
5/18/79

Grading Plan Approved
as shown and/or noted
THOMAS P. GILLES, P.E.
Lake County Engineer
BY *[Signature]* Date 5-18-79

BENCH MARK = TOP OF HYDRANT IN FRONT OF SL 74
ELEV. 633.58.
DOWN SPOUTS TO EMPTY INTO SWALE ALONG
PROPERTY LINES.
UNDERLINED ELEVATIONS INDICATE PROPOSED GRADES.

DESIGN CERTIFICATION THIS PLAT WAS PREPARED BY ME, AND IS CORRECT TO THE BEST OF MY KNOWLEDGE AND BELIEF. <i>[Signature]</i> REG. SURVEYOR NO. 4785	AS BUILT CERTIFICATION I HEREBY CERTIFY THAT THE CIRCLED GRADES ARE EXISTING FINISH GRADES CHECKED IN THE FIELD ON _____ AND THAT SURVEY IS CORRECT TO THE BEST OF MY KNOWLEDGE AND BELIEF. REG. SURVEYOR NO. _____	COLPETZER WOODS CONSULTANTS, INC.  (216) 357-7569	DATE 5/16/79 SCALE 1"=20' DRWN BY <i>[Signature]</i> CHKD BY <i>[Signature]</i> JOB NO. 71-054 FB 362 PG 138	SITE PLAN FOR: INDIAN OAKS COMPANY BEING SUBLOT NO. 74 IN THE PINES SUBD. NO. 2 TAINESVILLE TWP., OHIO.
---	--	---	---	--