


This Permit Expires
MAY 10 1979

PAINESVILLE TOWNSHIP
ZONING APPROVED

SL73
VACANT LOT #4793
R.M. Haul
Zoning Inspector
5/18/79

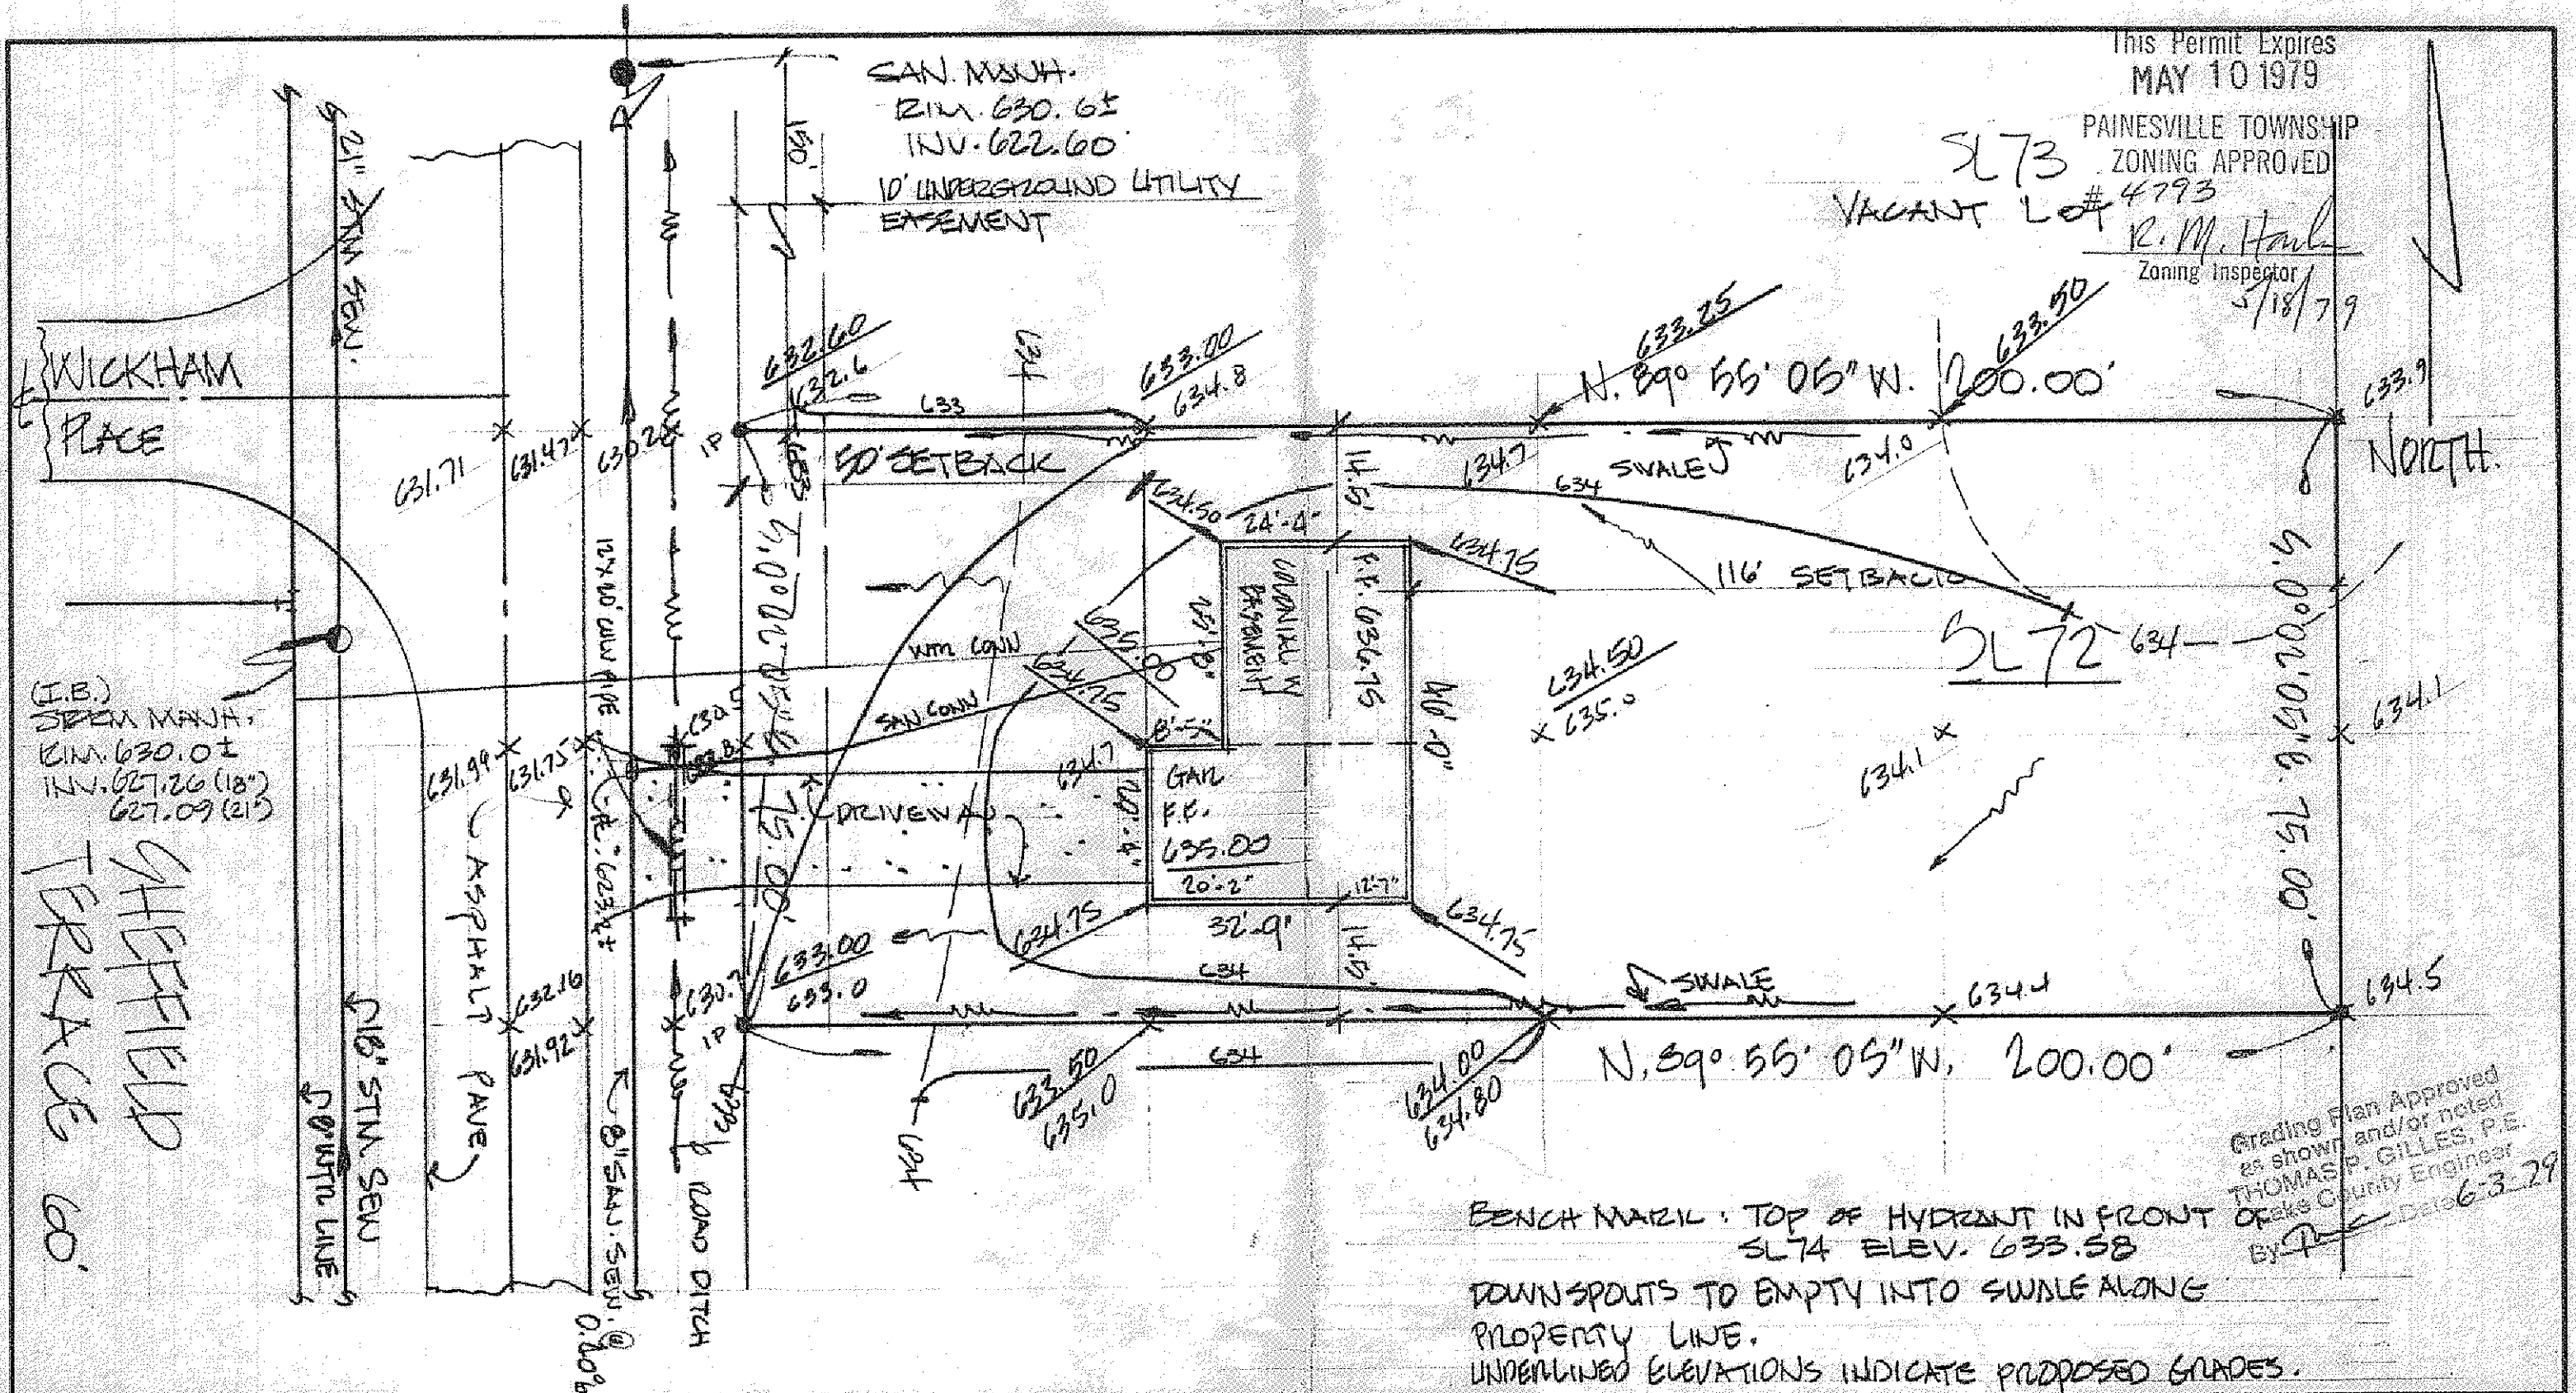

Grading Plan Approved
as shown and/or noted
THOMAS P. GILLES, P.E.
Oaks County Engineer
By *[Signature]* Date 6-3-79

BENCH MARK: TOP OF HYDRANT IN FRONT
SL74 ELEV. 633.58
DOWNSPOUTS TO EMPTY INTO SWALE ALONG
PROPERTY LINE.
UNDERLINED ELEVATIONS INDICATE PROPOSED GRADES.

DESIGN CERTIFICATION THIS PLAT WAS PREPARED BY ME, AND IS CORRECT TO THE BEST OF MY KNOWLEDGE AND BELIEF. <i>[Signature]</i> REG. SURVEYOR NO. 4785	AS BUILT CERTIFICATION I HEREBY CERTIFY THAT THE CIRCLED GRADES ARE EXISTING FINISH GRADES CHECKED IN THE FIELD ON _____ AND THAT SURVEY IS CORRECT TO THE BEST OF MY KNOWLEDGE AND BELIEF. REG. SURVEYOR NO. _____	COLPETZER · WOODS CONSULTANTS, INC. 180 SOUTH STATE STREET • PAINESVILLE, OHIO 44077 • (216) 357-7569	DATE 5/16/79 SCALE 1"=20' DRWN BY AS CHKD BY EH JOB NO. 11-034 FB 202 PG _____	NOTE PLAN FOR: INDIAN DAKS COMPANY BEING SUBLOT No. 72 IN THE PINES SUBD. No. 2 PAINESVILLE Twp. OHIO.
---	--	--	---	---