


This Permit Expires
OCT 15 1981
PAINESVILLE TOWNSHIP
ZONING APPROVED

3787
Ralph M. Hardy
Zoning Inspector

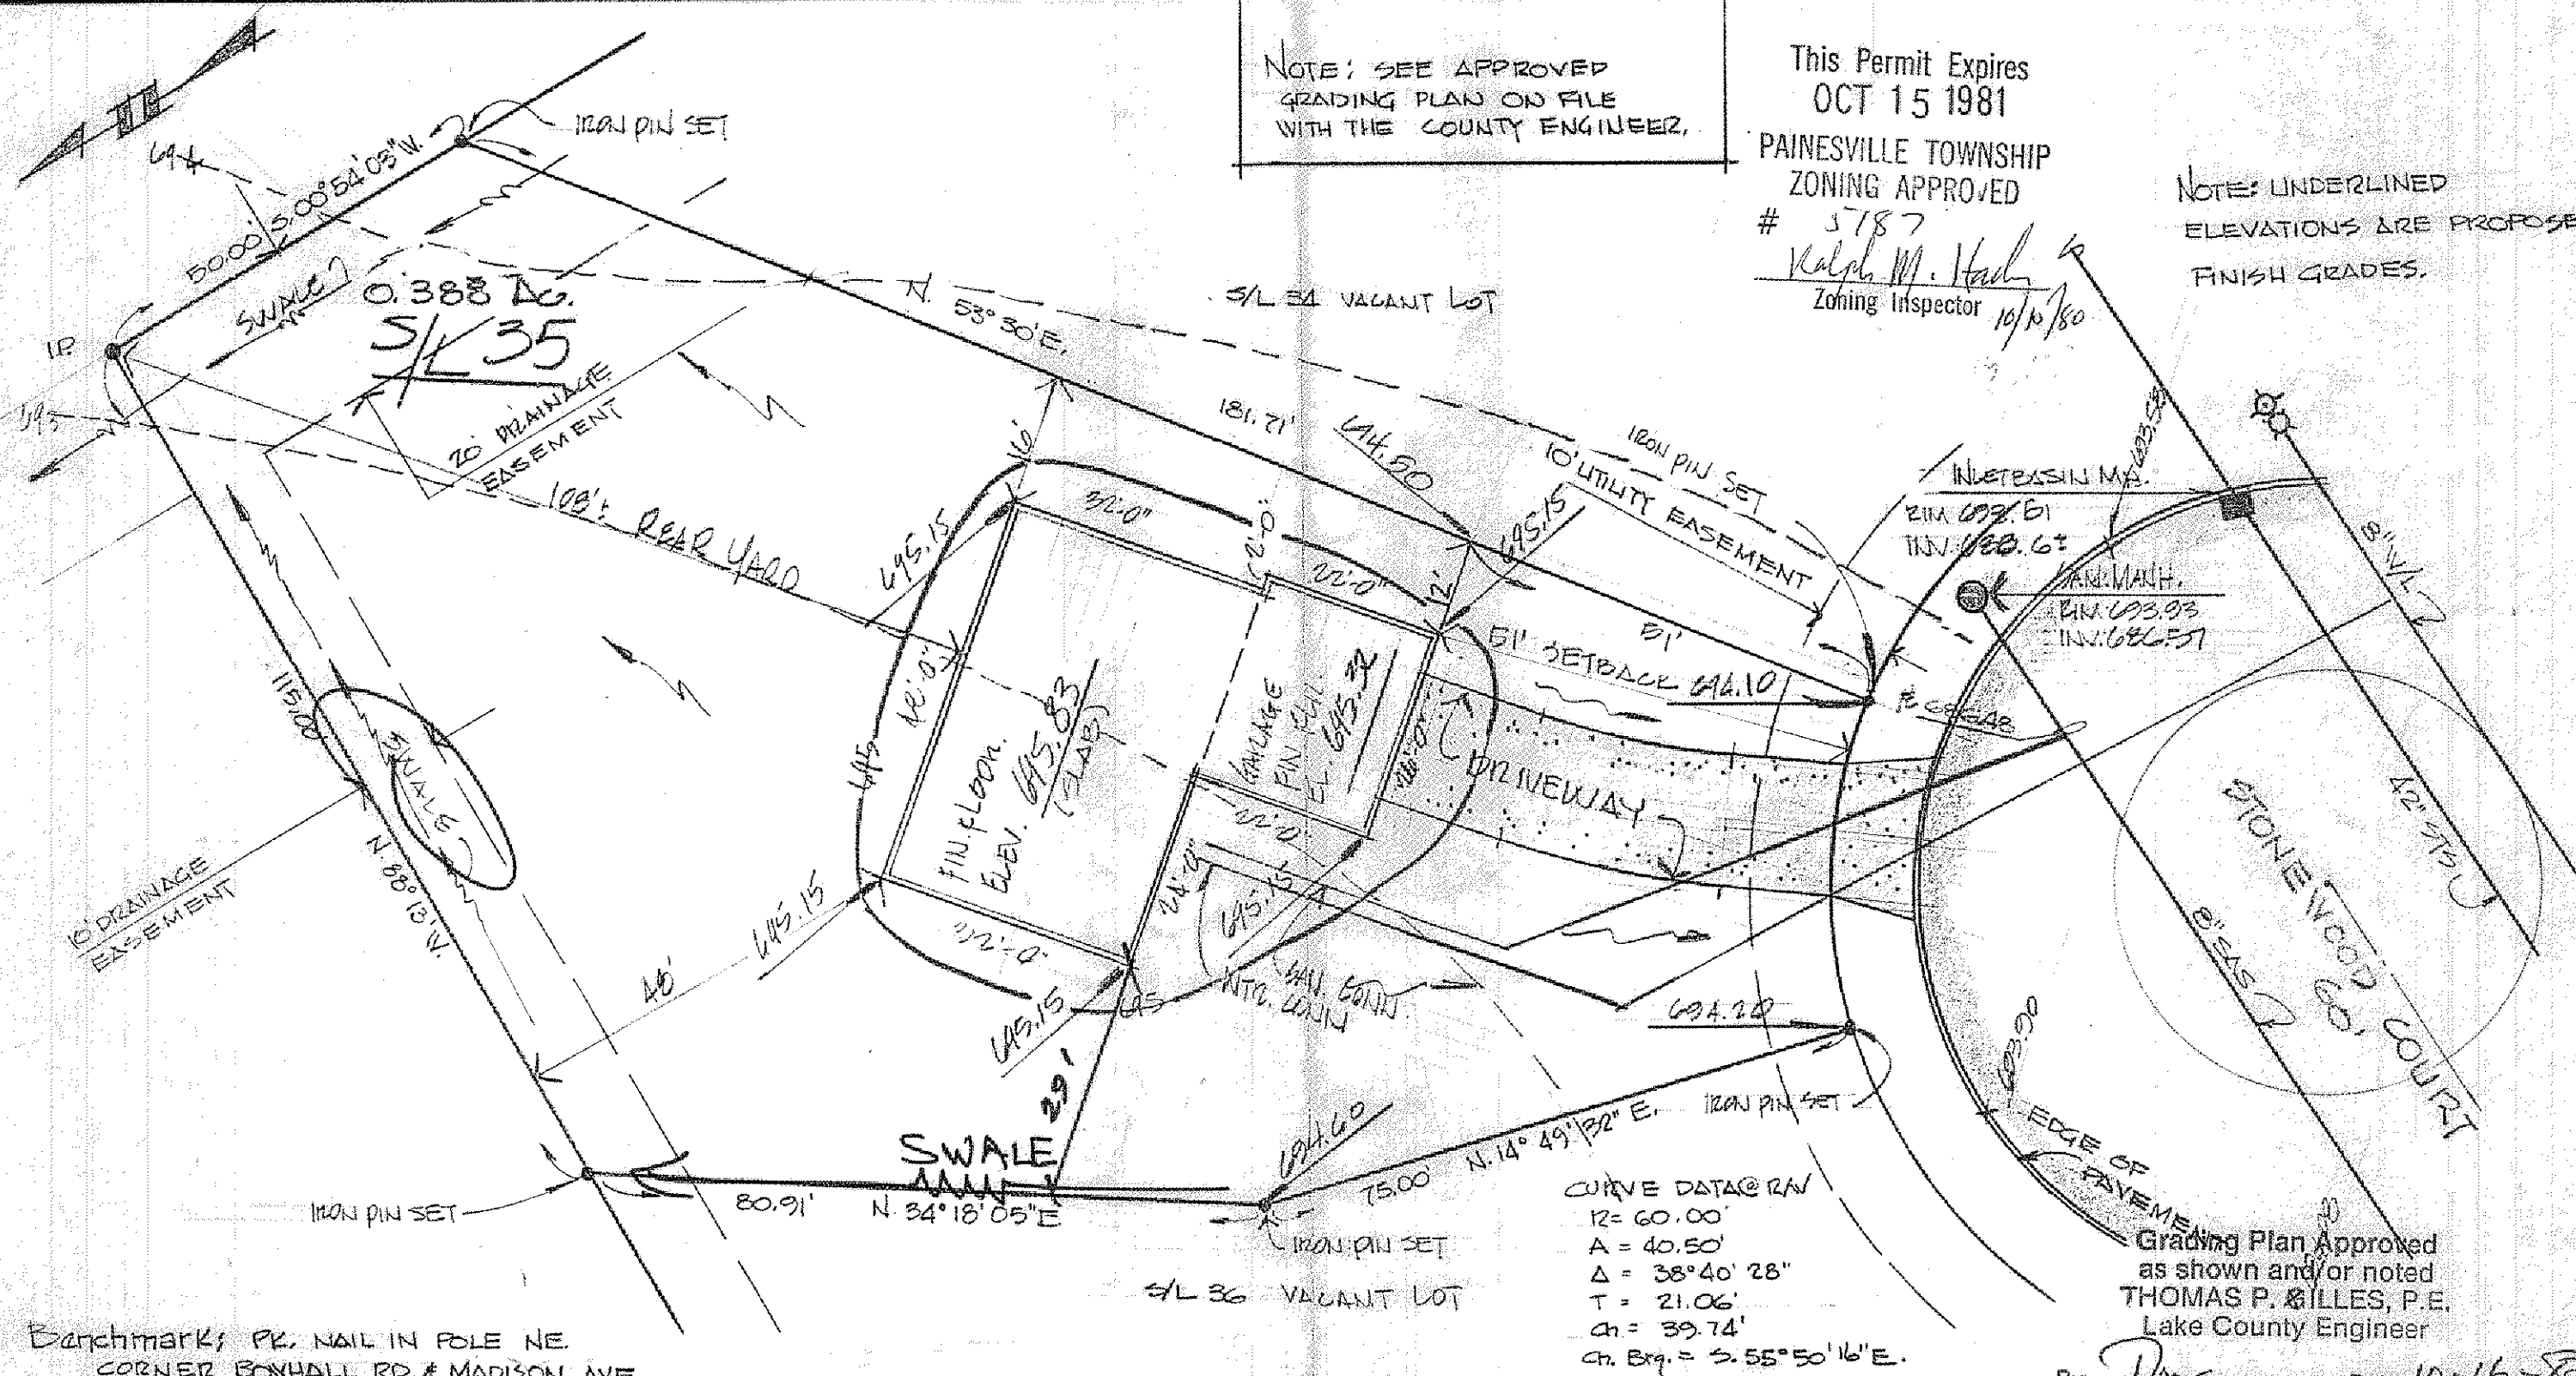

Benchmark; PK. NAIL IN POLE NE.
CORNER BOXHALL RD. & MADISON AVE.
ELE. 695.27

Grading Plan Approved
as shown and/or noted
THOMAS P. GILLES, P.E.
Lake County Engineer

By Pmc Date 10-16-88

DESIGN CERTIFICATION

THIS PLAT WAS PREPARED BY ME,
AND IS CORRECT TO THE BEST OF
MY KNOWLEDGE AND BELIEF.

MY KNOWLEDGE AND BELIEF:
His office

REG SURVEYOR NO. 444

AS BUILT CERTIFICATION

I HEREBY CERTIFY THAT THE CIRCLED GRADES ARE EXISTING FINISH GRADES CHECKED IN THE FIELD ON _____ AND THAT SURVEY IS CORRECT TO THE BEST OF MY KNOWLEDGE AND BELIEF.

REG. SURVEYOR NO. _____



COLPETZER · WOODS
CONSULTANTS, INC.

180 SOUTH STATE STREET • PAINESVILLE, OHIO 44077 • (216) 357-7569

DATE 10/9/80

SCALE 1"=70'

DRAWN BY: MJE

CHKD BY EL

JOB NO. 78282

FB PG

SITE PLAN FOR:

CASEMENT HOMES

1251 MADISON AVE., PAINESVILLE, OHIO
SUBLOT 35, BOULDER RIDGE SUBDIVISION
PAINESVILLE TWP., LAKE COUNTY, OHIO