



SITE DRAINAGE PLAN FOR:

JOHN RUPLE INC.
9445 HEADLANDS ROAD
MENTOR OHIO

BEING PARCELS A+B OF THE ORIGINAL
SUBLOT 33 IN THE CHERRY FARMS
SUBDIVISION IN THE TWP. OF PAINESVILLE,
COUNTY OF LAKE; STATE OF OHIO.

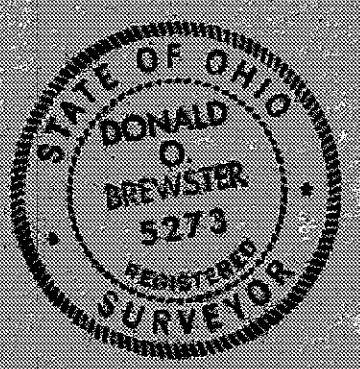

DATE: DEC. 1972
SCALE: 1"=20'

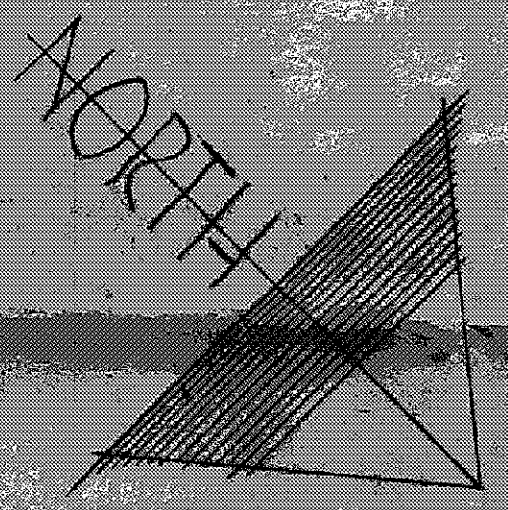


PREPARED BY:
WM R GRAY ASSOC INC.
7547 MENTOR AVE.
MENTOR OHIO

CERTIFICATION

I HEREBY CERTIFY THAT THIS
PLAN IS CORRECT TO THE BEST
OF MY KNOWLEDGE.

BY: Donald O. Brewster
DONALD O BREWSTER
REG. SURV. # 5273

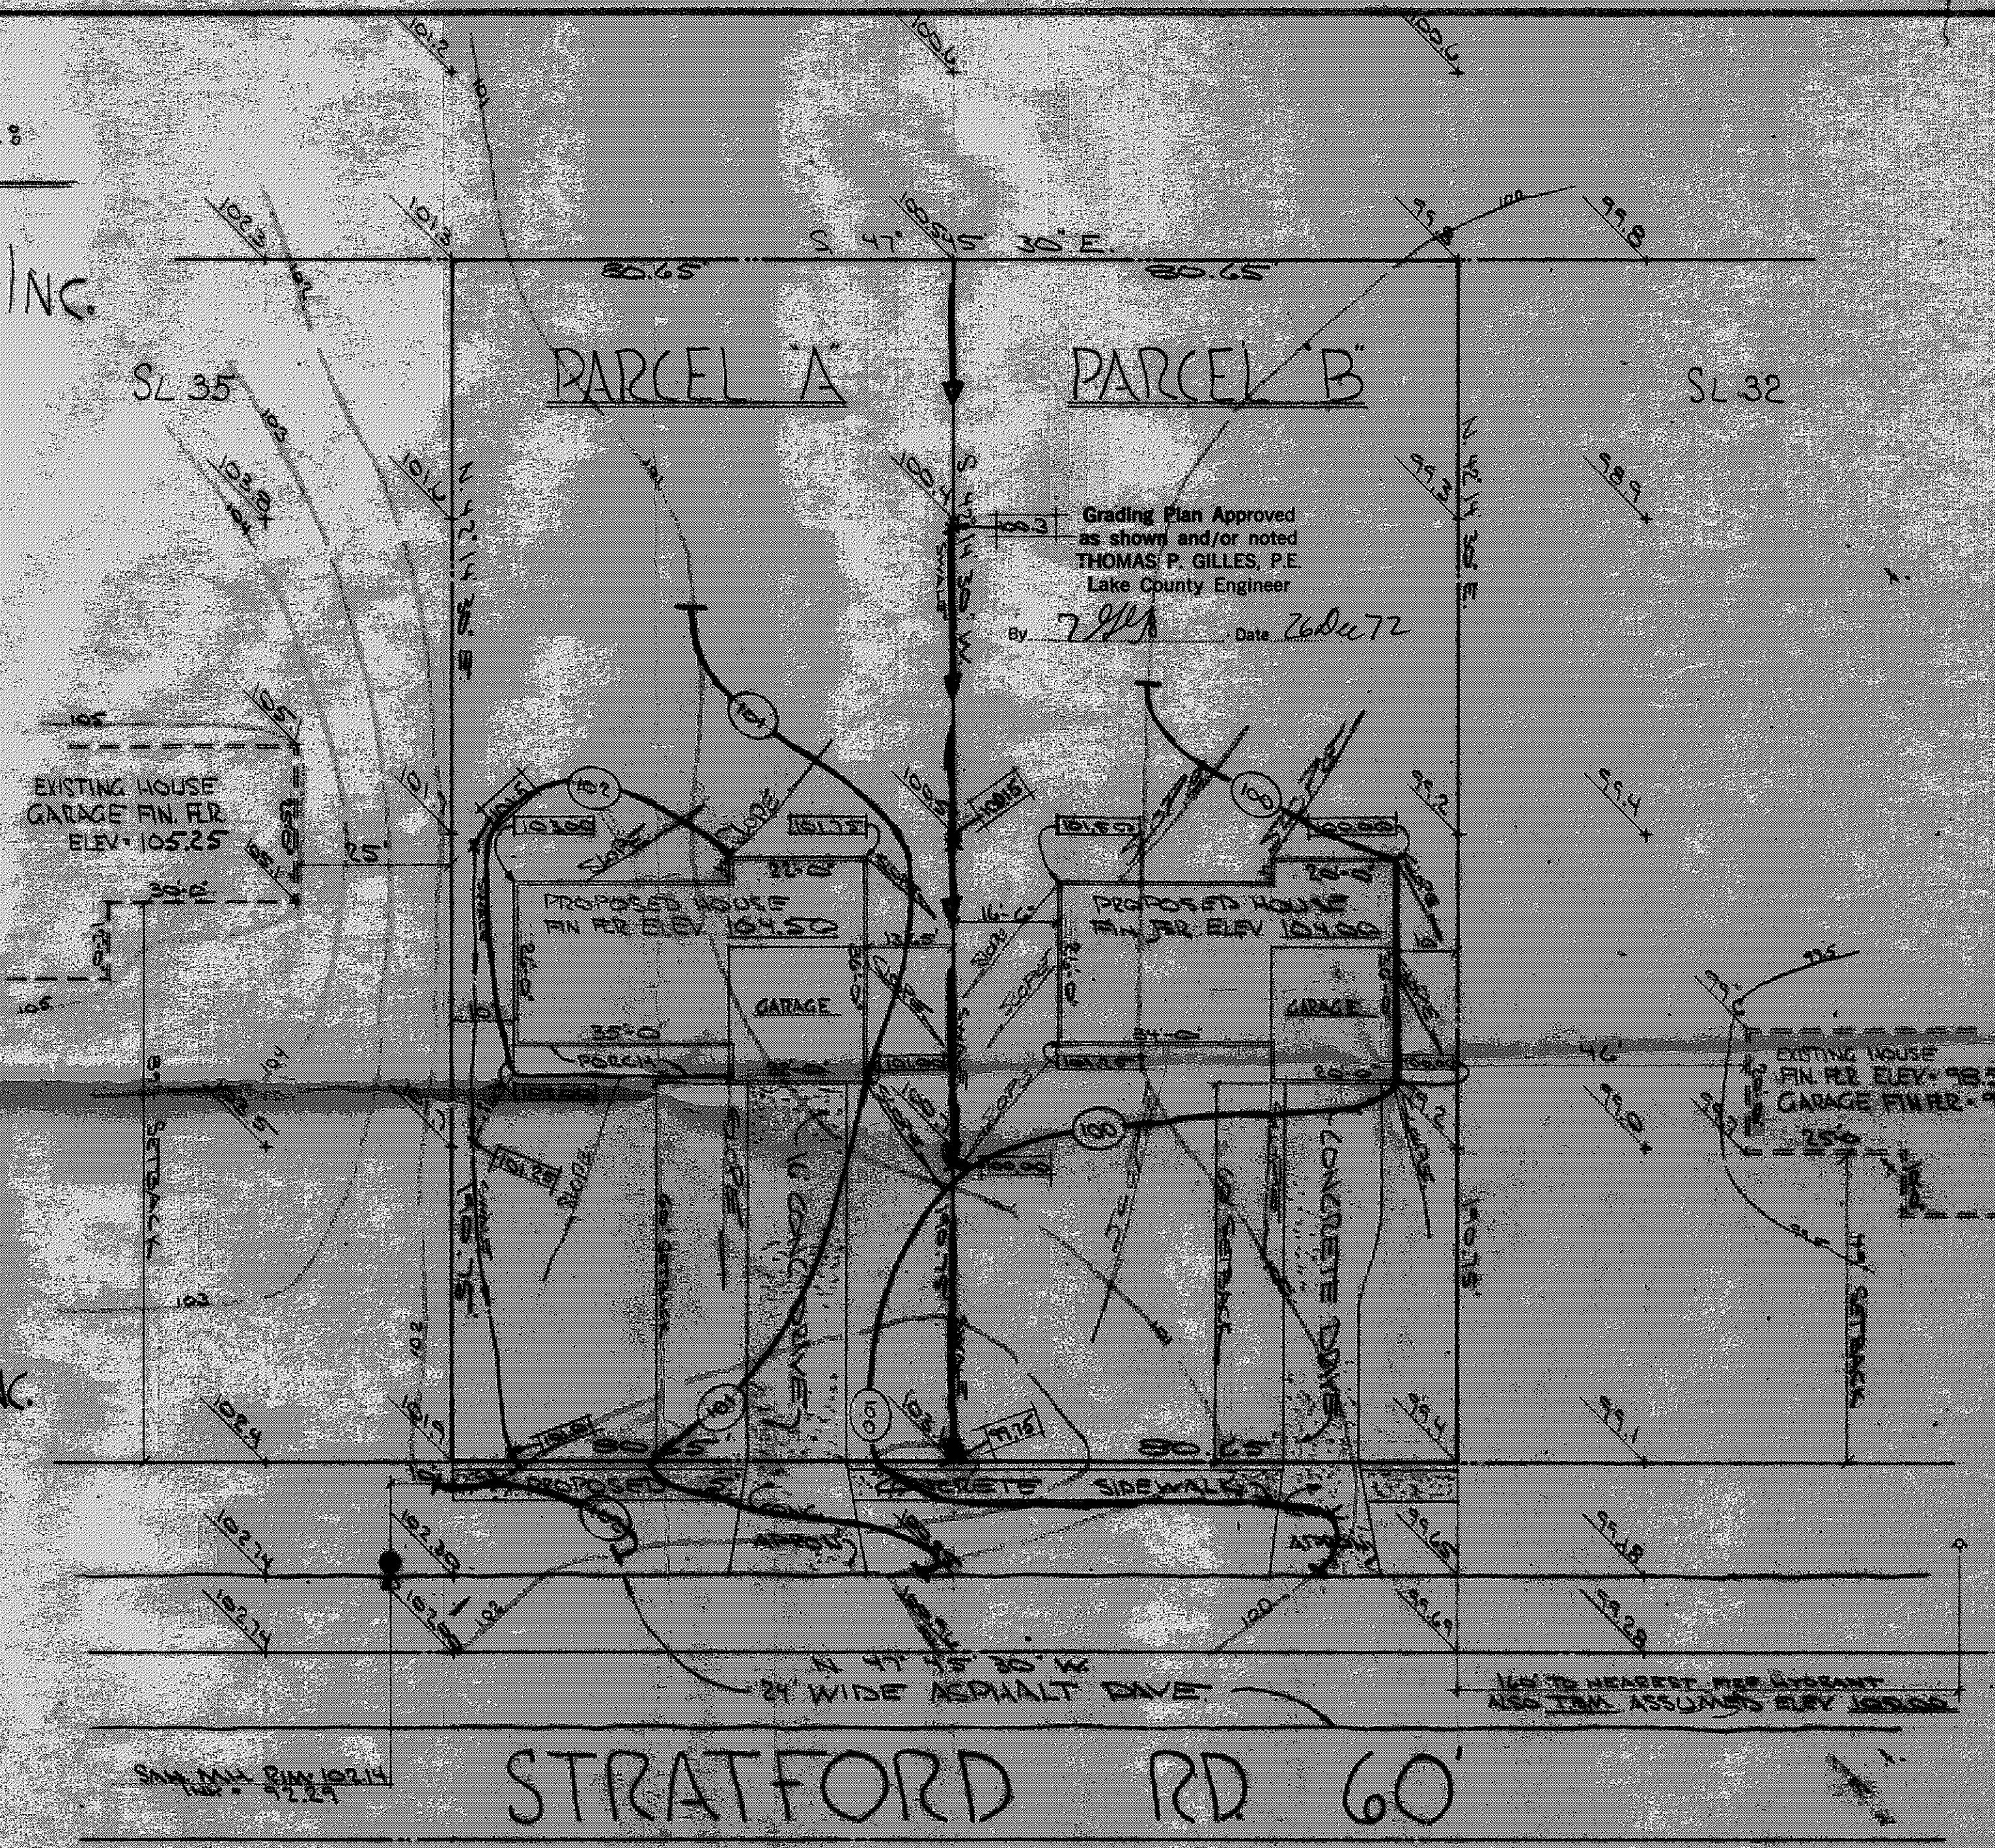

Grading Plan Approved
as shown and/or noted
THOMAS P. GILLES, P.E.
Lake County Engineer
By: 7/8/72 Date: 7/6/72

- NOTE:
- EXISTING GRADES
 - EXISTING CONTOURS
 - PROPOSED FIN. CONTOURS
 - PROPOSED FIN. GRADES