

CURVE DATA "A"

Δ = 82°29'33"
R = 30.00'
T = 26.31'
L = 43.19'
C = 39.56'
N 41°12'42" E


CURVE DATA "B"

Δ = 13°12'27"
R = 230.00'
T = 26.63'
L = 53.02'
C = 52.90'
N 75°51'15" E

GRAPHIC SCALE



(IN FEET)
1 inch = 20 ft.

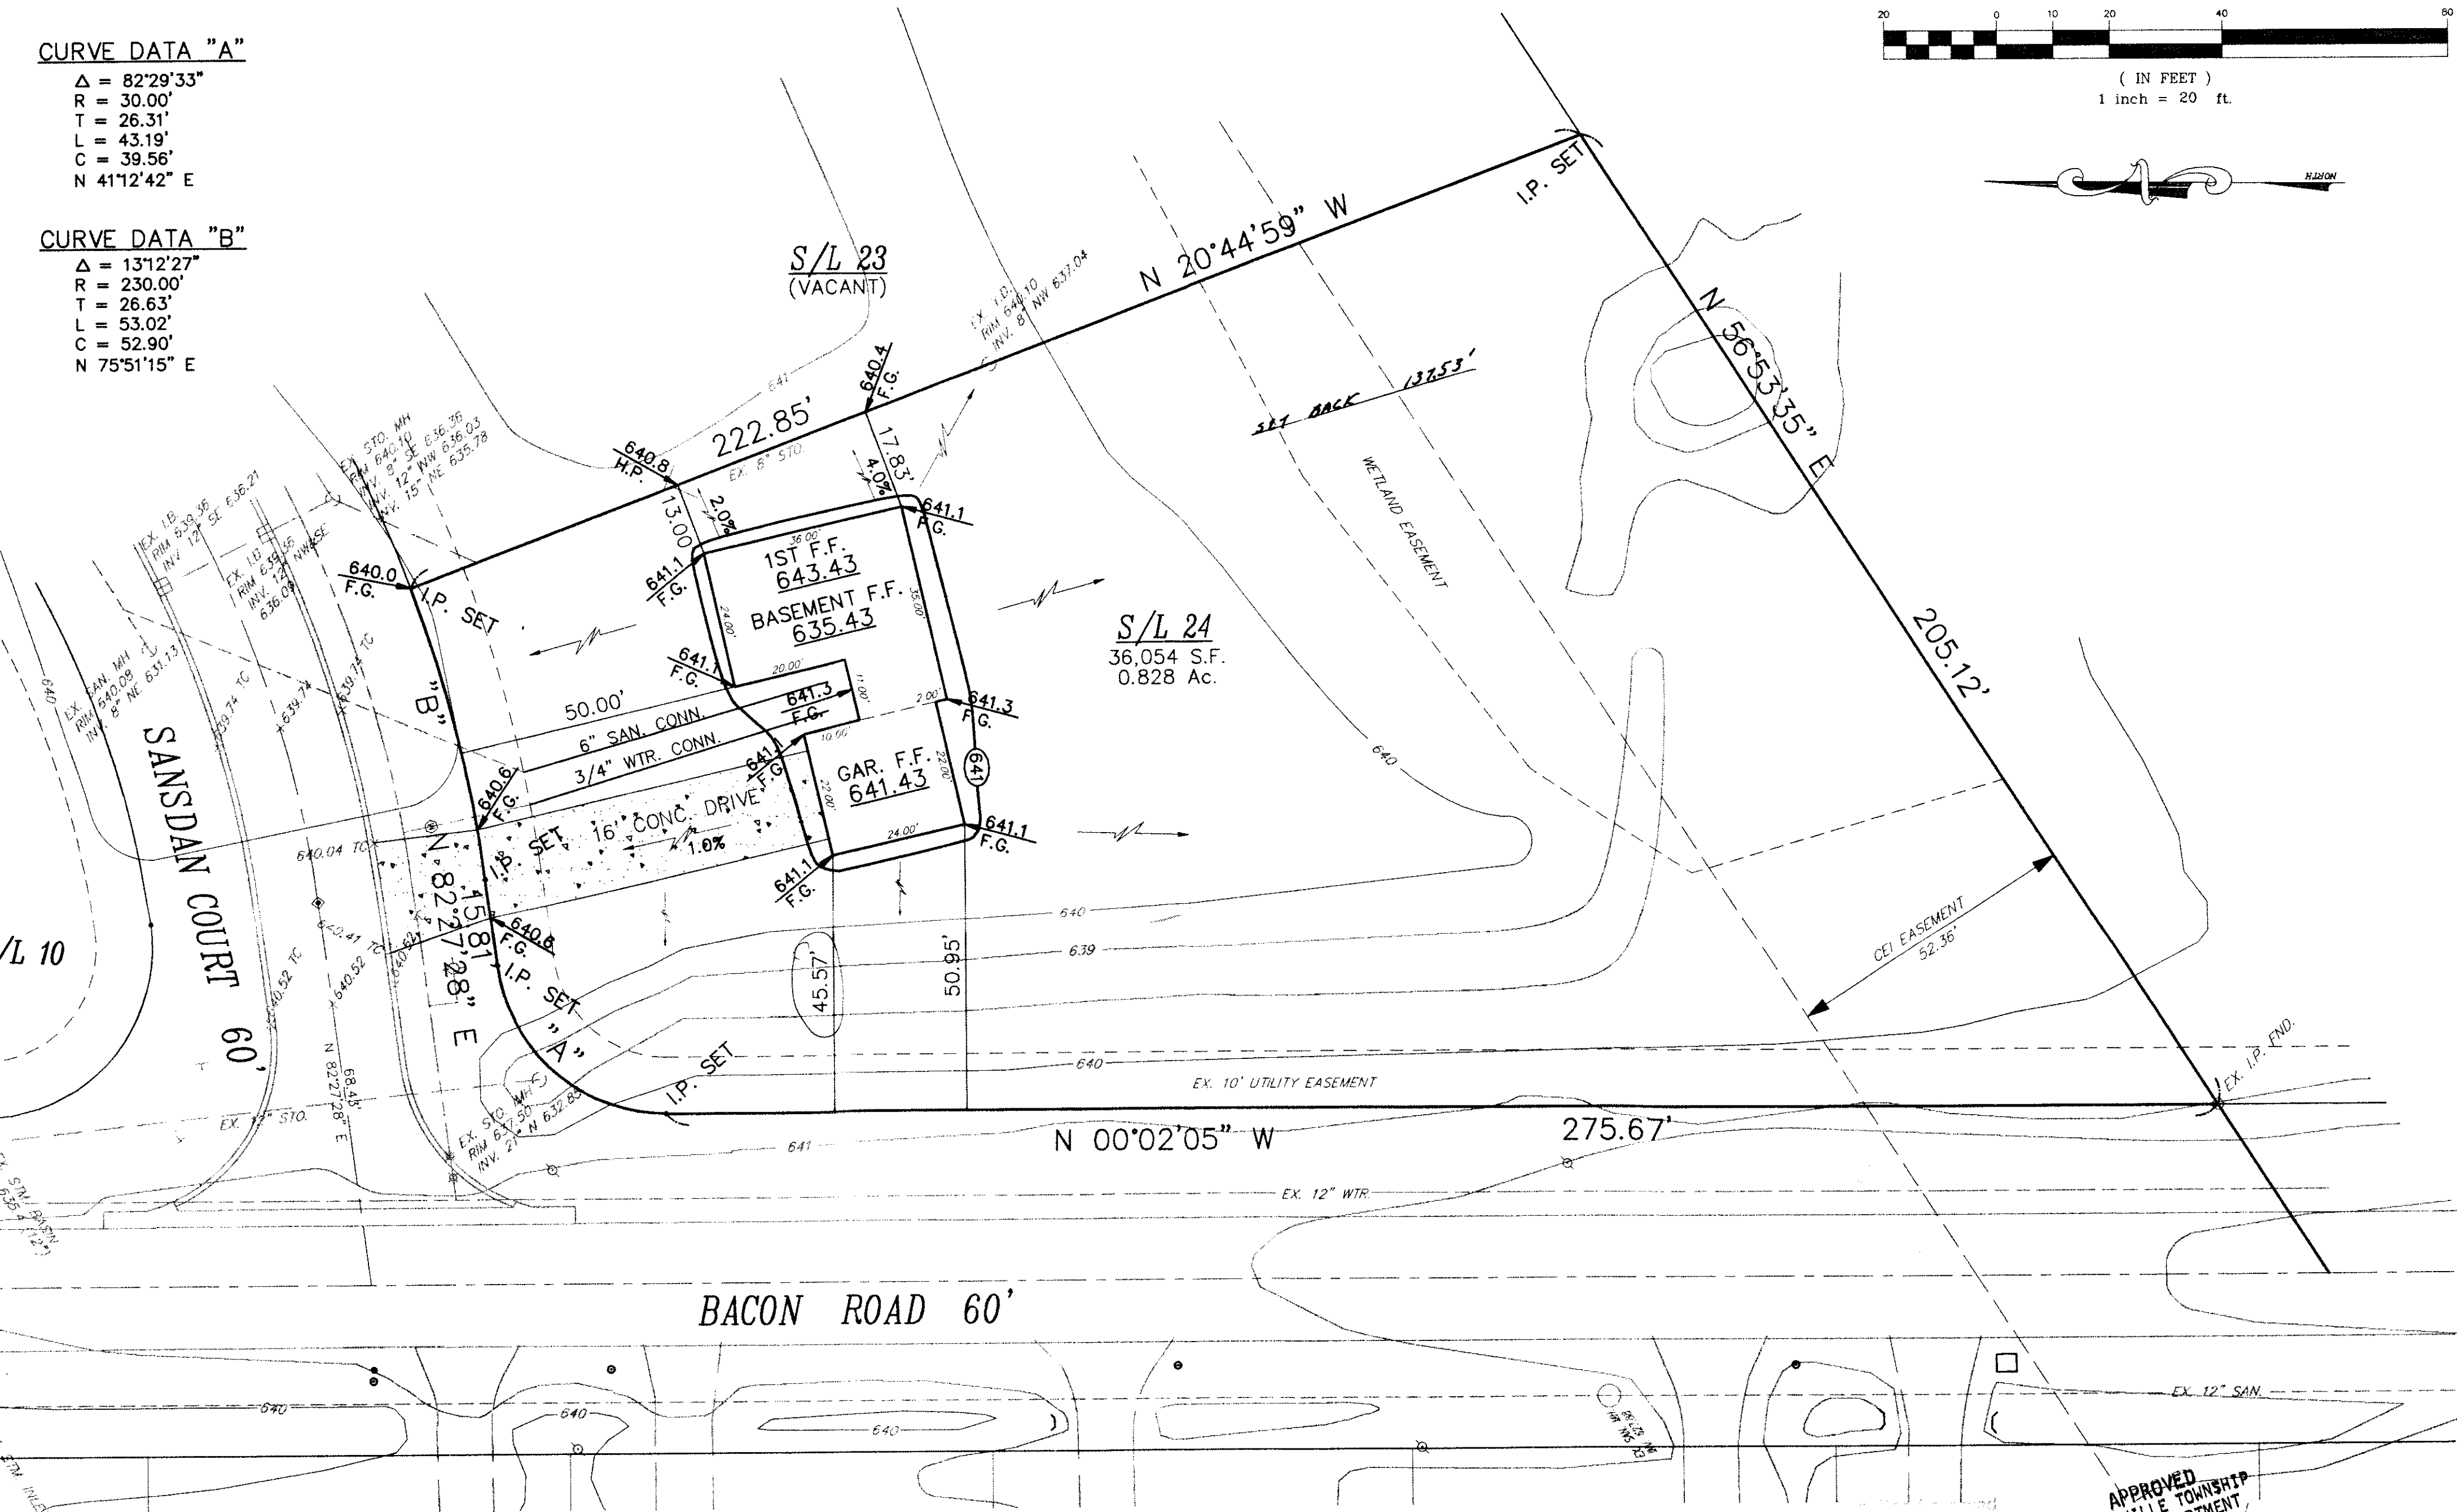


LEGEND

- 639.4 F.G. PROPOSED GRADES
- 640.16 TC EXISTING GRADES
- 639 EXISTING CONTOURS
- 639 PROPOSED CONTOURS

BENCHMARK:

TOP OF HYDRANT EAST SIDE
OF BACON RD. ACROSS FROM
HOUSE #789, ELEV = 643.46

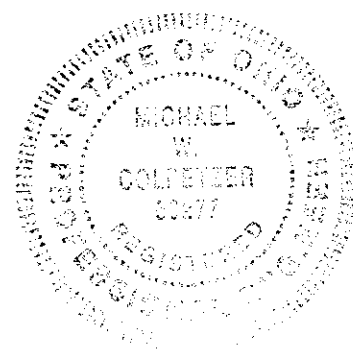

CERTIFICATION

I HEREBY CERTIFY THAT THIS PLAT WAS
PREPARED BY ME AND IS CORRECT TO THE
BEST OF MY KNOWLEDGE AND BELIEF.

BY: *Michael W. Colpetzer*
MICHAEL W. COLPETZER, P.E. NO. 59277

SITE PLAN for: **EDWARD H. TRESGER, INC.**
8100 DEEPWOOD BLVD. MENTOR, OHIO 44060
BEING SUBLOT NO. 24 IN THE PINES SUBDIVISION NO. 4 IN PAINESVILLE TOWNSHIP, OHIO.

DATE JULY 1997
SCALE 1"=20'
DRAWN BY B.R.S.
CHK'D BY M.W.C.
F.B.# PG

CT Consultants, Inc.
Engineers • Architects • Planners
Willoughby • Mentor • Columbus • North Canton • Youngstown

SHEET 1 OF 1
CONTRACT NO.

APPROVED
PAINESVILLE TOWNSHIP
ZONING DEPARTMENT
7-24-97
DR