


CURVE DATA "A"

Δ = 12°21'26"
R = 230.00'
T = 24.90'
L = 49.60'
C = 49.51'
N 63°04'18" E

CURVE DATA "B"

Δ = 25°33'53"
R = 200.00'
T = 45.37'
L = 89.24'
C = 88.50'
N 69°40'32" E

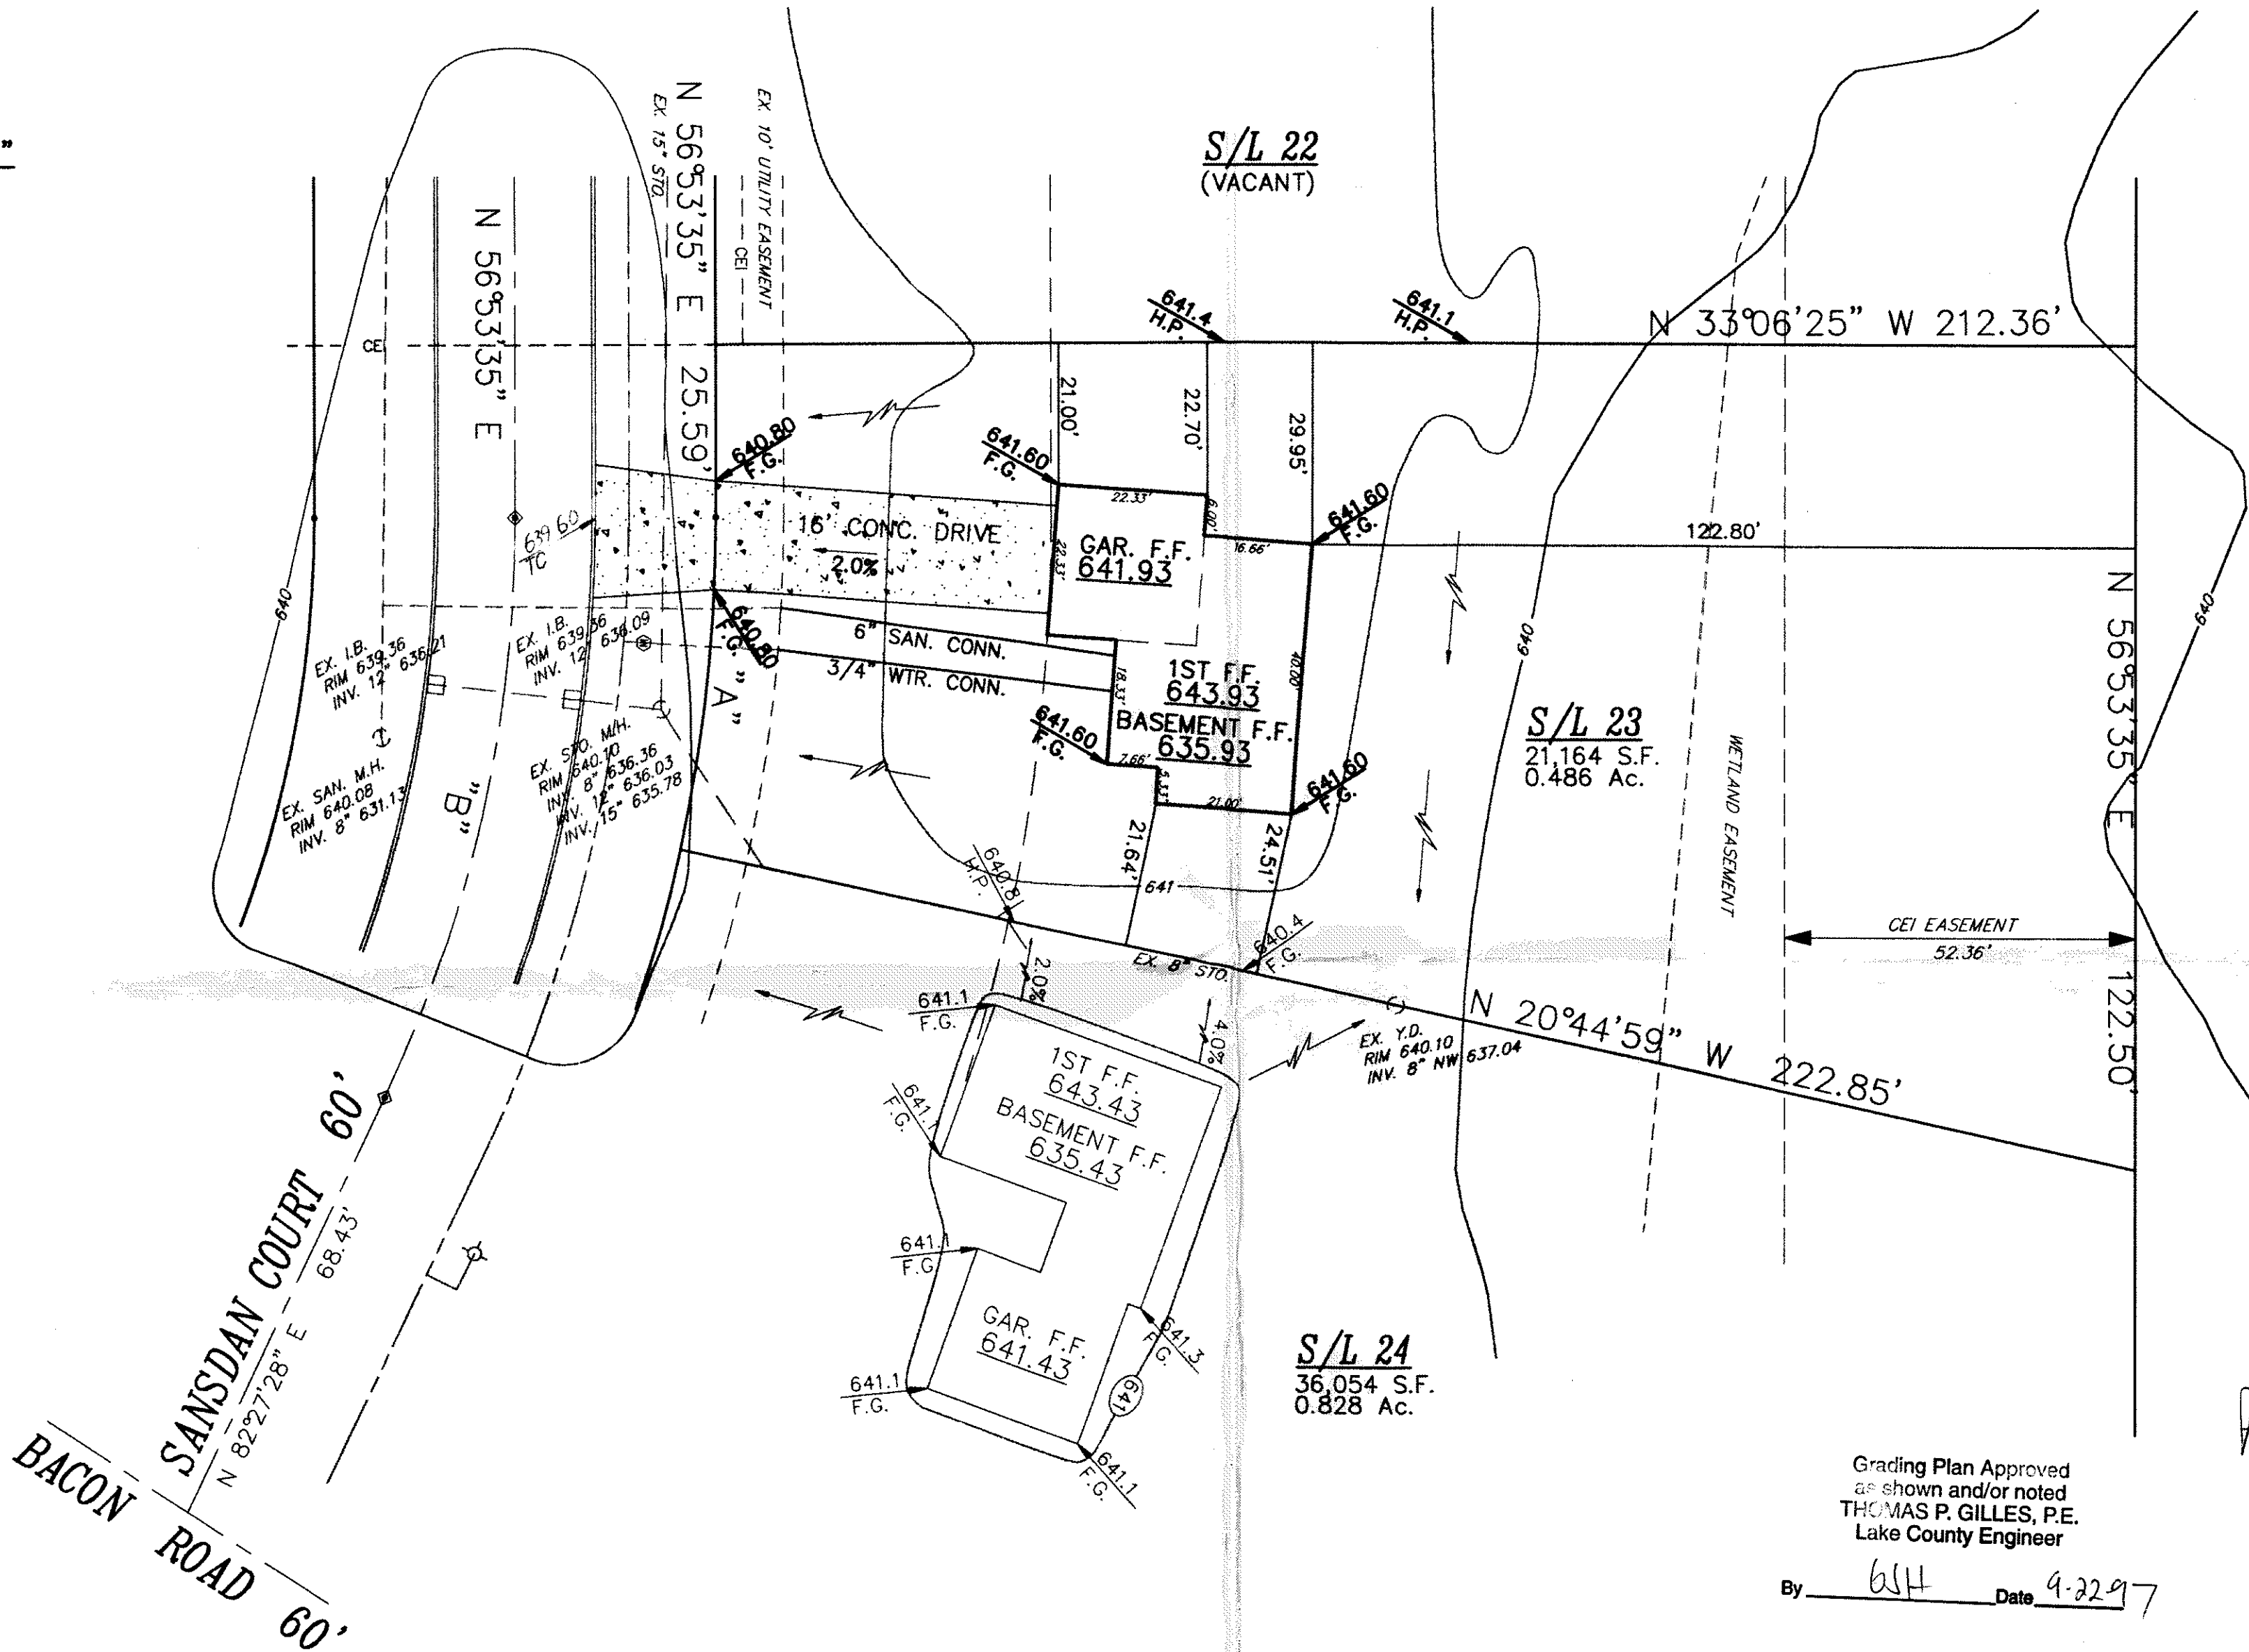


APPROVED
PAINESVILLE TOWNSHIP
ZONING DEPARTMENT
P 19970240
W. H. Rist

Grading Plan Approved
as shown and/or noted
THOMAS P. GILLES, P.E.
Lake County Engineer

By GH Date 9-22-97

GRAPHIC SCALE

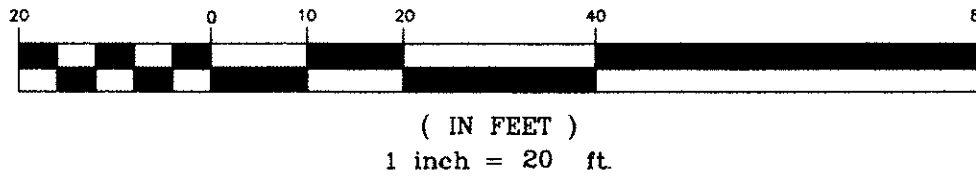

LEGEND

- 639.4 F.G. PROPOSED GRADES
- EXISTING GRADES
- 639 EXISTING CONTOURS
- 639 PROPOSED CONTOURS

BENCHMARK:

TOP OF HYDRANT EAST SIDE
OF BACON RD. ACROSS FROM
HOUSE #789, ELEV = 643.46

CERTIFICATION

I HEREBY CERTIFY THAT THIS PLAT WAS
PREPARED BY ME AND IS CORRECT TO THE
BEST OF MY KNOWLEDGE AND BELIEF.

By Michael W. Colpetzer
MICHAEL W. COLPETZER, P.E. NO. 59277

SITE PLAN for:

TRESGER & SWOPE Co.
8100 DEEPWOOD BLVD. MENTOR, OHIO 44060

BEING SUBLOT NO. 23 IN THE PINES SUBDIVISION NO. 4 IN PAINESVILLE TOWNSHIP, OHIO.

DATE SEP. 1997
SCALE 1"=20'
DRAWN BY E.M.F.
CHK'D BY M.W.C.
F.B.# PG.

CT Consultants, Inc.
Engineers • Architects • Planners
Willoughby • Mentor • Columbus • North Canton • Youngstown

SHEET
1
CONTRACT NO.