


APPROVED
PAINESVILLE TOWNSHIP
ZONING DEPARTMENT

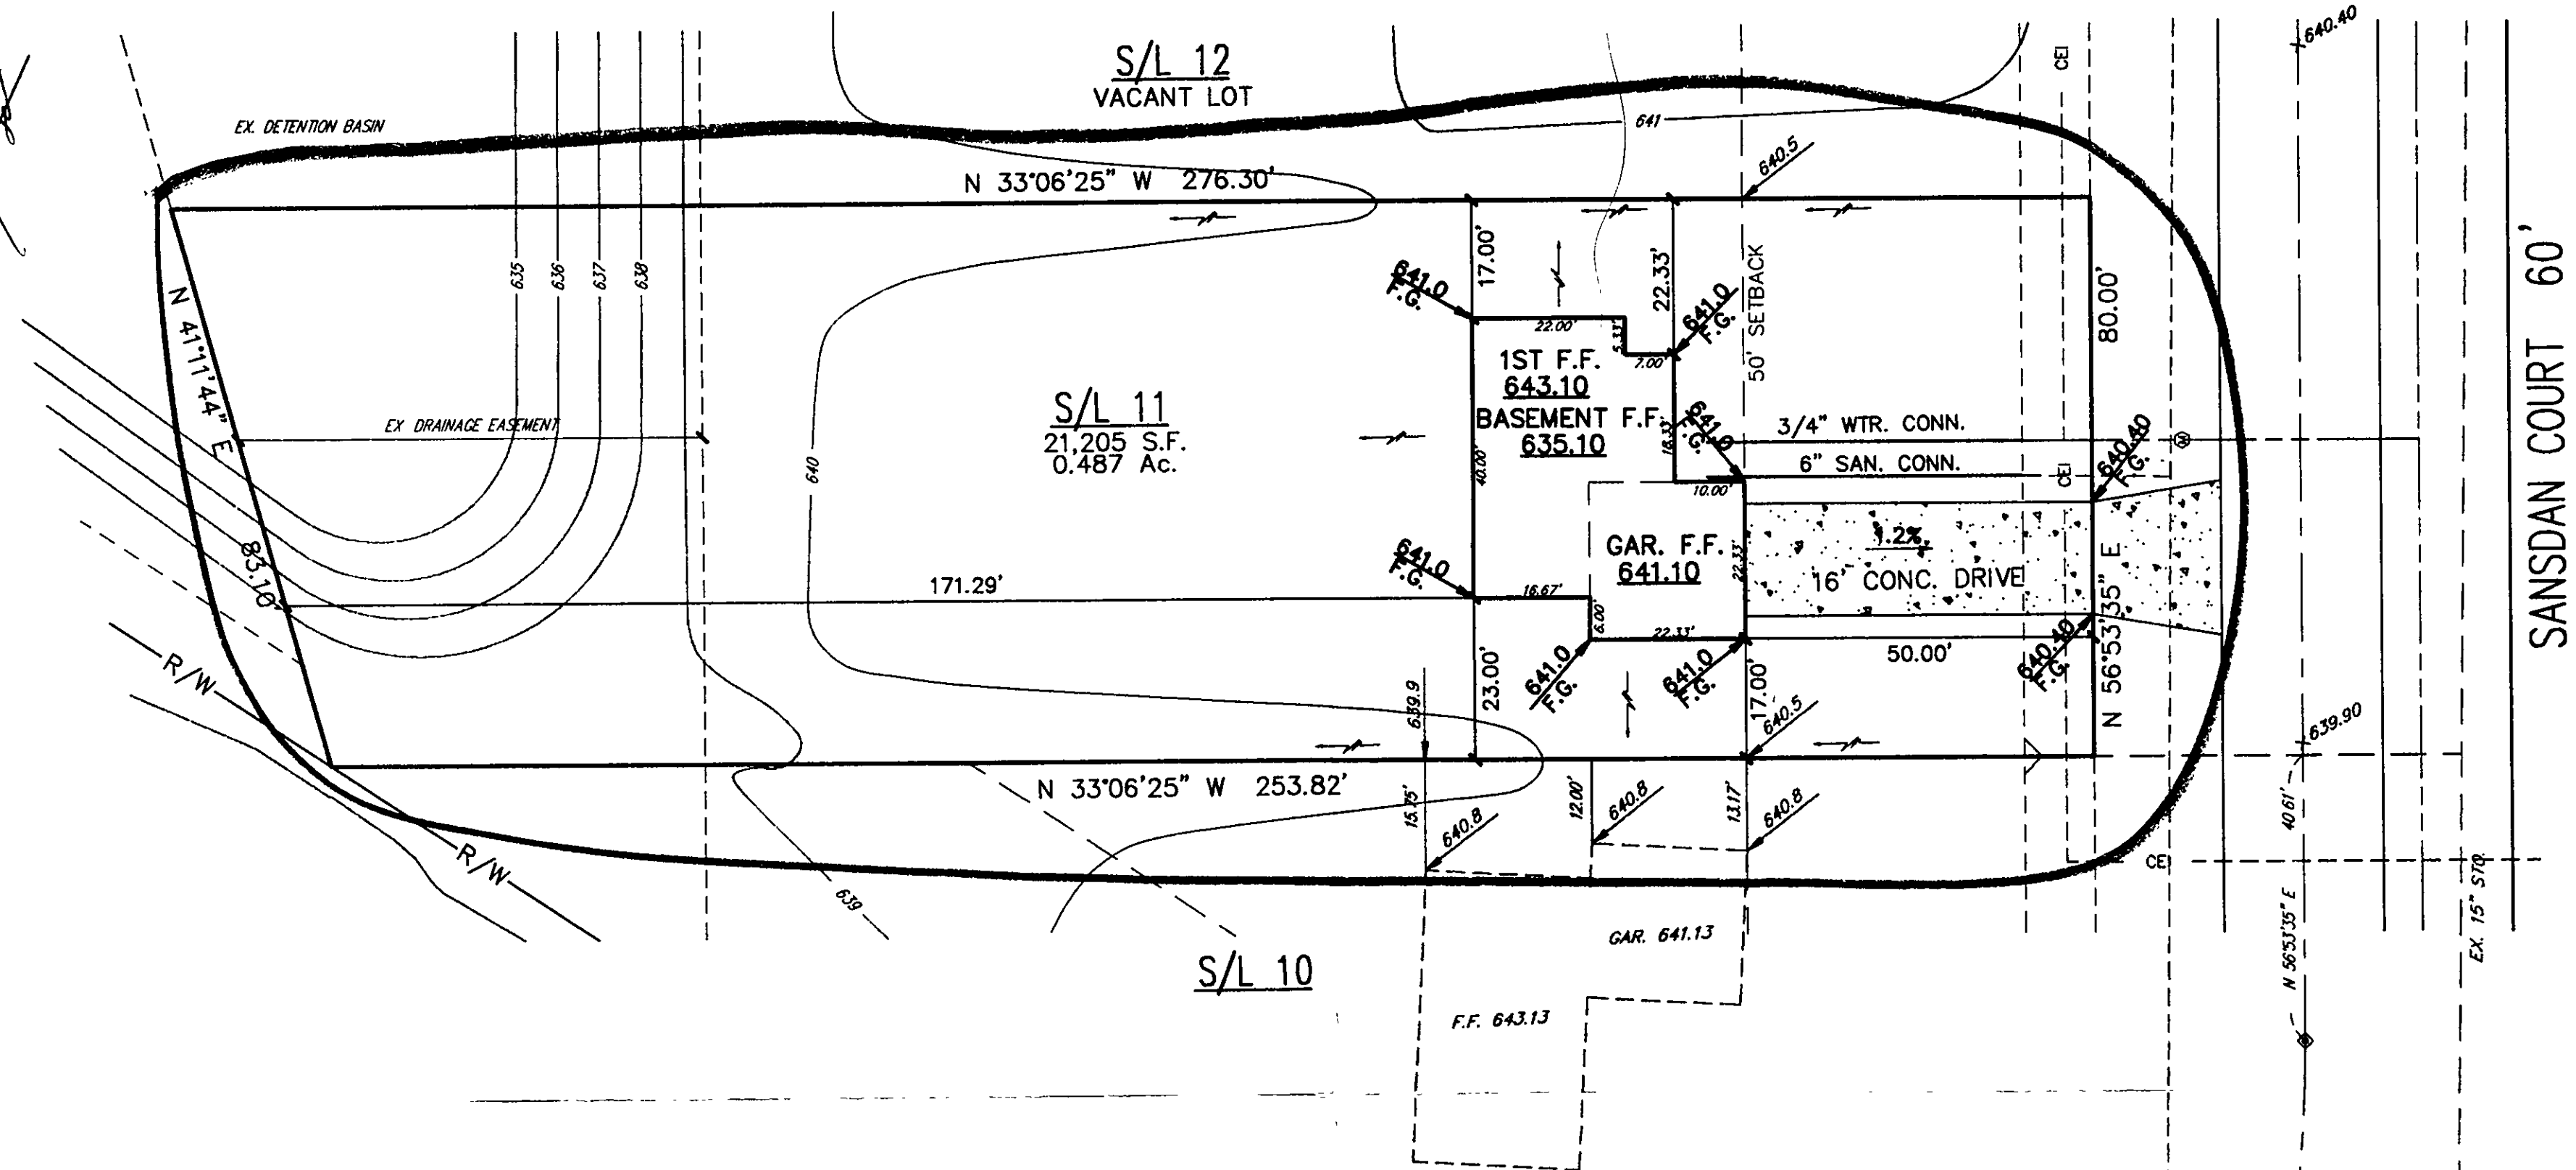

CURVE DATA "A"

$\Delta = 25^{\circ}33'53''$
 $R = 200.00'$
 $T = 45.37'$
 $L = 89.24'$
 $C = 88.50'$
 $N 69^{\circ}40'32'' E$

Grading Plan Approved
as shown and/or noted
THOMAS P. GILLES, P.E.
Lake County Engineer

PRINTED

SEP 28 1998

By G/H Date 10/13/98
CT CONSULTANTS, INC.

LEGEND

- 639.4 F.G. PROPOSED GRADES
- 640.40 EXISTING GRADES
- 639 EXISTING CONTOURS
- 639 PROPOSED CONTOURS

BENCHMARK:

TOP OF HYDRANT EAST SIDE
OF BACON RD. ACROSS FROM
HOUSE #789, ELEV = 643.46

CERTIFICATION

I HEREBY CERTIFY THAT THIS PLAT WAS
PREPARED BY ME AND IS CORRECT TO THE
BEST OF MY KNOWLEDGE AND BELIEF.

BY: Michael W. Colpetzer
MICHAEL W. COLPETZER, P.E. NO. 59277

SITE PLAN for: EDWARD H. TRESGER, INC. 8100 DEEPWOOD BLVD. MENTOR, OHIO 44060 BEING SUBLT NO. 11 IN THE PINES SUBDIVISION NO. 4 IN PAINESVILLE TOWNSHIP, OHIO.	
DATE <u>SEPT. 1998</u> SCALE <u>1"=20'</u> DRAWN BY <u>B.R.S.</u> CHK'D BY <u>M.W.C.</u> F.B.# <u>PG</u>	CT Consultants, Inc. Engineers • Architects • Planners Willoughby • Mentor • Columbus • North Canton • Youngstown
SHEET <u>1</u> OF <u>1</u> CONTRACT NO. <u>94290</u>	