

 


GRAPHIC SCALE

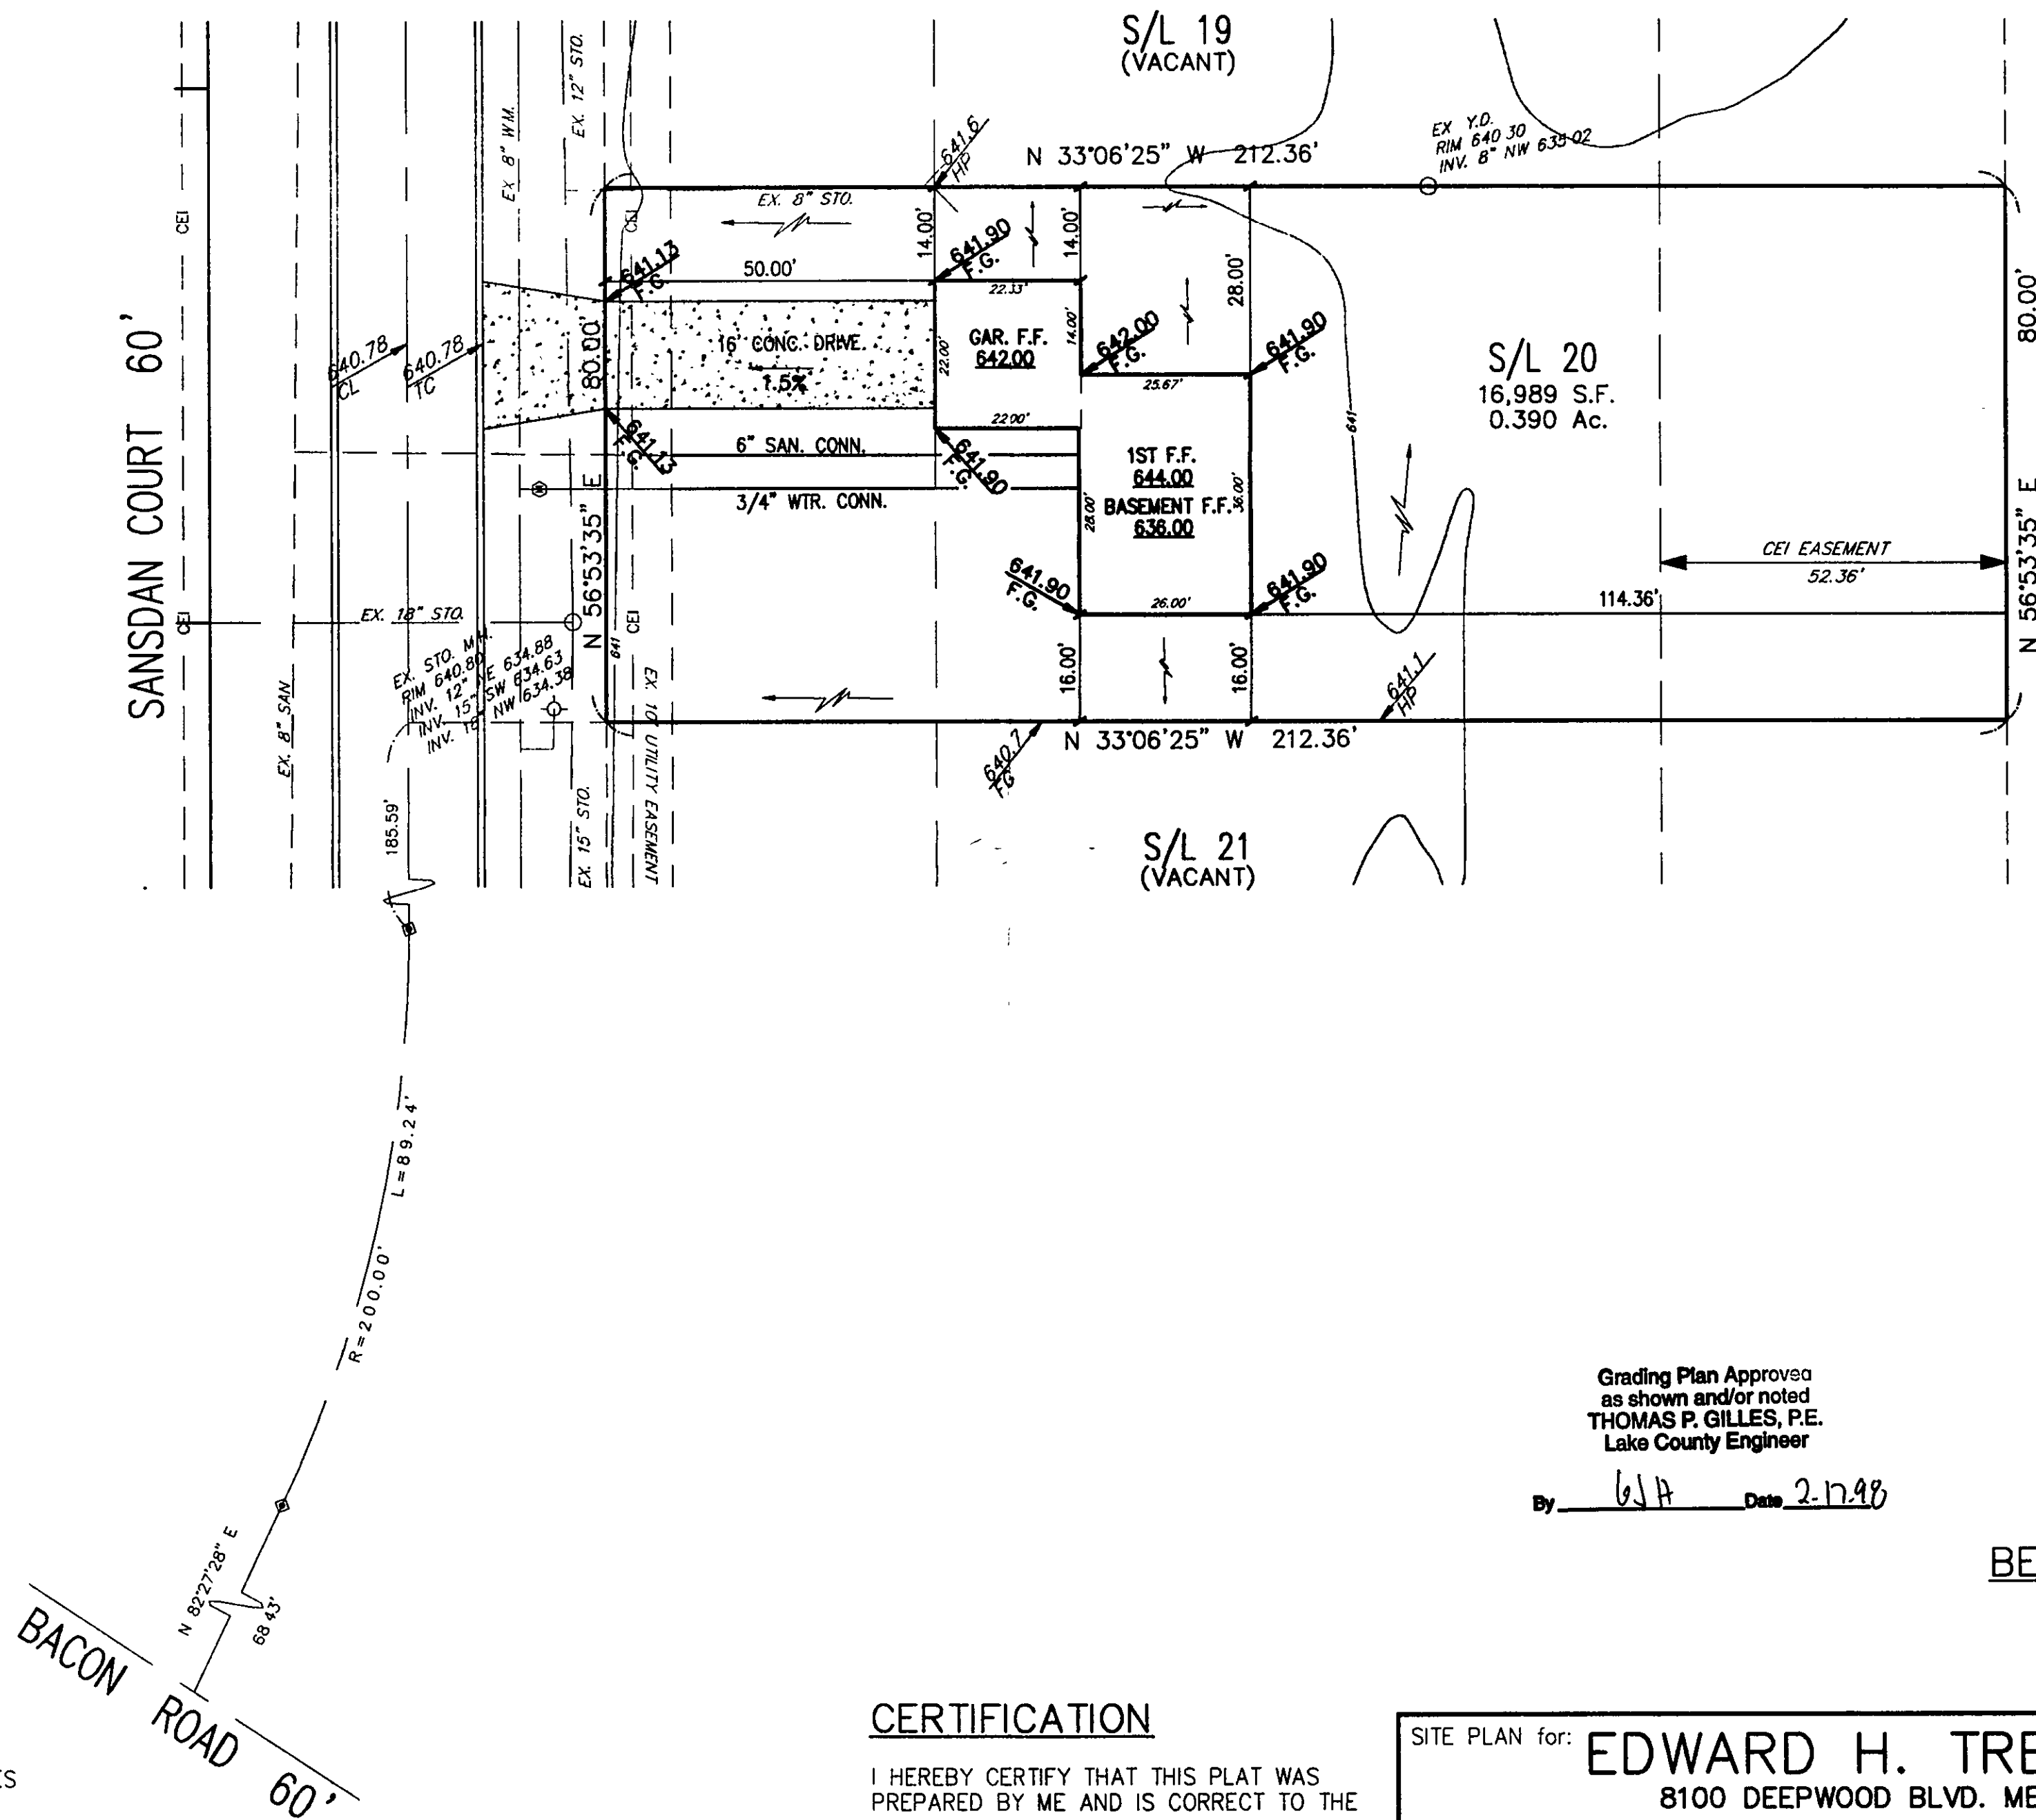

(IN FEET)
1 inch = 20 ft.

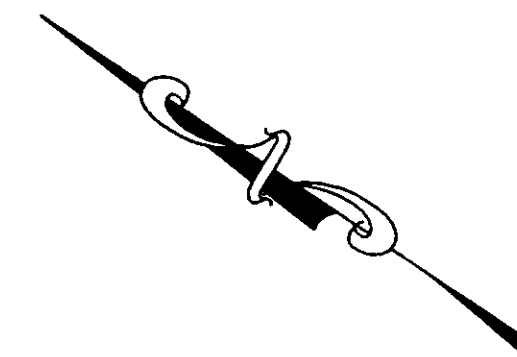

APPROVED
PAINESVILLE TOWNSHIP
ZONING DEPARTMENT
19980025
J.R. [Signature]

Grading Plan Approved
as shown and/or noted
THOMAS P. GILLES, P.E.
Lake County Engineer

By GJA Date 2-17-98

BENCHMARK:

TOP OF HYDRANT EAST SIDE
OF BACON RD. ACROSS FROM
HOUSE #789, ELEV = 643.46

LEGEND

- 639.4
F.G. PROPOSED GRADES
- 639 — EXISTING GRADES
- 639 — EXISTING CONTOURS
- 639 — PROPOSED CONTOURS

CERTIFICATION

I HEREBY CERTIFY THAT THIS PLAT WAS
PREPARED BY ME AND IS CORRECT TO THE
BEST OF MY KNOWLEDGE AND BELIEF.

BY: Michael W. Colpetzer 2/10/98
MICHAEL W. COLPETZER, P.E. NO. 59277

SITE PLAN for: EDWARD H. TRESGER, INC.		
8100 DEEPWOOD BLVD. MENTOR, OHIO 44060		
BEING SUBLOT NO. 20 IN THE PINES SUBDIVISION NO. 4 IN PAINESVILLE TOWNSHIP, OHIO.		
DATE FEB. 1998	CT Consultants, Inc. Engineers • Architects • Planners Willoughby • Mentor • Columbus • North Canton • Youngstown	
SCALE 1"=20'		
DRAWN BY B.R.S.		
CHECKED BY M.W.C.		
F.B.#	PG.	SHEET 1 OF 1 CONTRACT NO.