



GRAPHIC SCALE

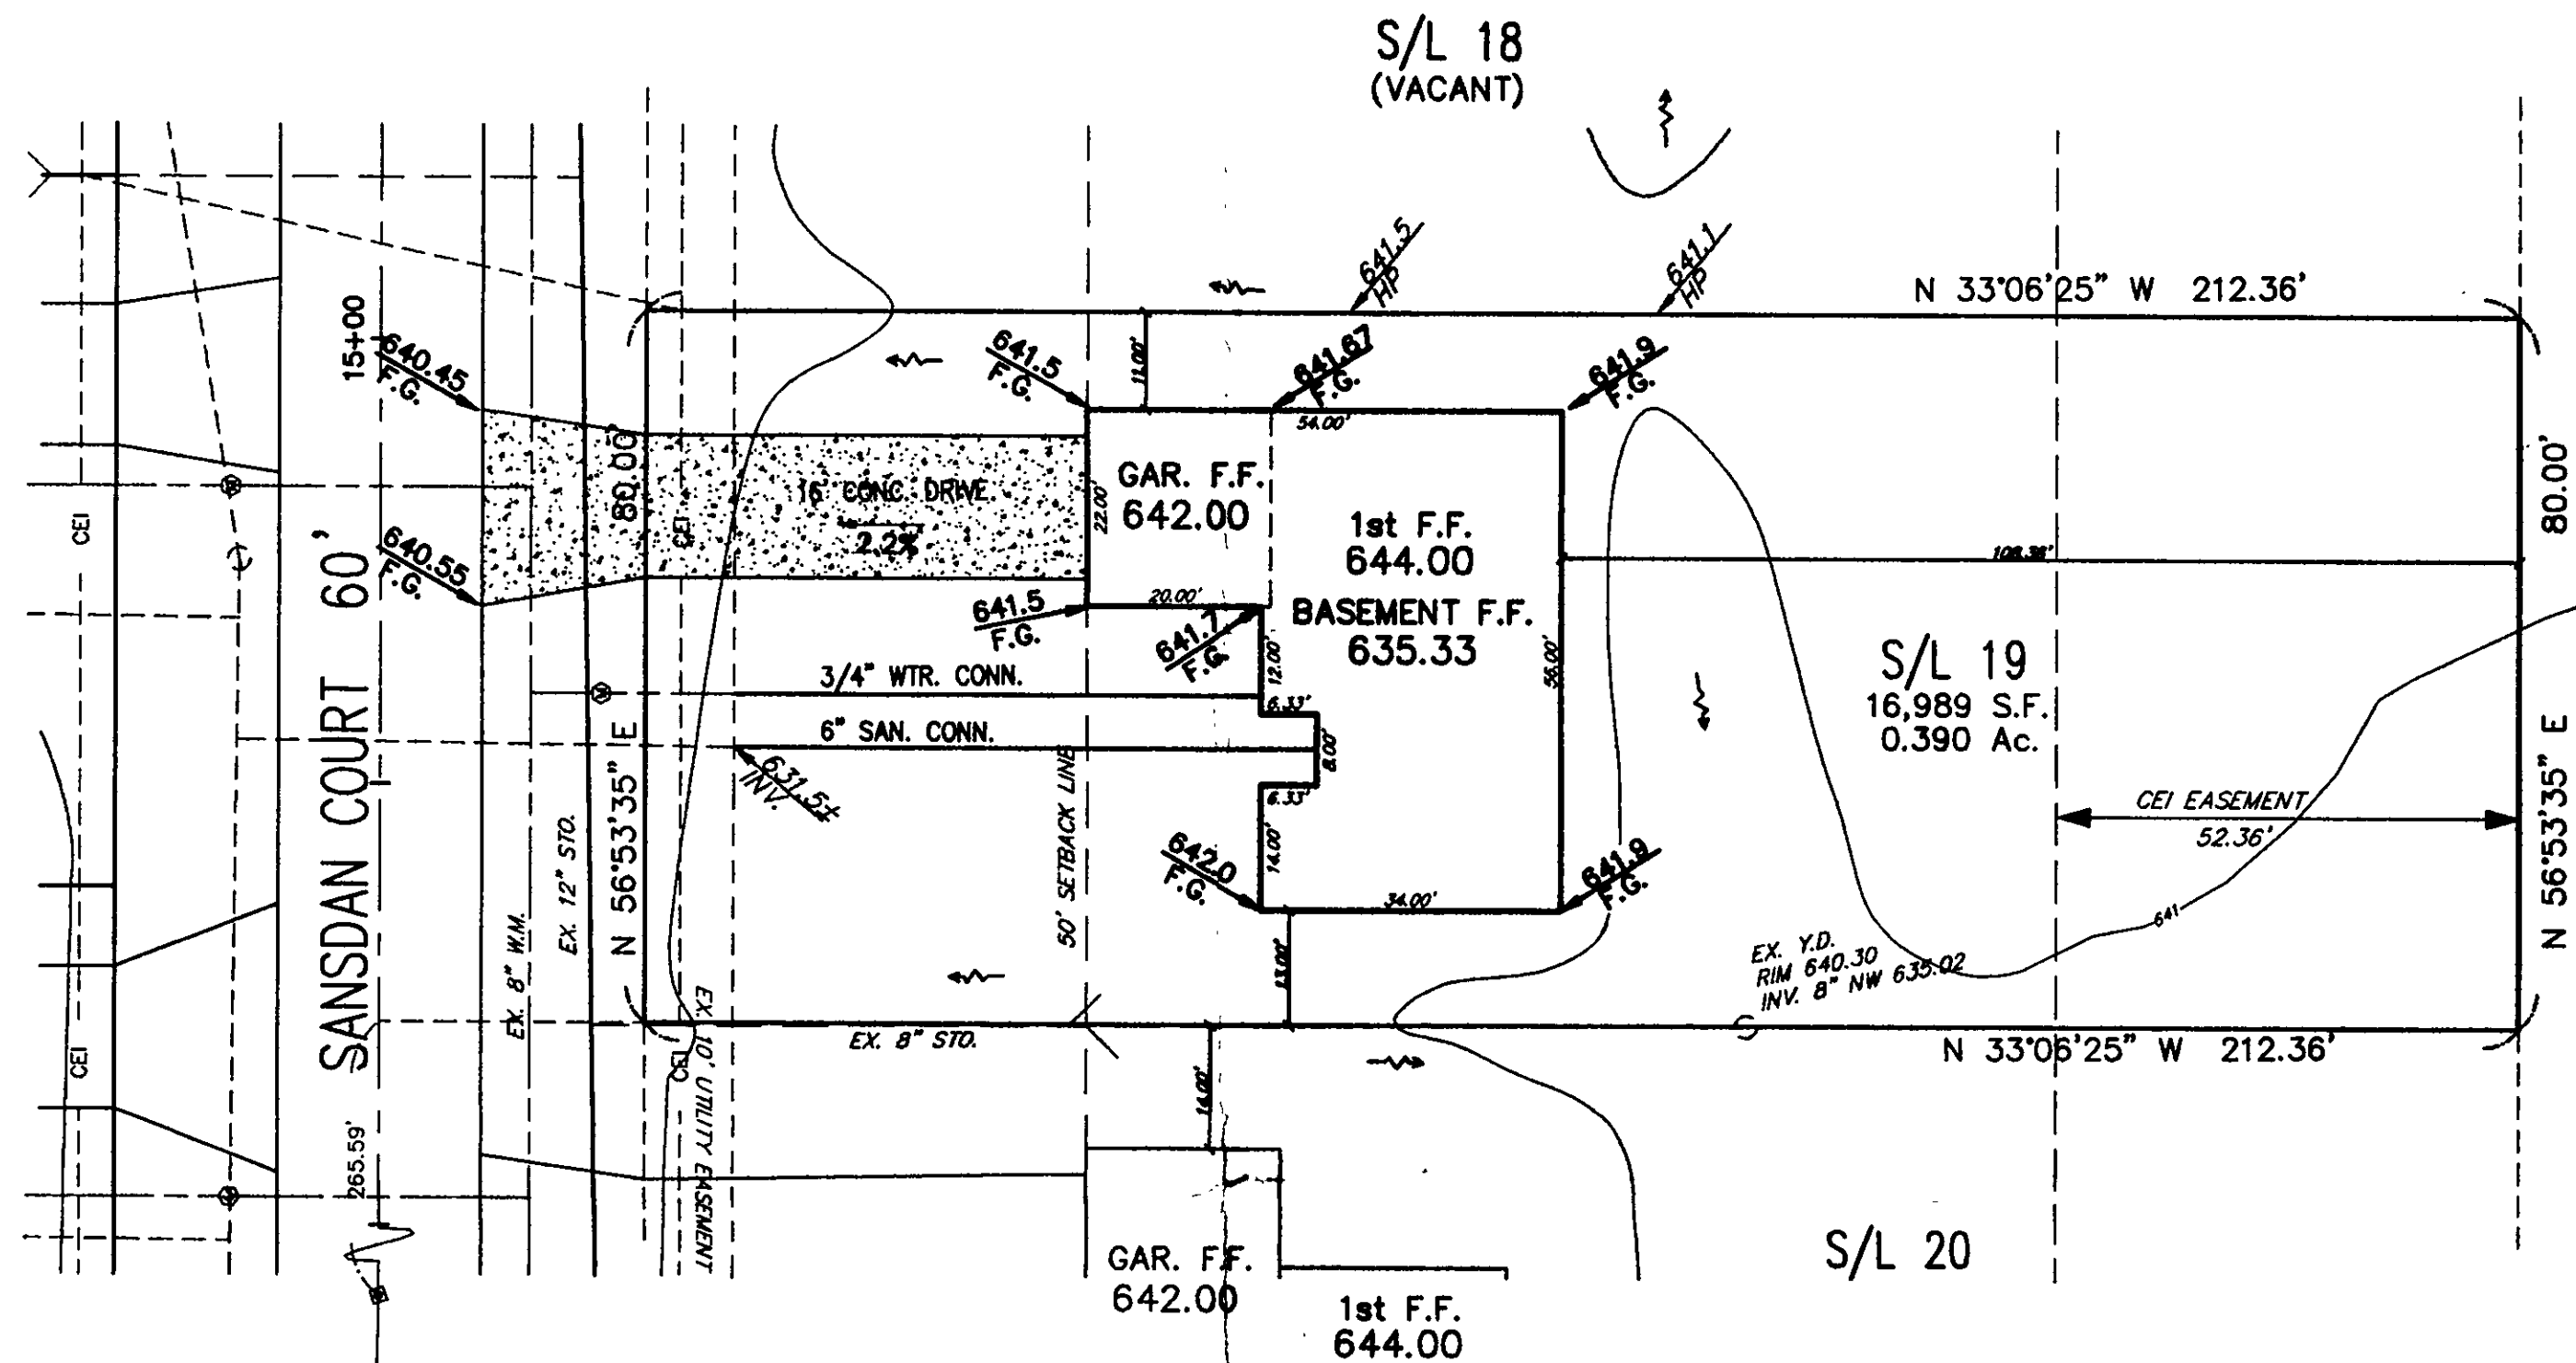

(IN FEET)
1 inch = 20 ft.

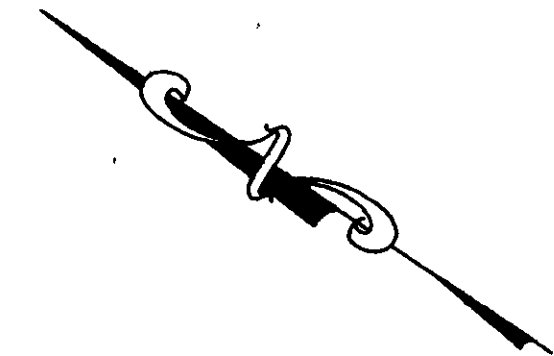

Grading Plan Approved
as shown and/or noted
THOMAS P. GILLES, P.E.
Lake County Engineer

By SA Date 4/12/99

ROOF DRAINS
SHALL DISCHARGE
TO SPLASH BLOCKS.


APPROVED
PAINESVILLE TOWNSHIP
ZONING DEPARTMENT
19990067
DLR

BENCHMARK:

TOP OF HYDRANT EAST SIDE
OF BACON RD. ACROSS FROM
HOUSE #789, ELEV = 643.46

LEGEND

- 639.4
F.G. PROPOSED GRADES
- 641.6
HP EXISTING GRADES
- 639 EXISTING CONTOURS
- 639 PROPOSED CONTOURS

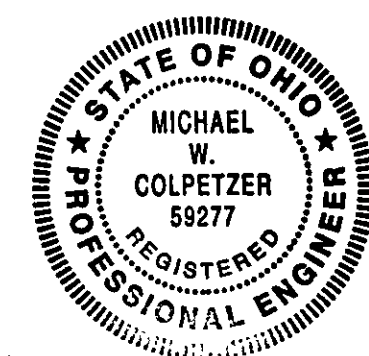

CERTIFICATION

I HEREBY CERTIFY THAT THIS PLAT WAS
PREPARED BY ME AND IS CORRECT TO THE
BEST OF MY KNOWLEDGE AND BELIEF.

BY: Michael W. Colpetzer 4/9/99
MICHAEL W. COLPETZER, P.E. NO. 59277

SITE PLAN for:		T.C. BUILDERS LTD.	
		1610 W. JACKSON ST. UNIT 8, PAINESVILLE, OHIO 44077	
		BEING SUBLOT NO. 19 IN THE PINES SUBDIVISION NO. 4 IN PAINESVILLE TOWNSHIP, OHIO.	
DATE <u>APR. 1999</u>	SCALE <u>1"=20'</u>	CT Consultants, Inc. Engineers • Architects • Planners Willoughby • Mentor • Columbus • North Canton • Youngstown	SHEET <u>1</u> OF <u>1</u> CONTRACT NO.
DRAWN BY <u>M.W.C.</u>	CHK'D BY <u>M.W.C.</u>		
F.B.#	PG.		