
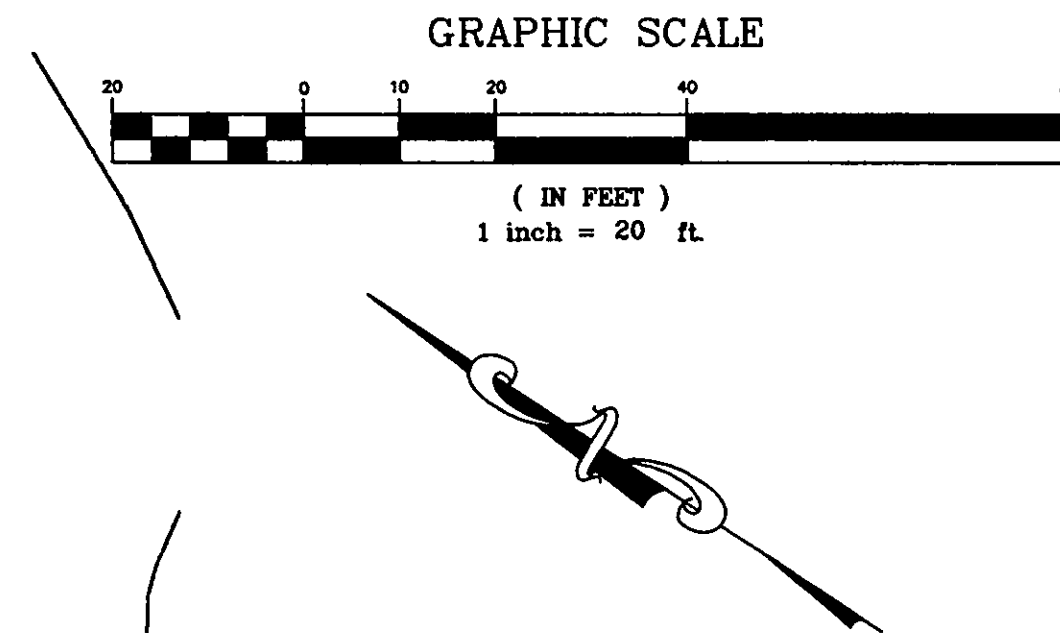


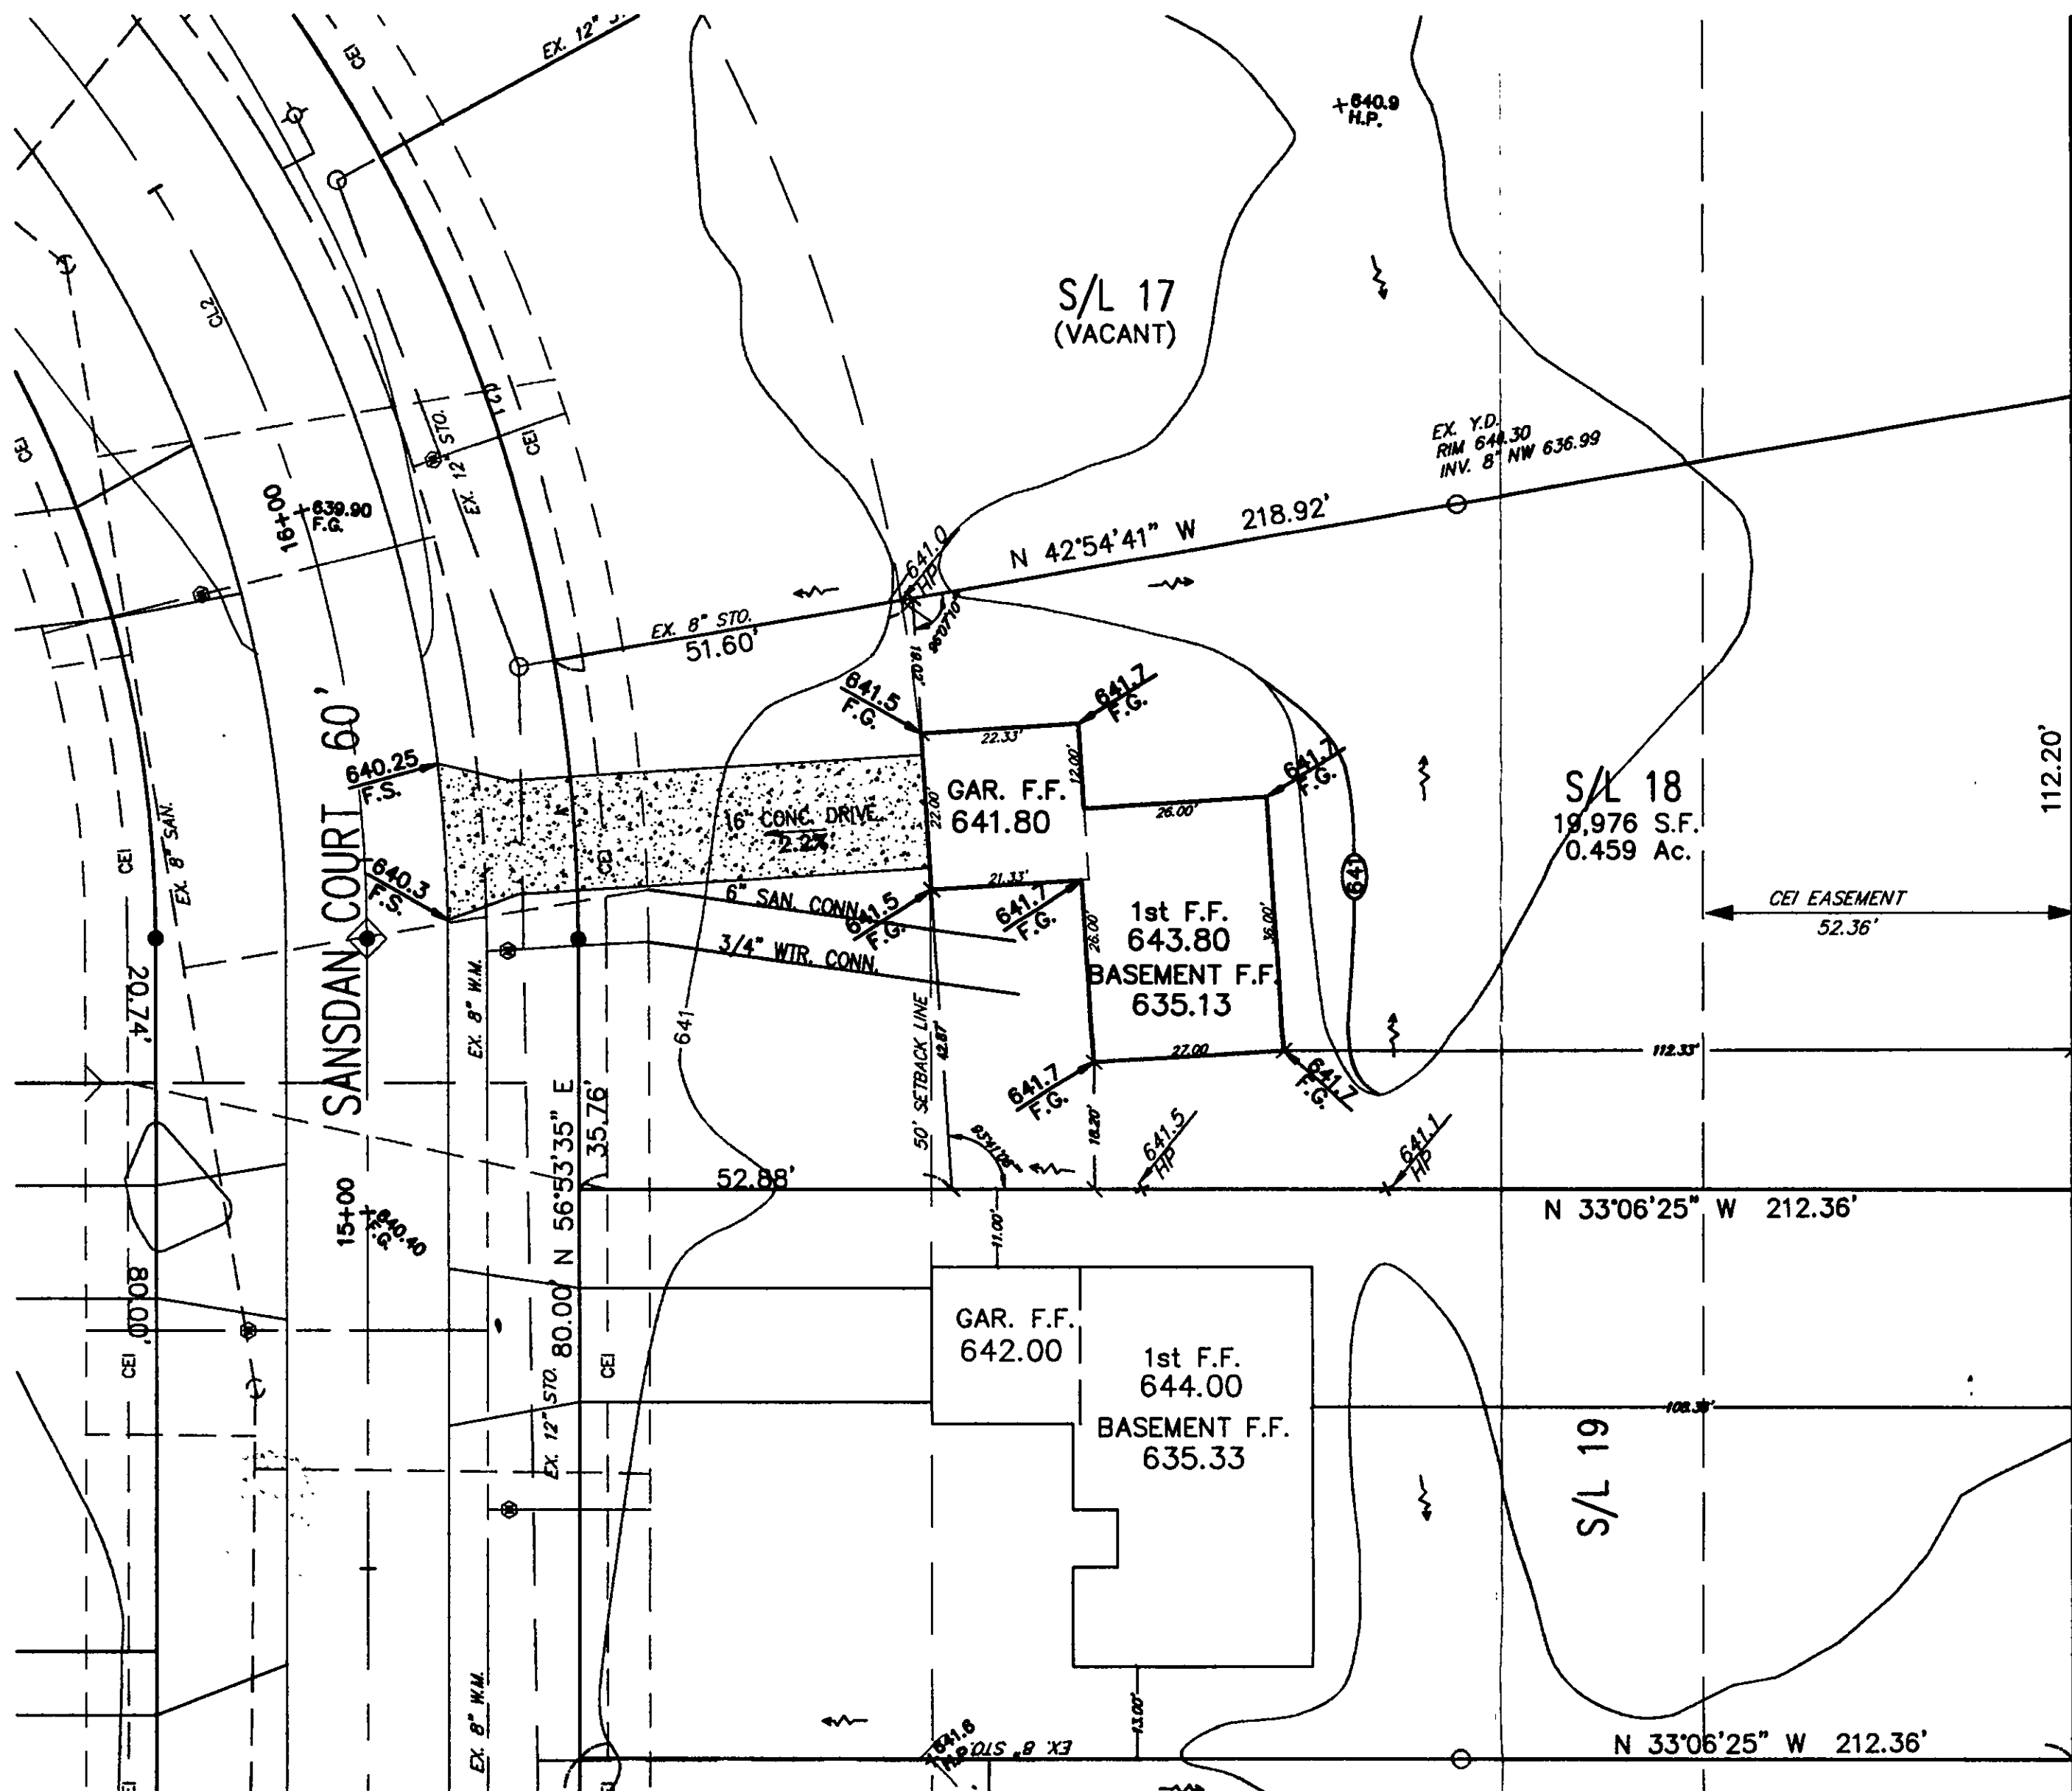

CURVE "A"
 $\Delta = 9^{\circ}48'16''$
 $R = 230.00'$
 $T = 19.73'$
 $L = 39.36'$
 $C = 39.31'$
 $N 51^{\circ}59'27'' E$

Grading Plan Approved
as shown and/or noted
THOMAS P. GILLES, P.E.
Lake County Engineer

By **TAM** Date **7/2/99**


APPROVED
PAINESVILLE TOWNSHIP
ZONING DEPARTMENT
19990223
Dr. Hoot

BENCHMARK:

TOP OF HYDRANT EAST SIDE
OF BACON RD. ACROSS FROM
HOUSE #789, ELEV = 643.46

LEGEND

- PROPOSED GRADES
- PROPOSED SURFACES
- EXISTING GRADES
- EXISTING CONTOURS
- PROPOSED CONTOURS

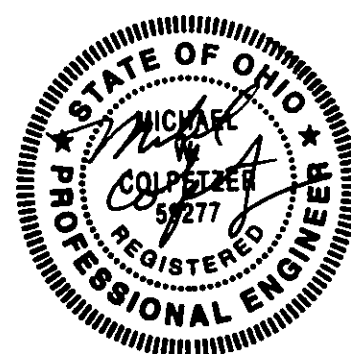

CERTIFICATION

I HEREBY CERTIFY THAT THIS PLAT WAS
PREPARED BY ME AND IS CORRECT TO THE
BEST OF MY KNOWLEDGE AND BELIEF.

BY: *Michael Colpetzer*
MICHAEL W. COLPETZER, P.E. NO. 59277

SITE PLAN for:

T.C. BUILDERS LTD.

1610 W. JACKSON ST. UNIT 8, PAINESVILLE, OHIO 44077

BEING SUBLT NO. 18 IN THE PINES SUBDIVISION NO. 4 IN PAINESVILLE TOWNSHIP, OHIO.

DATE **JULY, 1999**
SCALE **1"=20'**
DRAWN BY **M.W.C.**
CHK'D BY **M.W.C.**
F.B.# **PG.**

CT Consultants, Inc.
Engineers • Architects • Planners
Willoughby • Mentor • Columbus • North Canton • Youngstown

SHEET **1** OF **1**
CONTRACT NO. **99151**