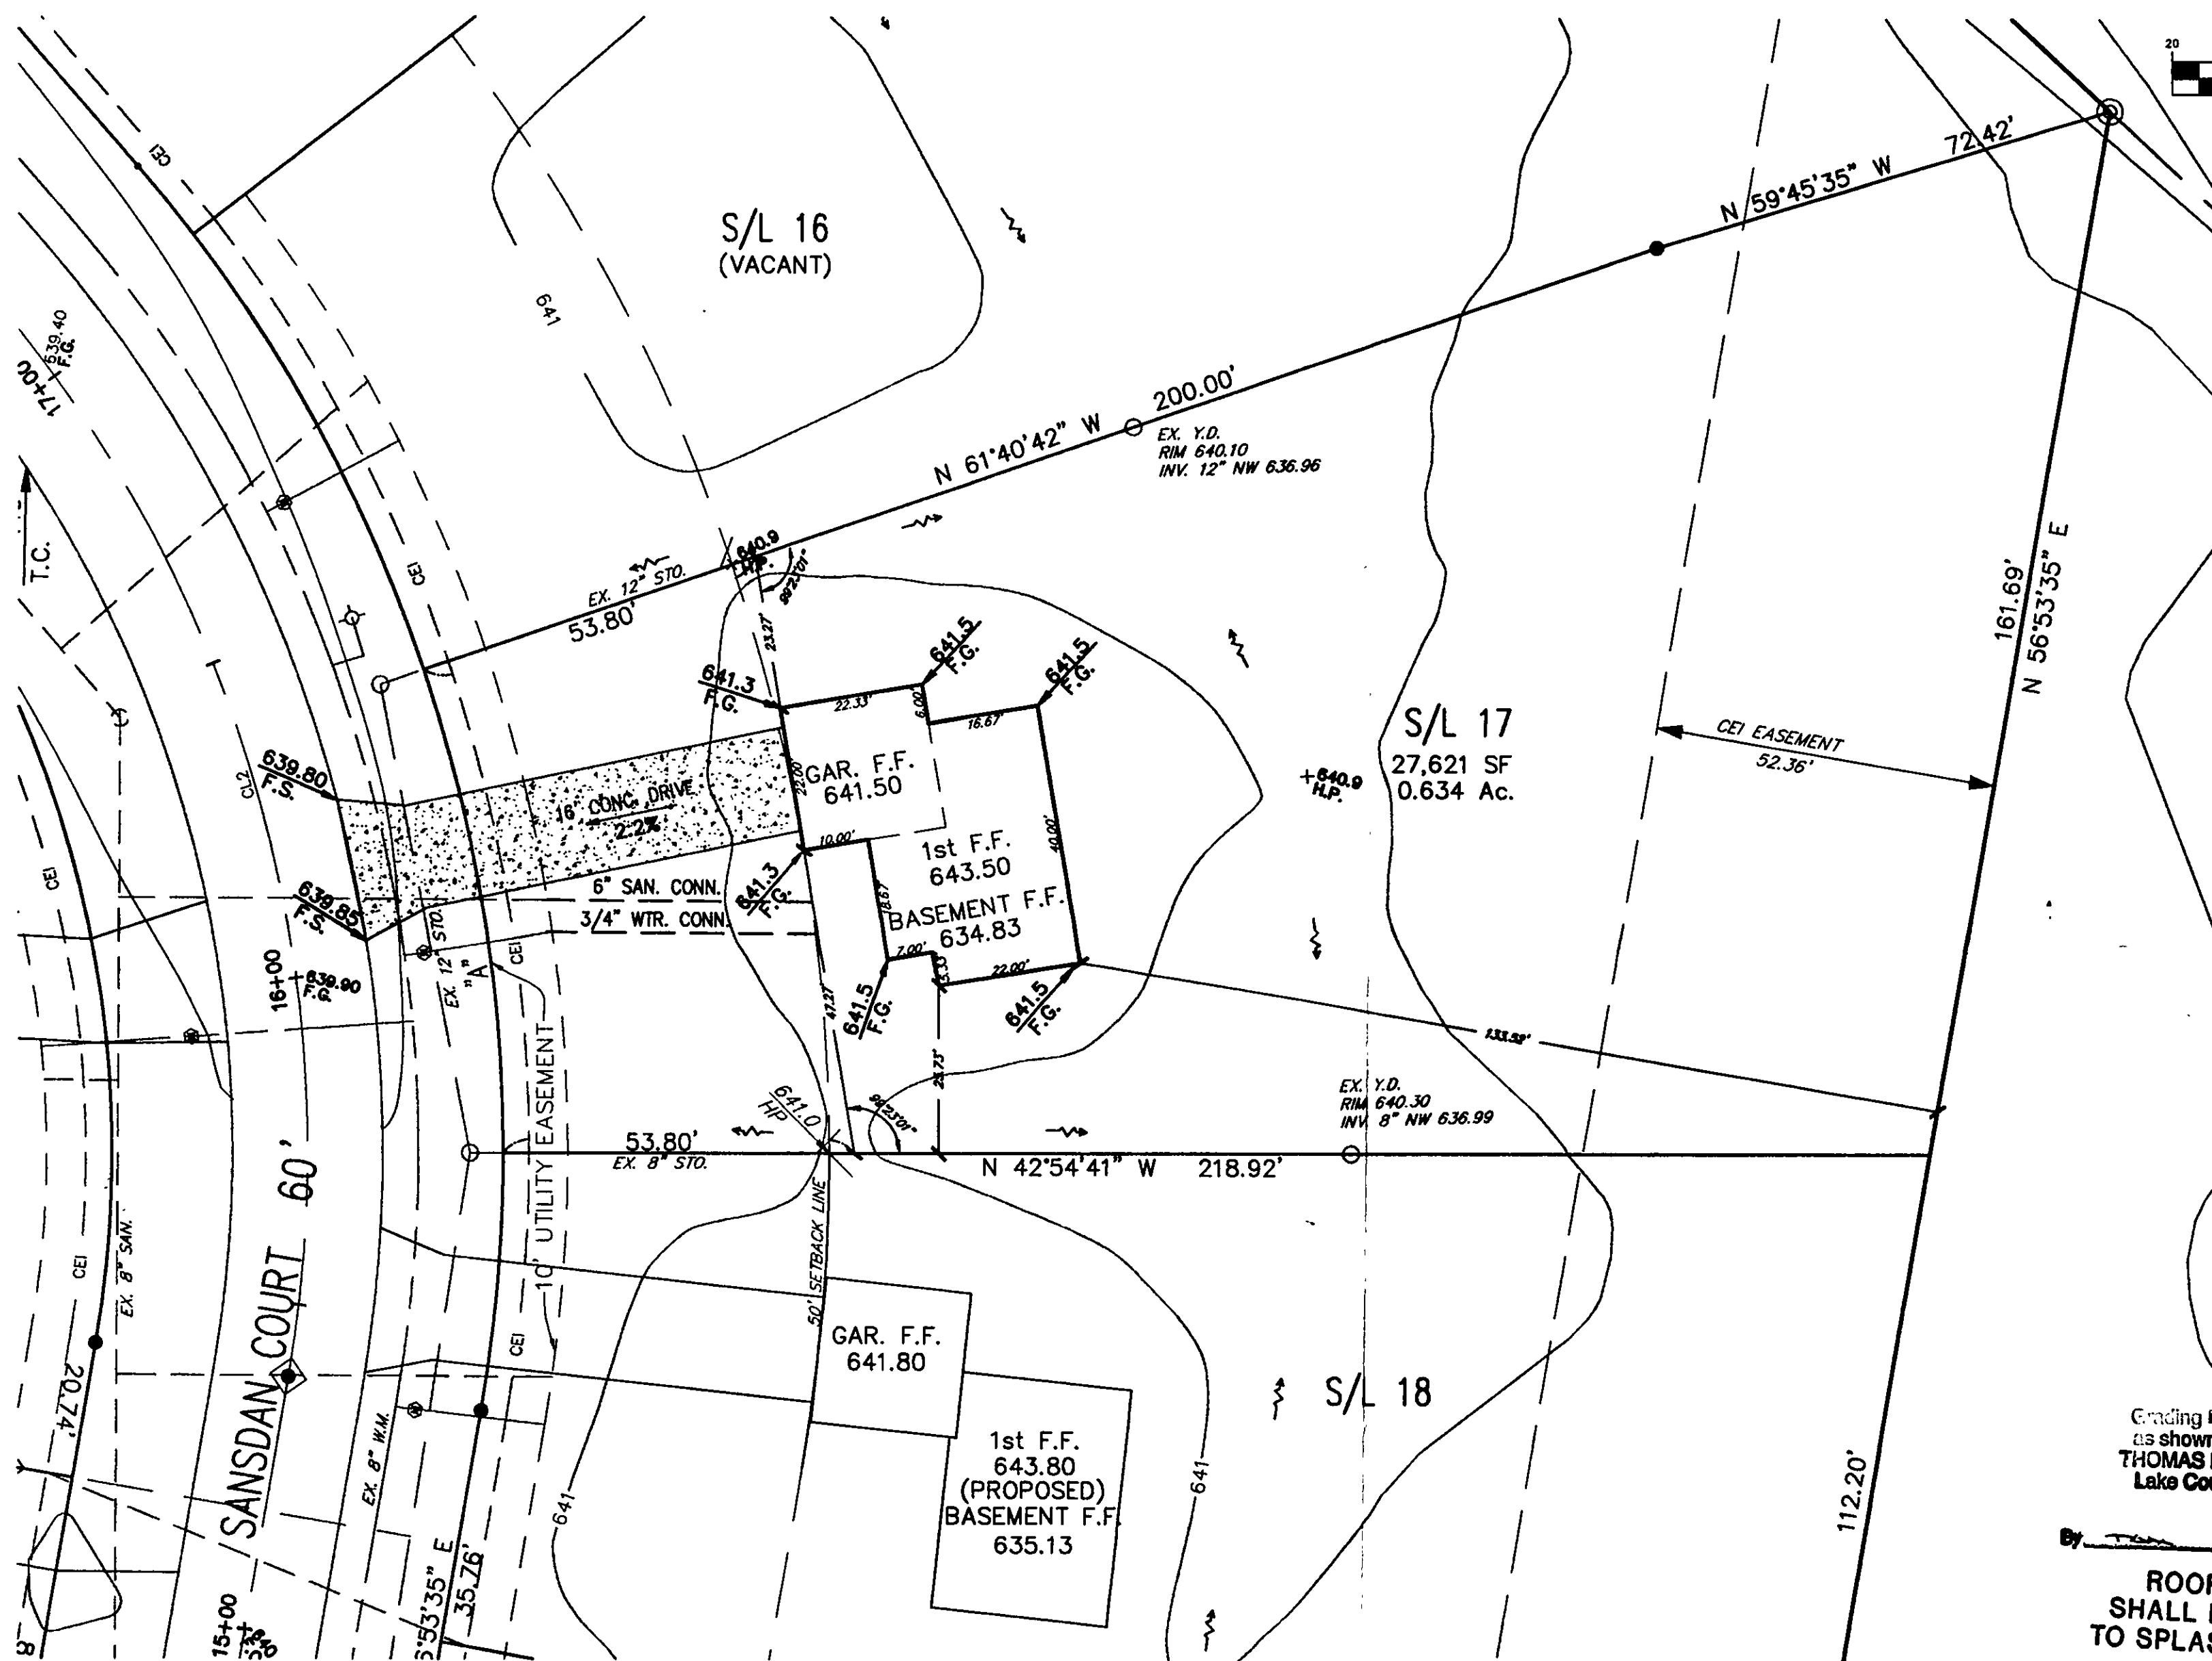


CURVE "A"
 $\Delta = 18^{\circ}46'02''$
 $R = 230.00'$
 $T = 38.01'$
 $L = 75.34'$
 $C = 75.00'$
 $N 37^{\circ}42'19'' E$

APPROVED
 PAINESVILLE TOWNSHIP
 ZONING DEPARTMENT
 1999.226
 D. Hest

Grading Plan App.
 as shown and/or note
 THOMAS P. GILLES, P.E.
 Lake County Engineer

By Tom Date 7/14/99

ROOF DRAINS
 SHALL DISCHARGE
 TO SPLASH BLOCKS

BENCHMARK:

TOP OF HYDRANT EAST SIDE
 OF BACON RD. ACROSS FROM
 HOUSE #789, ELEV = 643.46


LEGEND

- 639.4 PROPOSED GRADES
- 639.4 PROPOSED SURFACES
- 641.70 EXISTING GRADES
- 641 EXISTING CONTOURS
- 639 PROPOSED CONTOURS

CERTIFICATION

I HEREBY CERTIFY THAT THIS PLAT WAS
 PREPARED BY ME AND IS CORRECT TO THE
 BEST OF MY KNOWLEDGE AND BELIEF.

By Michael W. Colpetzer
 MICHAEL W. COLPETZER, P.E. NO. 59277

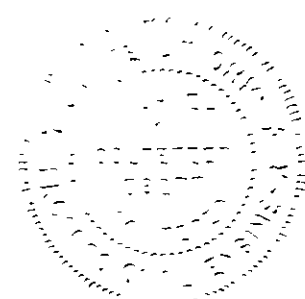

SITE PLAN for:

T.C. BUILDERS LTD.

1610 W. JACKSON ST. UNIT 8 , PAINESVILLE, OHIO 44077

BEING SUBLT NO. 17 IN THE PINES SUBDIVISION NO. 4 IN PAINESVILLE TOWNSHIP, OHIO.

DATE JULY, 1999
 SCALE 1"=20'
 DRAWN BY K.P.A.
 CHK'D BY M.W.C.
 F.B.# PG

CT Consultants, Inc.
 Engineers • Architects • Planners
 Willoughby • Mentor • Columbus • North Canton • Youngstown

SHEET 1 OF 1
 CONTRACT NO.
 99151