


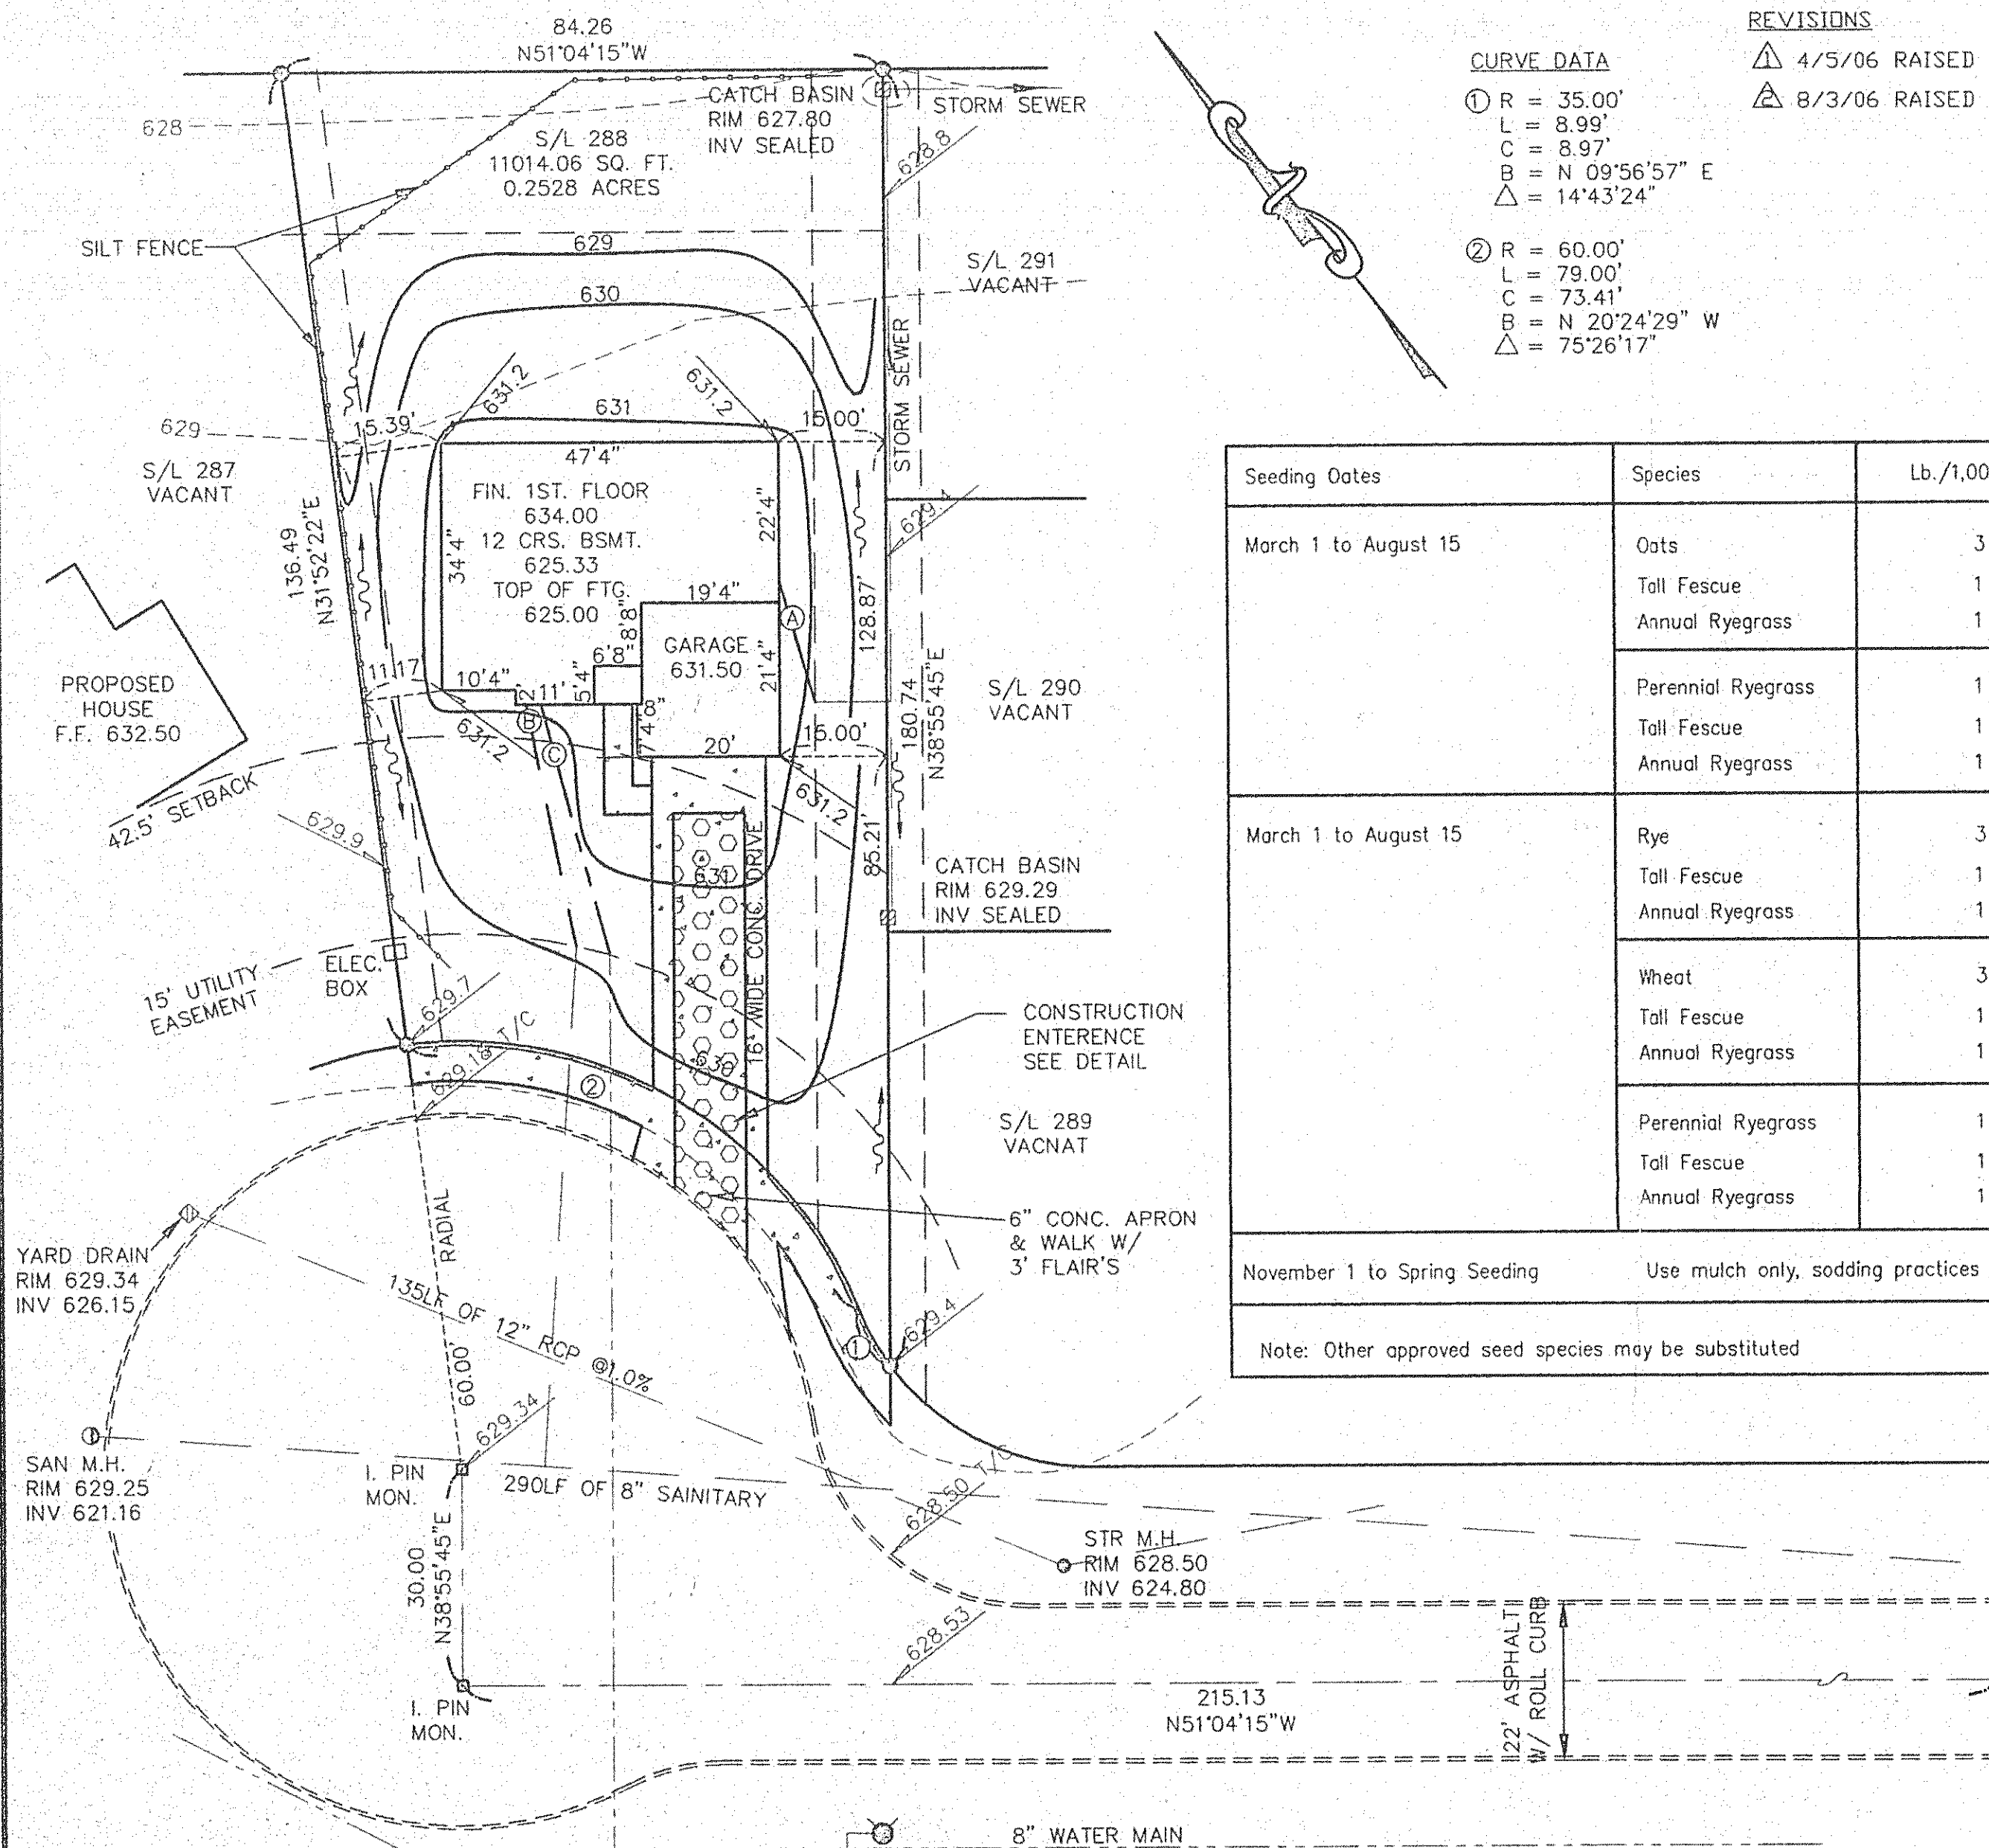

CURVE DATA

① R = 35.00'
 L = 8.99'
 C = 8.97'
 B = N 09°56'57" E
 Δ = 14°43'24"

② R = 60.00'
 L = 79.00'
 C = 73.41'
 B = N 20°24'29" W
 Δ = 75°26'17"

REVISIONS

Δ 4/5/06 RAISED HOUSE ELEV.
 Δ 8/3/06 RAISED HOUSE ELEV.

Seeding Dates	Species	Lb./1,000 ft. ²	Per Ac.
March 1 to August 15	Oats	3	4 bushel
	Tall Fescue	1	40 lb.
	Annual Ryegrass	1	40 lb.
March 1 to August 15	Perennial Ryegrass	1	40 lb.
	Tall Fescue	1	40 lb.
	Annual Ryegrass	1	40 lb.
March 1 to August 15	Rye	3	4 bushel
	Tall Fescue	1	40 lb.
	Annual Ryegrass	1	40 lb.
March 1 to August 15	Wheat	3	2 bushel
	Tall Fescue	1	40 lb.
	Annual Ryegrass	1	40 lb.
March 1 to August 15	Perennial Ryegrass	1	40 lb.
	Tall Fescue	1	40 lb.
	Annual Ryegrass	1	40 lb.
November 1 to Spring Seeding Use mulch only, sodding practices or dormant seeding.			
Note: Other approved seed species may be substituted			

Erosion and Sediment Control Schedule

Ingree-Egress
 A stone access drive complete with under lying geo-textile fabric (20 feet wide and 50 feet long) for ingress and egress at the site shall be installed. This drive shall be the only entrance and exit to the side.

Silt Fence
 All silt fence shall be installed prior to any earthwork activities at the site in the locations shown on the site plan as well as along the front of any lot that slopes towards the street.

Temporary Seeding
 Disturbed areas of the site that are to remain idle for more than thirty (30) days shall be properly seeded and straw mulched within seven (7) days of completion of initial grading. Temporary seeding and mulching of a thirty (30) foot strip of the entire front of the lot shall be maintained on the site once initial grading is complete.


Stabilization of critical areas within fifty (50) feet or any stream or wetland shall be complete within two (2) days of the disturbance if the site is to remain inactive for longer than fourteen (14) days.

Mulching
 Straw-mulch shall be applied at a rate of 1 bale per every ten (10) feet of curb, at a width of thirty (30) feet of the entire length of the lot. Wood chips may also be used but must be spread at a minimum depth of four inches over the thirty-foot width and must be accompanied by a properly installed silt fence.


Maintenance
 Erosion and sediment controls shall be inspected every seven (7) days of within 24 hours of a 0.5" or greater rainfall event. Necessary repairs shall be made at this time.

Note:
 All erosion and sediment control specifications, application, and timetables are based of the descriptions and standards of The Ohio Department of Natural Resources "Rainwater and Land Development Manual" and can be found in the Lake County Erosion and Sediment Control Rules as adopted December 21, 1999.

The specified erosion and sediment control standards are general guidelines and shall not limit the right of the county to impose, at any time, additional, more stringent requirements. Nor shall the standards limit the right of the county to.

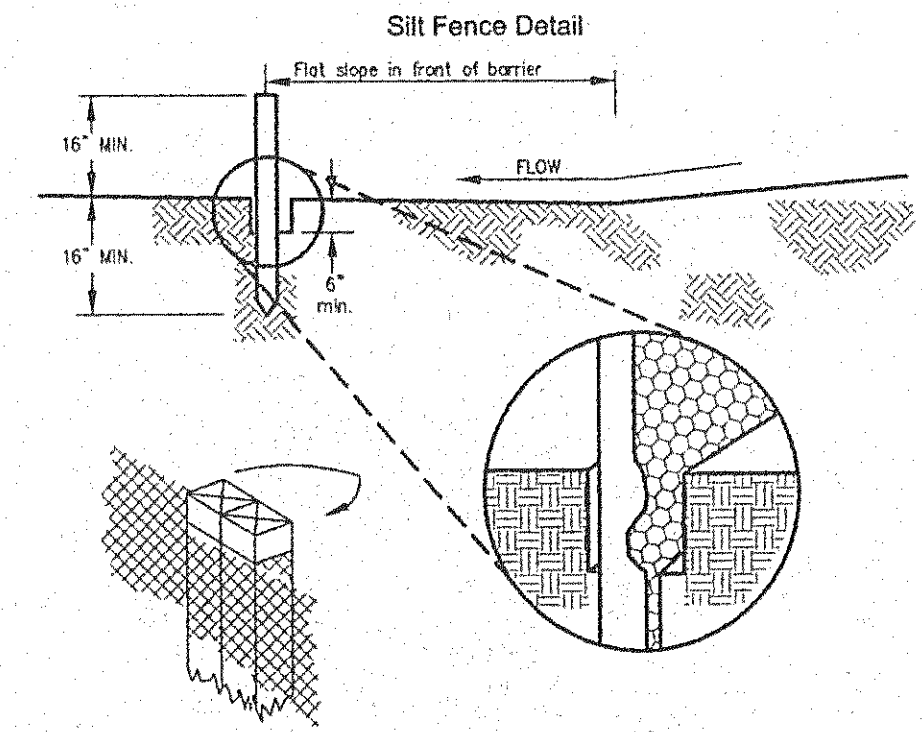

Temporary Seeding Specifications

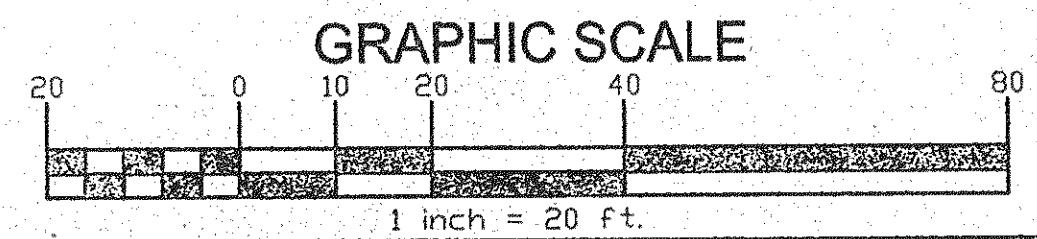


SITE PLAN FOR: DOMAIN BUILDERS

SCALE: 1" = 20' APPROVED: LAKE ELIE DRAWN BY: SWC

DATE: AUG. 05

BEING KNOWN AS S/L 288 IN THE LAKE ELIE SHORES ESTATES PHASE 4A AS RECORDED IN VOLUME 50 PAGE 33-2 IN THE LAKE COUNTY RECORD OF PLATS TOWNSHIP OF PAINESVILLE - COUNTY OF LAKE - STATE OF OHIO

JOB# 06-4332 06-2675

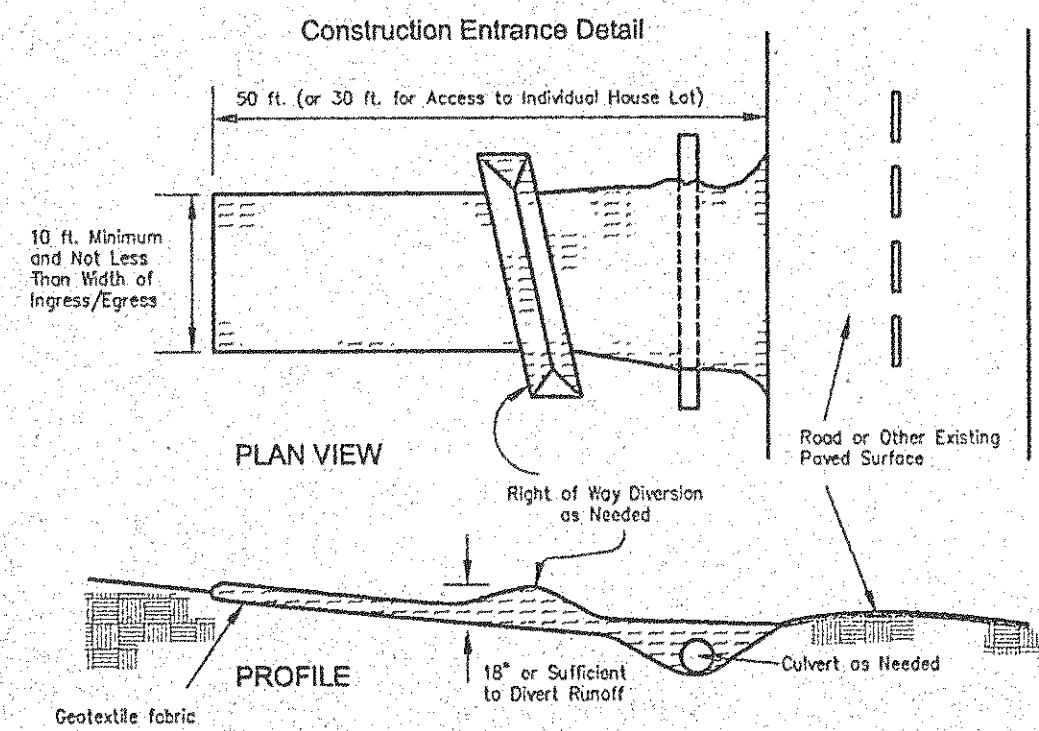

BENCHMARK
 TOP STEM OF HYD.
 ELEV. 631.48

NOTE !
 EXCAVATING CONTRACTOR TO FIELD VERIFY SERVICE CONNECTION LOCATION AND ELEVATIONS PRIOR TO BASEMENT EXCAVATION.

NOTE !

① 6" P.V.C., STR. SEWER @1.00% MIN
 ② 6" P.V.C., SAN SEWER @1.00% MIN.
 ③ 1" WATER CONN. TYPE "K" COPPER

--- EXISTING GRADES
 --- PROPOSED GRADES
 --- SWALE

● ALL CORNERS TO BE 5/8"x30" CAPPED IRON PIN SET

SEARAY COVE (60 FEET WIDE)


CONCRETE NEEDED

DRIVEWAY & APRON 1087 SQ. FT.
 SIDE WALK 330 SQ. FT.
 ENTRY WALK 72 SQ. FT.
 TOTAL = 1489 SQ. FT.

I CERTIFY THAT THIS PLAN WAS PREPARED BY ME AND IS CORRECT TO THE BEST OF MY KNOWLEDGE AND BELIEF.

John C. Skonieczny
 REG. SURVEYOR #6356

JOHN C. SKONIECZNY
 7739 VIEWMOUNT DR.
 PAINESVILLE, OHIO 44077
 PH. 352-7742

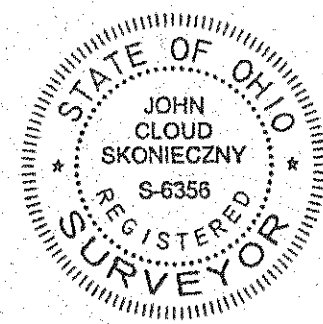

2 WORKING DAYS BEFORE YOU DIG
 CALL TOLL FREE 800-362-2764
 OHIO UTILITIES PROTECTION SERVICE

Stormwater Management Plan
 Approved as shown and/or noted
 JAMES R. GILLS, P.E.
 County Drainage Engineer
 By *L.S.* Date 8/8/06