
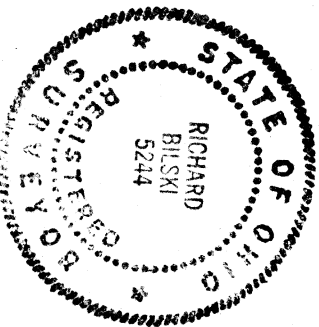


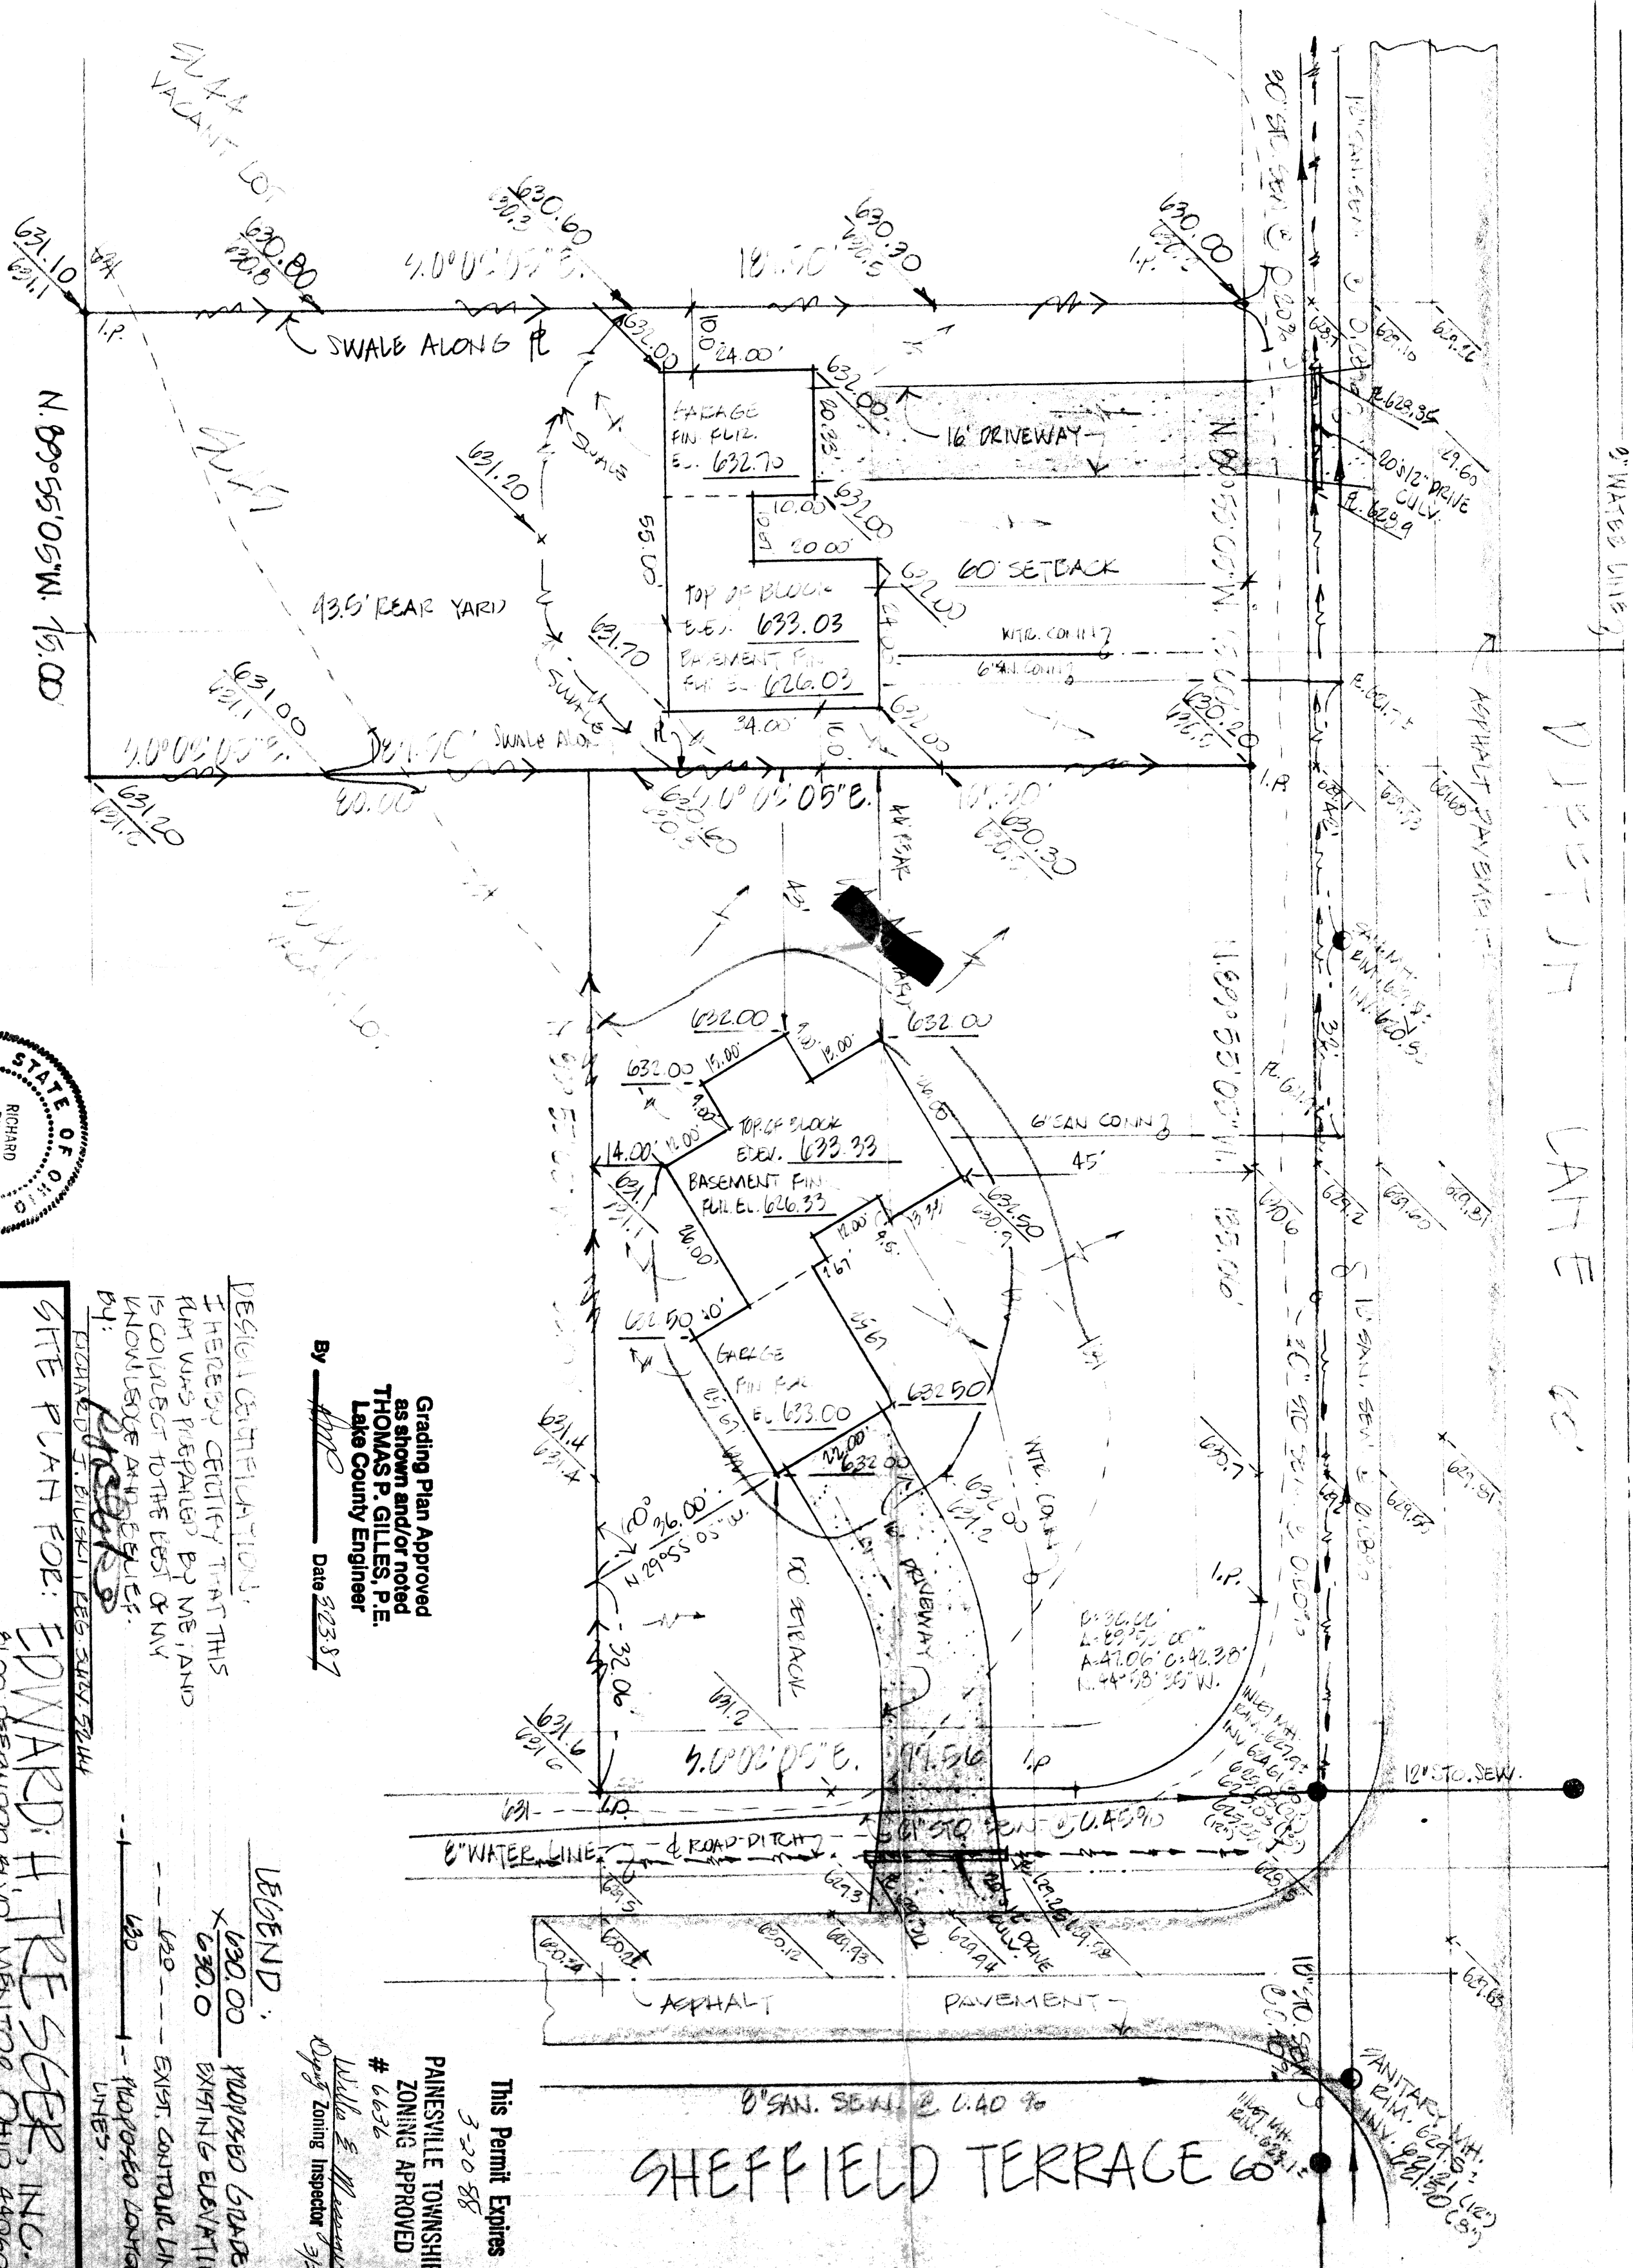

DATE 3/14/87
SCALE 1"=40'
DRAWN BY LB
CHKD BY
F&S 222A, PL.

COLPETZER & WOODS
CONSULTANTS, INC.
MENTOR, OHIO 44060

CONTRACT NO. 101-045-016

SHEET 1 OF 1

DESIGN CERTIFICATION:
I HEREBY CERTIFY THAT THIS
PLAN WAS PREPARED BY ME, AND
IS CORRECT TO THE BEST OF MY
KNOWLEDGE AND BELIEF.
BY: *Thomas P. Gilles*
THOMAS P. GILLES, P.E.
LAKE COUNTY ENGINEER
Date 3/23/87

Grading Plan Approved
as shown and/or noted
THOMAS P. GILLES, P.E.
Lake County Engineer

By: *William E. Tresecker*
Date 3/23/87

This Permit Expires
3-20-88
PAINESVILLE TOWNSHIP
ZONING APPROVED
6636
William E. Tresecker
Zoning Inspector 3/20/87

LEGEND:
--- PROPOSED GRADES
--- EXISTING ELEVATIONS
--- EXIST. CONTOUR LINES
--- 10' TO 20' CONTOUR LINES

STE. PLAN FOR: **EDWARD H. TRESECKER, INC.**
1100 DEPEWOOD BLVD., MENTOR, OHIO 44060
IN THE PINES SUBDIVISION NO. 2, 14