

56100 VACANT LOT

56101

Grading Plan Approved
as shown and/or noted
THOMAS P. GILLES, P.E.
Lake County Engineer

By Thomas P. Gilles Date 4/9/98

- 630.00 PROPOSED GRADES
- 630.0 EXISTING ELEVATIONS
- 630.0 EXISTING CONTOURS
- 630.0 PROPOSED CONTOURS

DESIGN CERTIFICATION


THIS PLAN WAS PREPARED BY ME
AND IS CORRECT TO THE BEST OF
MY KNOWLEDGE AND BELIEF

REG SURVEYOR NO. 5244

AS BUILT CERTIFICATION

I HEREBY CERTIFY THAT THE CIRCLED GRADES
ARE EXISTING FINISH GRADES CHECKED IN THE
FIELD ON _____ AND THAT
SURVEY IS CORRECT TO THE BEST OF MY
KNOWLEDGE AND BELIEF

REG SURVEYOR NO.

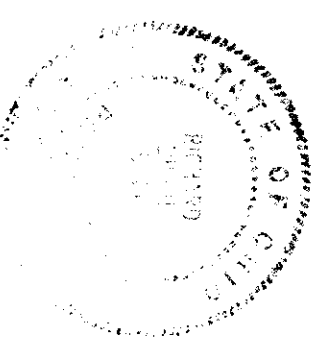

Permit Expires
11-8-99

ESVILLE TOWNSHIP
ZONING APPROVED

7117
Walter E. M...
Zoning Inspector 11/19/94



CT Consultants, Inc.
Engineers • Architects • Planners
Willoughby • Mentor • Columbus • Lorain • North Canton • Steubenville

DATE: JUN 16, 1988


SCALE: 1" = 40'

DRAWN BY: GWS

CHECKED BY:

JOB NO:

PG:

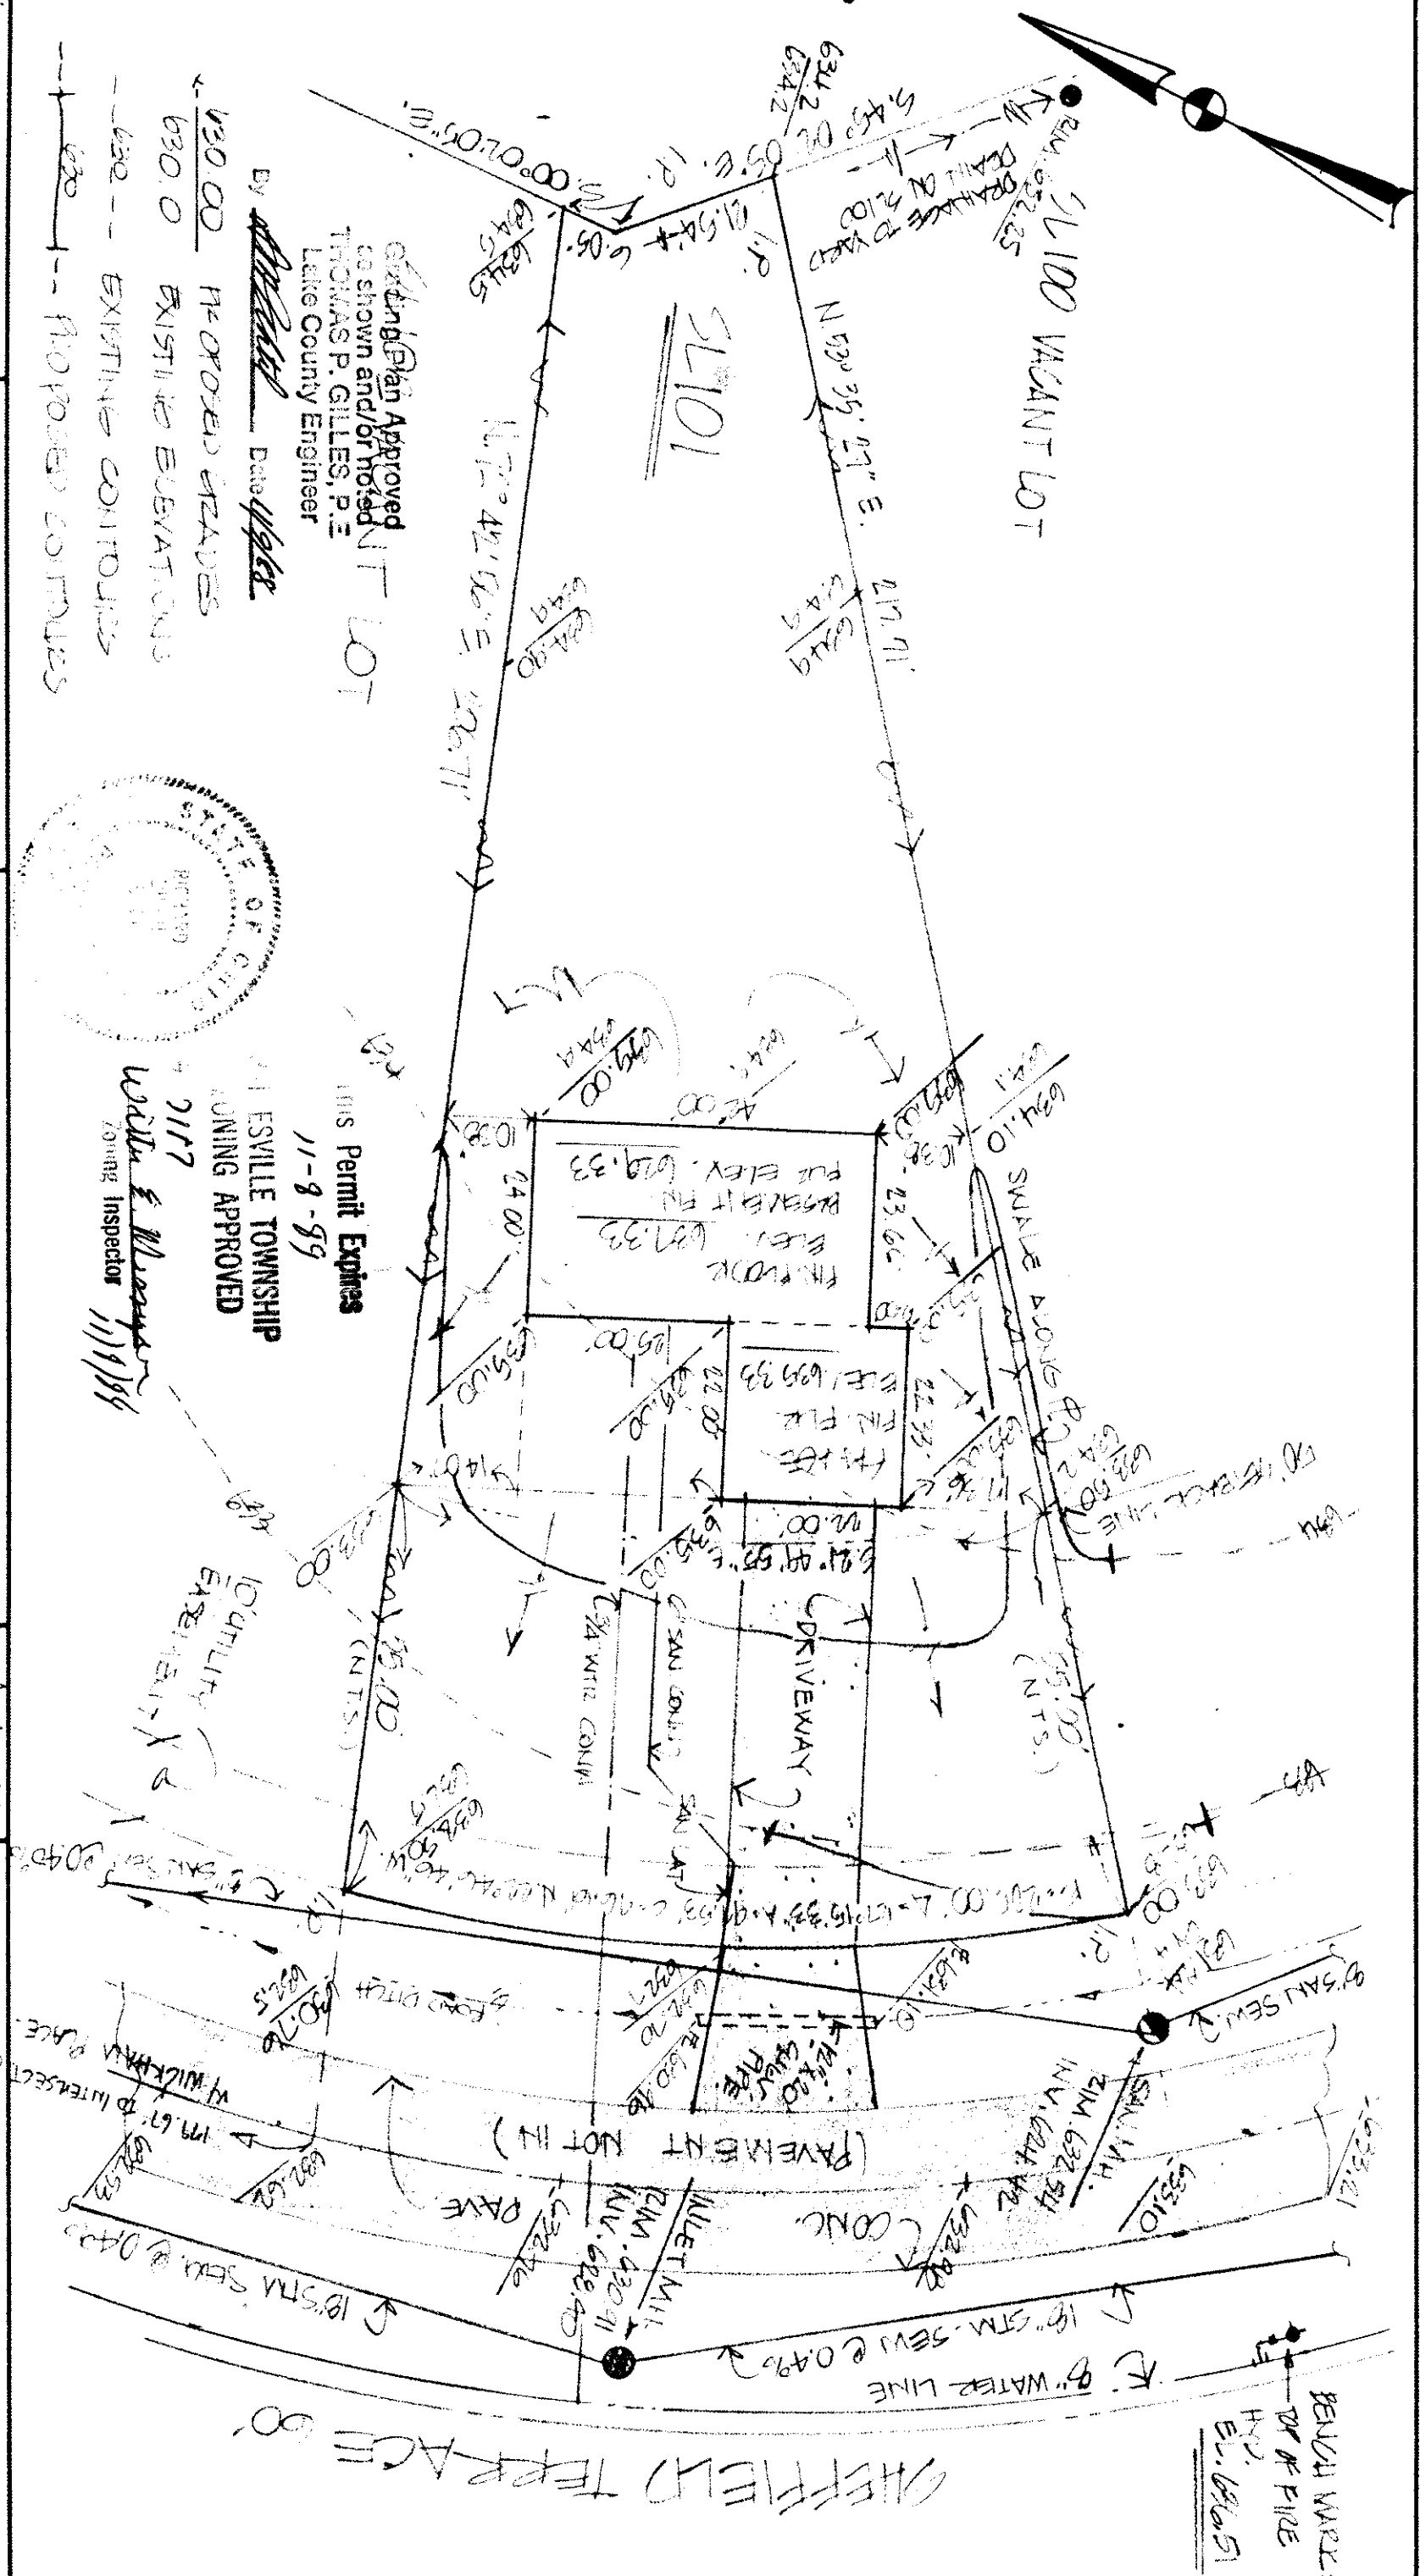

NOTE: PLAN FOR THE ENGINEER INC.
5100 DEERWOOD BLVD., NANTON, OH 44060
DEVELOPER: 101 IN THE PINES SUBD. NO. 3A
IN PAINESVILLE TOWNSHIP, OHIO.