

DESIGN CERTIFICATION
THIS PLAT WAS PREPARED BY ME,
AND IS CORRECT TO THE BEST OF
MY KNOWLEDGE AND BELIEF.

REG. SURVEYOR NO. 5244



AS BUILT CERTIFICATION
I HEREBY CERTIFY THAT THE CIRCLED GRADES
ARE EXISTING FINISH GRADES CHECKED IN THE
FIELD ON
SURVEY IS CORRECT TO THE BEST OF MY
KNOWLEDGE AND BELIEF.

REG. SURVEYOR NO.

CT Consultants, Inc.
Engineers • Architects • Planners
Willoughby • Mentor • Columbus • Lorain • North Canton • Steubenville

DATE 4/18/89
SCALE 1"=20'
DRAWN BY [Signature]
CHKD BY [Signature]
JOB NO. 88-592
PG 118

SITE PLAN FOR: [Signature]
EDWARD H. [Signature]
9100 PEARSON RD, MENTOR, OHIO 44060
BEING SUBLOT 140, 103 IN THE FILES 5180 NO. 3-A
IN PAINESVILLE TWP., OHIO

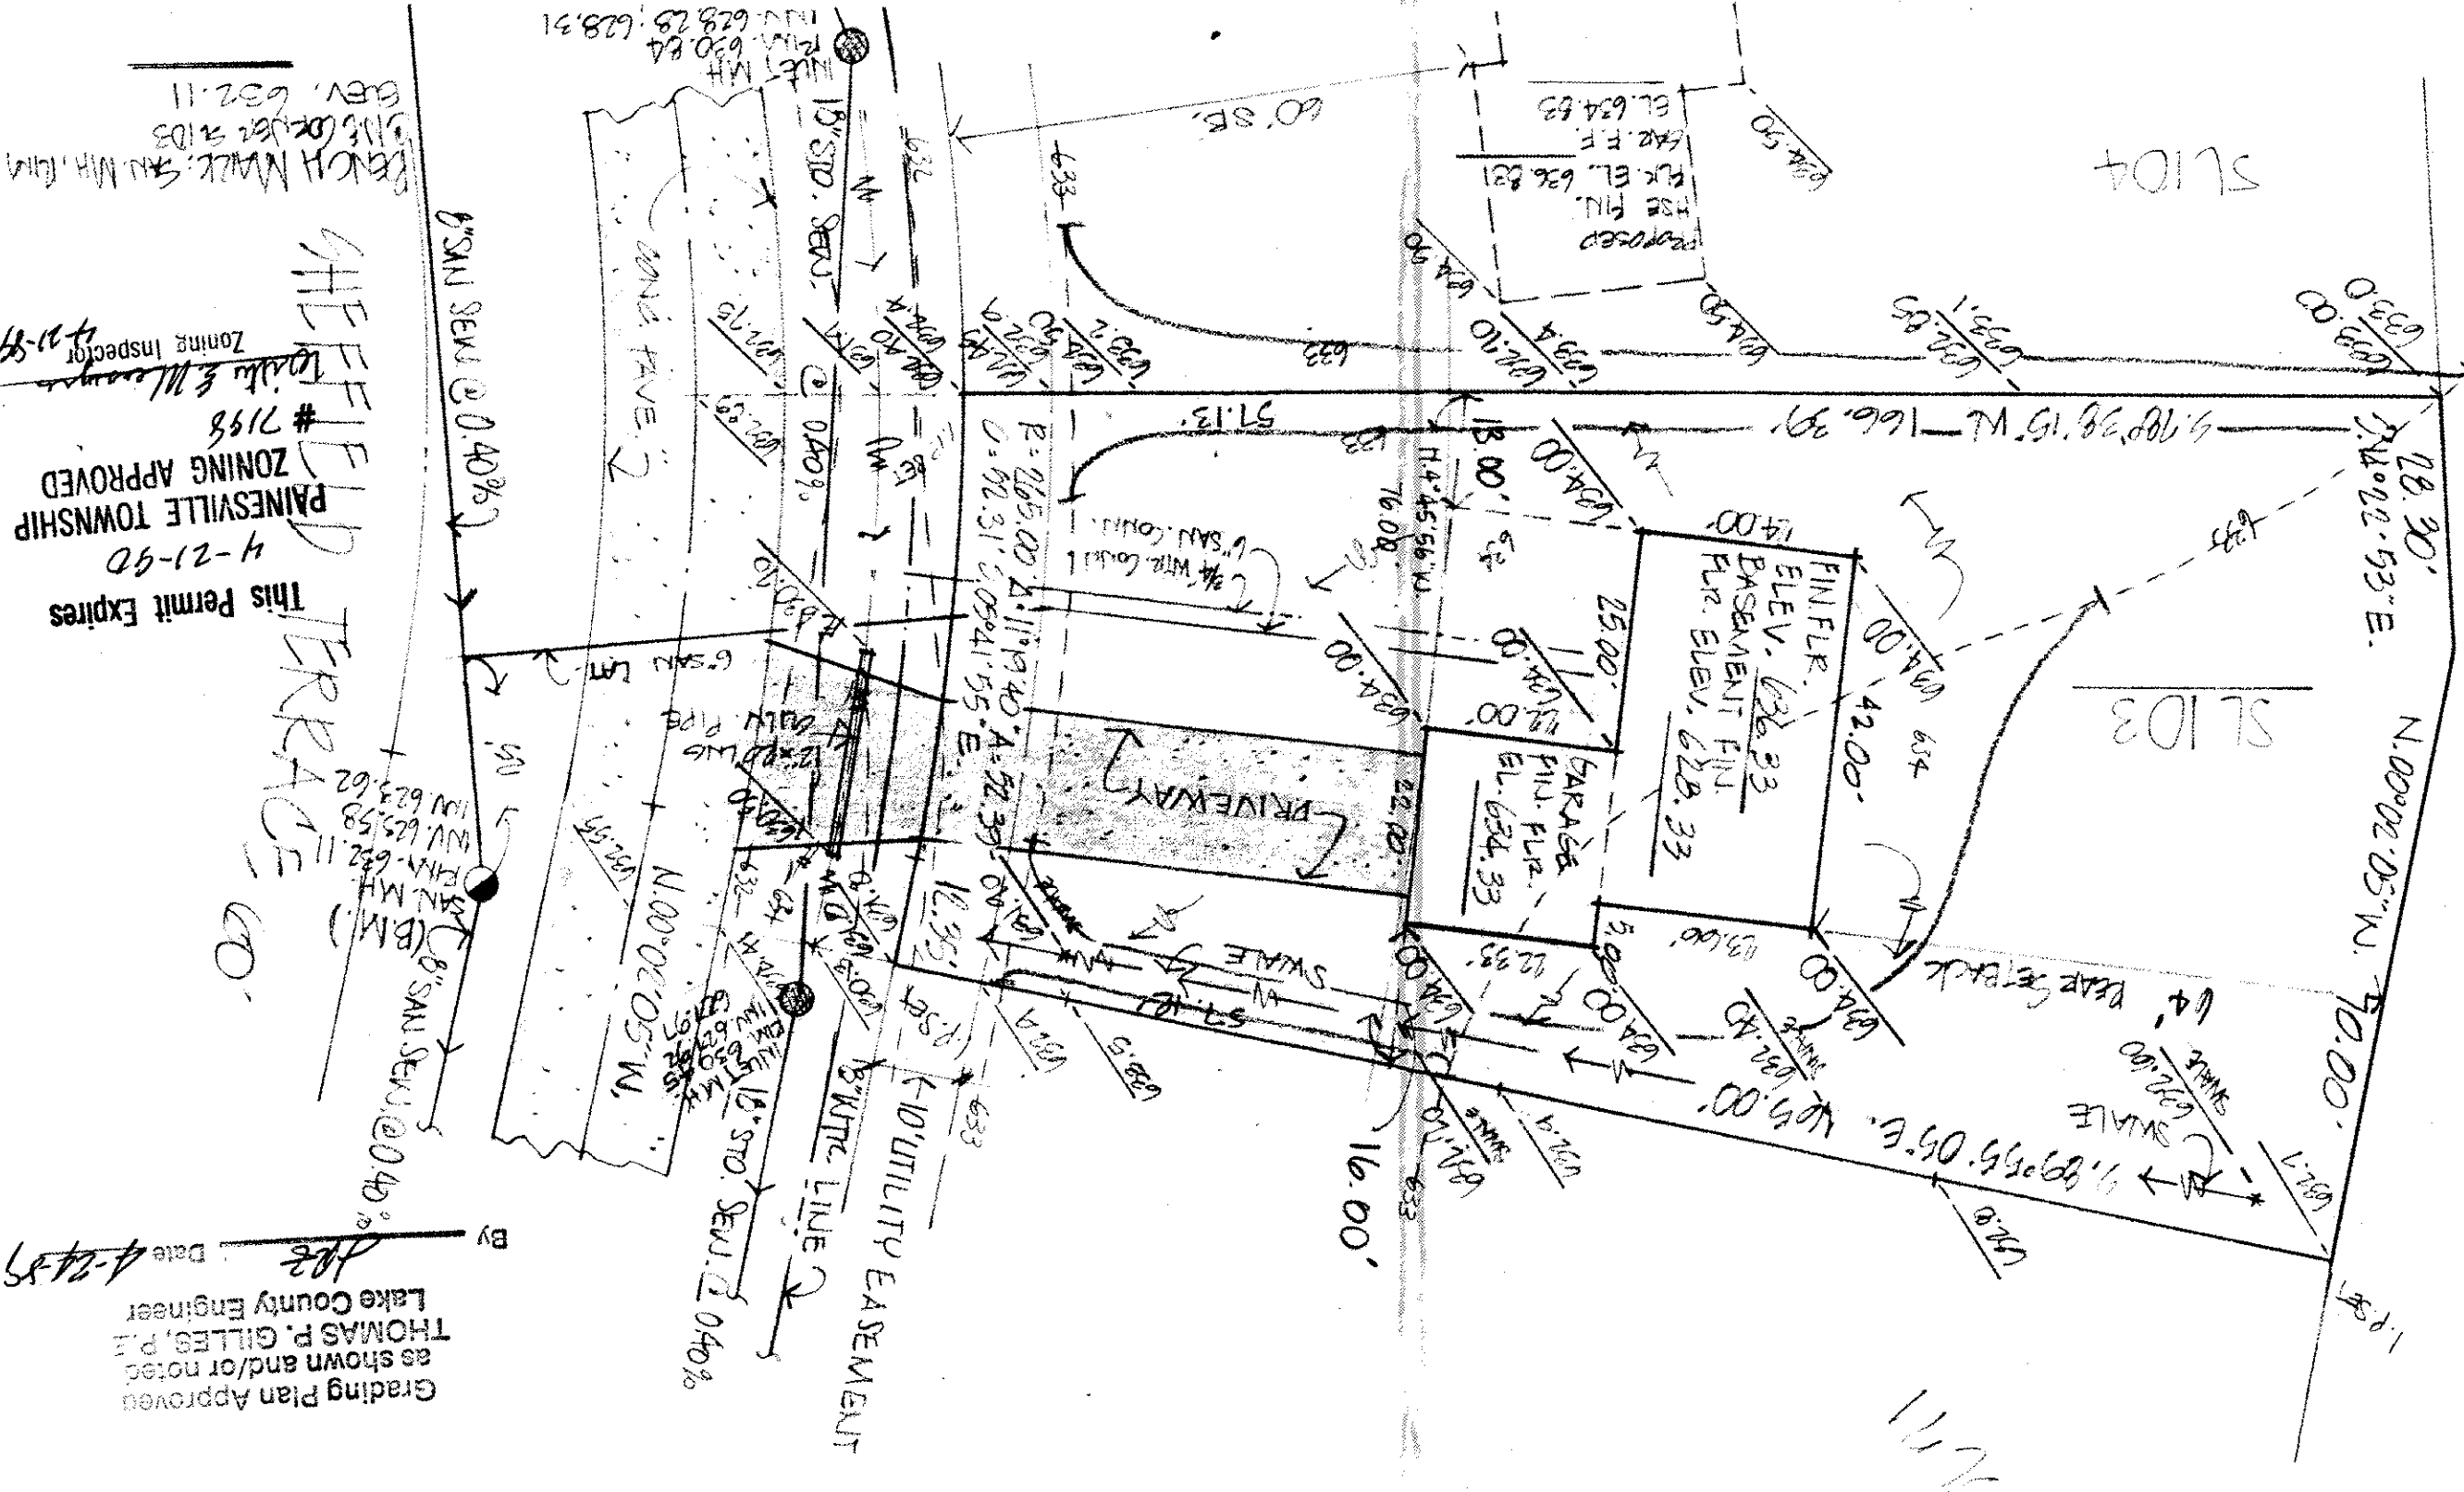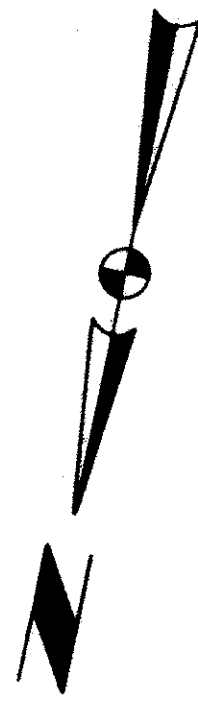

Grading Plan Approved
as shown and/or noted
THOMAS P. GILLES, P.E.
Lake County Engineer
By [Signature] Date 4-24-89

This Permit Expires
4-21-90
PAINESVILLE TOWNSHIP
ZONING APPROVED
7198
Leah E. [Signature]
Zoning Inspector
4-21-89